




NOTES:

- 1. EXISTING FE SYSTEM NOT SHOWN.
- 2. OCU'S NOT SHOWN.

KEY:

- MAIN WASTEWATER FLOWS
- MINOR WASTEWATER FLOWS
- MAIN SLUDGE FLOWS
- MINOR SLUDGE FLOWS
- DOSING LINES
- GAS
- UNITS NOT IN USE

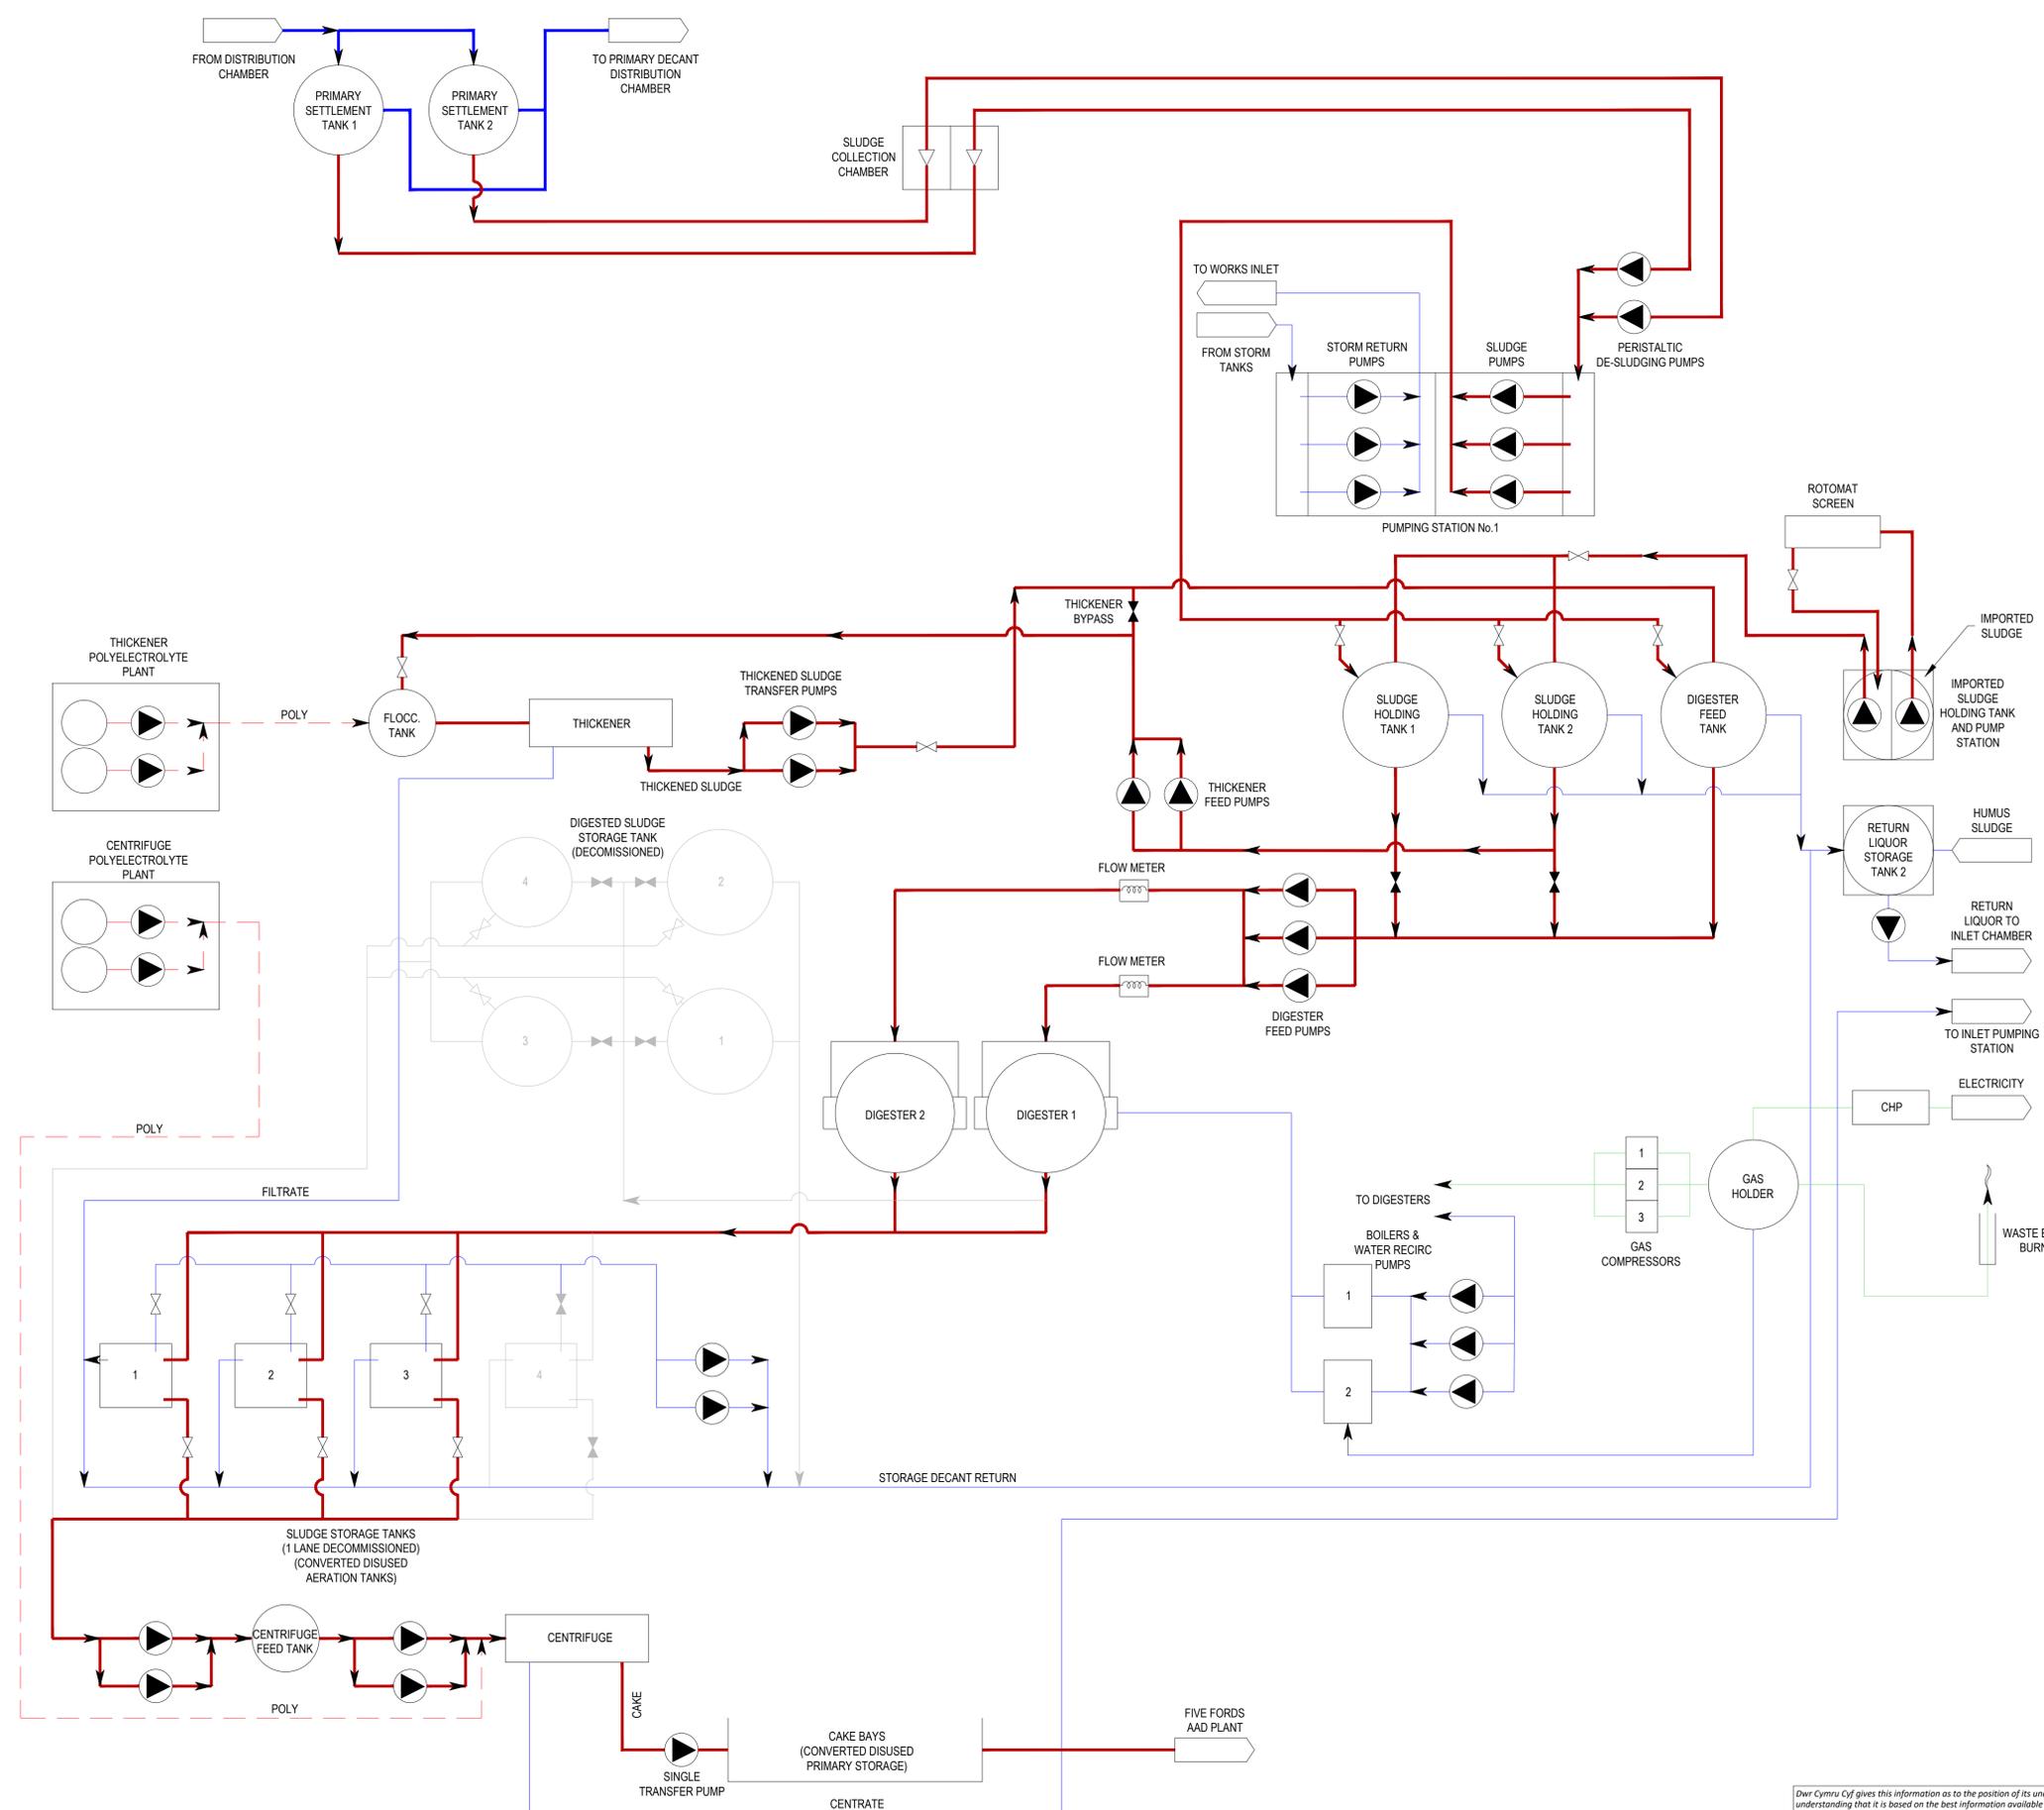

P02	24.03.21	CJB	FOR INFORMATION	JC	JC	25.03.21
P01	04.02.21	CJB	FOR INFORMATION	JC	JC	05.03.21
Rev.	Date	BIM	Description	Chk.	App.	Iss Date

Capital Delivery Alliance
Cynghair Cyflawni Cyfalaf
 Ty Awen, Spooner Close, Coed Kernew, Newport, NP108FZ

Project Name: **IED QUEENSFERRY**

Drawing Title: **BLOCK FLOW DIAGRAM**

Suitability: **FOR INFORMATION** Suitability Code: **S2**

Originator: **CJB** Designer: **VS** Date: **04.02.21**

Internal Project Number: **ST21** Scale: **N.T.S @ A1** Rev: **P02**

Drawing Number: **B14411-123532-XX-DR-AD-PR8401**



Dwr Cymru Cŷ gives this information as to the position of its underground apparatus by way of general guidance only on the strict understanding that it is based on the best information available and no warranty as to its correctness is relied upon in the event of excavations or other works made in the vicinity of the company's apparatus and any onus of locating the apparatus before carrying out any excavations rests entirely on you. It must be understood that the furnishing of the information is entirely without prejudice to the provision of the New Roads and Streetworks Act 1991 and of the Company's right to be compensated for any damage to its apparatus.

Dwr Cymru Cŷ has no duty to identify private apparatus and the information as to the position of the private apparatus is given by way of general guidance only on the strict understanding that it is based on the best information available and no warranty as to its correctness is relied upon. Not all private apparatus is identified but their presence should be anticipated.