


# Mark Sealy Intake 1 - Long Section

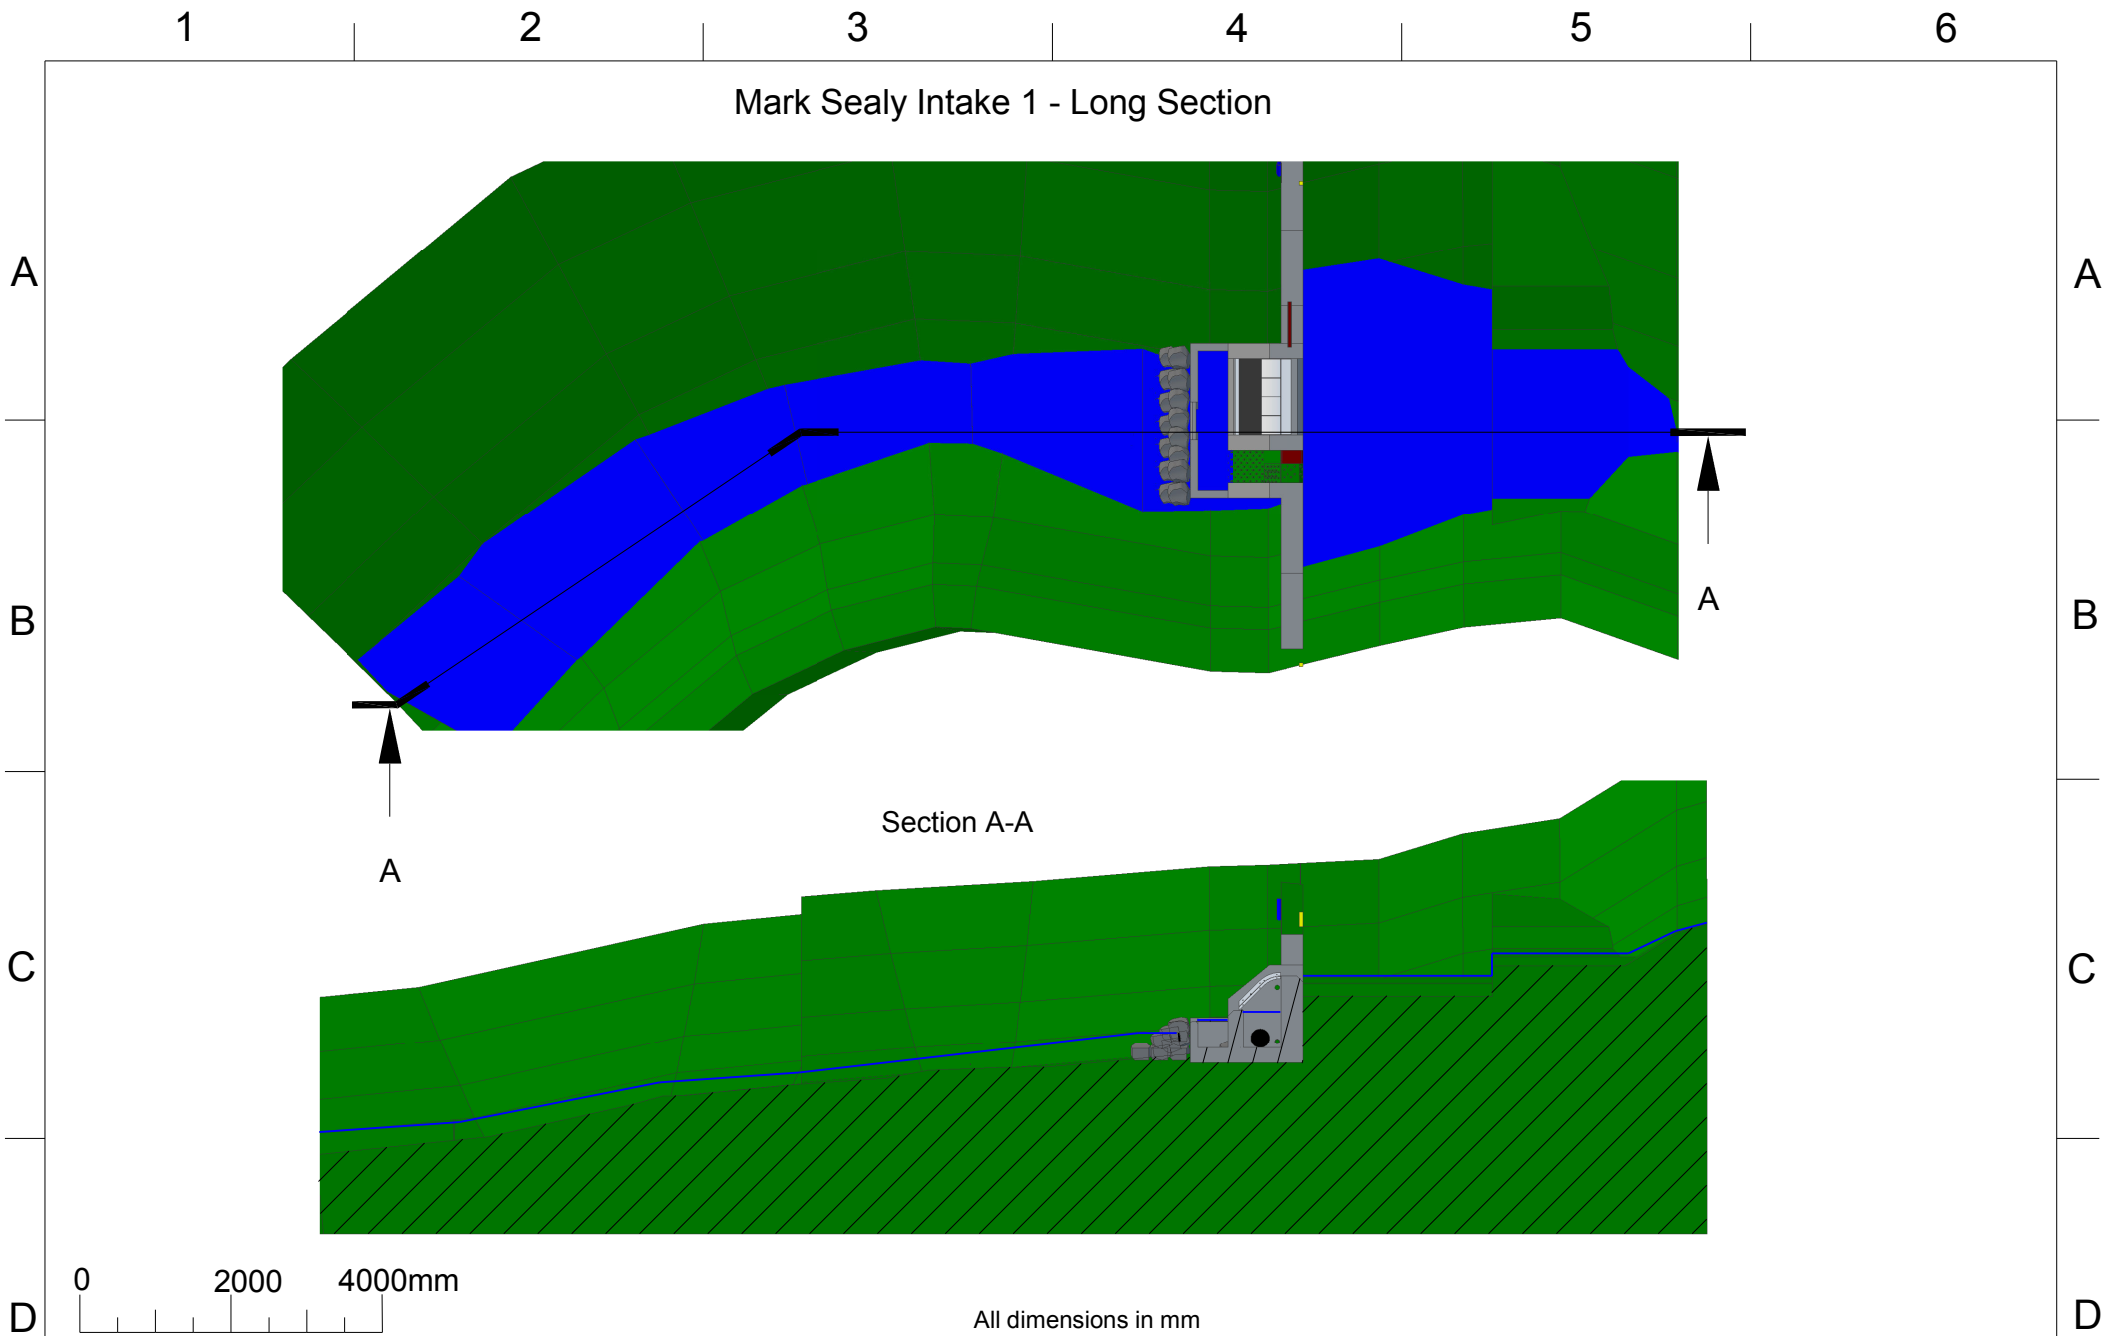

All dimensions in mm

Client : Mark Sealy  
 Address : SY20 9DT  
 Drawn By : MJP

Date : 19/09/18  
 Scale : 1 : 100 @ A4  
 Drawing No : 18091902  
 Version : 1

Revision Details



Greenearth Hydro Limited  
 PO Box 68, Aberdovey, LL36 6AJ  
 Tel: 07980 670046 [www.greenearthhydro.co.uk](http://www.greenearthhydro.co.uk)  
 Company Registration Number 7417466  
 MCS Hydro Transition Installer 123