
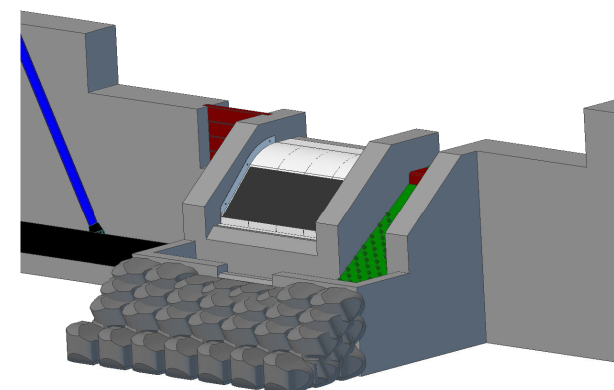
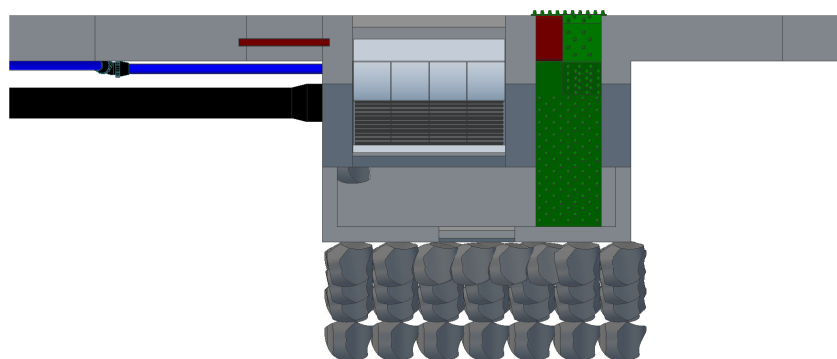
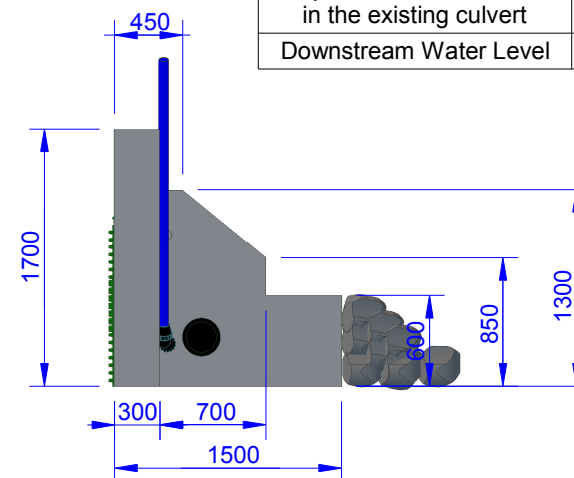


Mark Sealy Intake 1 Overall Dimensions

Point	Level
Top Peg A1	193,661
Top Peg B1	194,529
Crest	192,814
Upstream Water Level in the existing culvert	193,541
Downstream Water Level	192,063

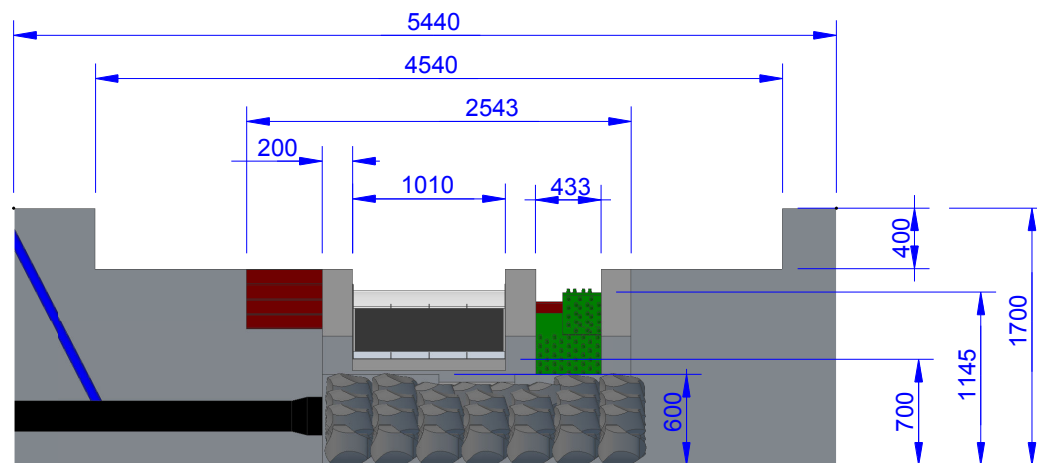

All levels relative to Newlyn. All dimensions in mm.

Client : Mark Sealy
Address : SY20 9DT
Drawn By : MJP

Date : 19/09/18
Scale : 1 : 50 @ A4
Drawing No : 18091904
Version : 1

Revision Details

Greeneearth
Hydro

Greeneearth Hydro Limited
PO Box 68, Aberdovey, LL36 6AJ
Tel: 07980 670046 www.greeneearthhydro.co.uk
Company Registration Number 7417466
MCS Hydro Transition Installer 123