




32
FILTRATE
COLLECTION
TANK

62A
SLURRY
MIX TANK

LIME
SILO
1

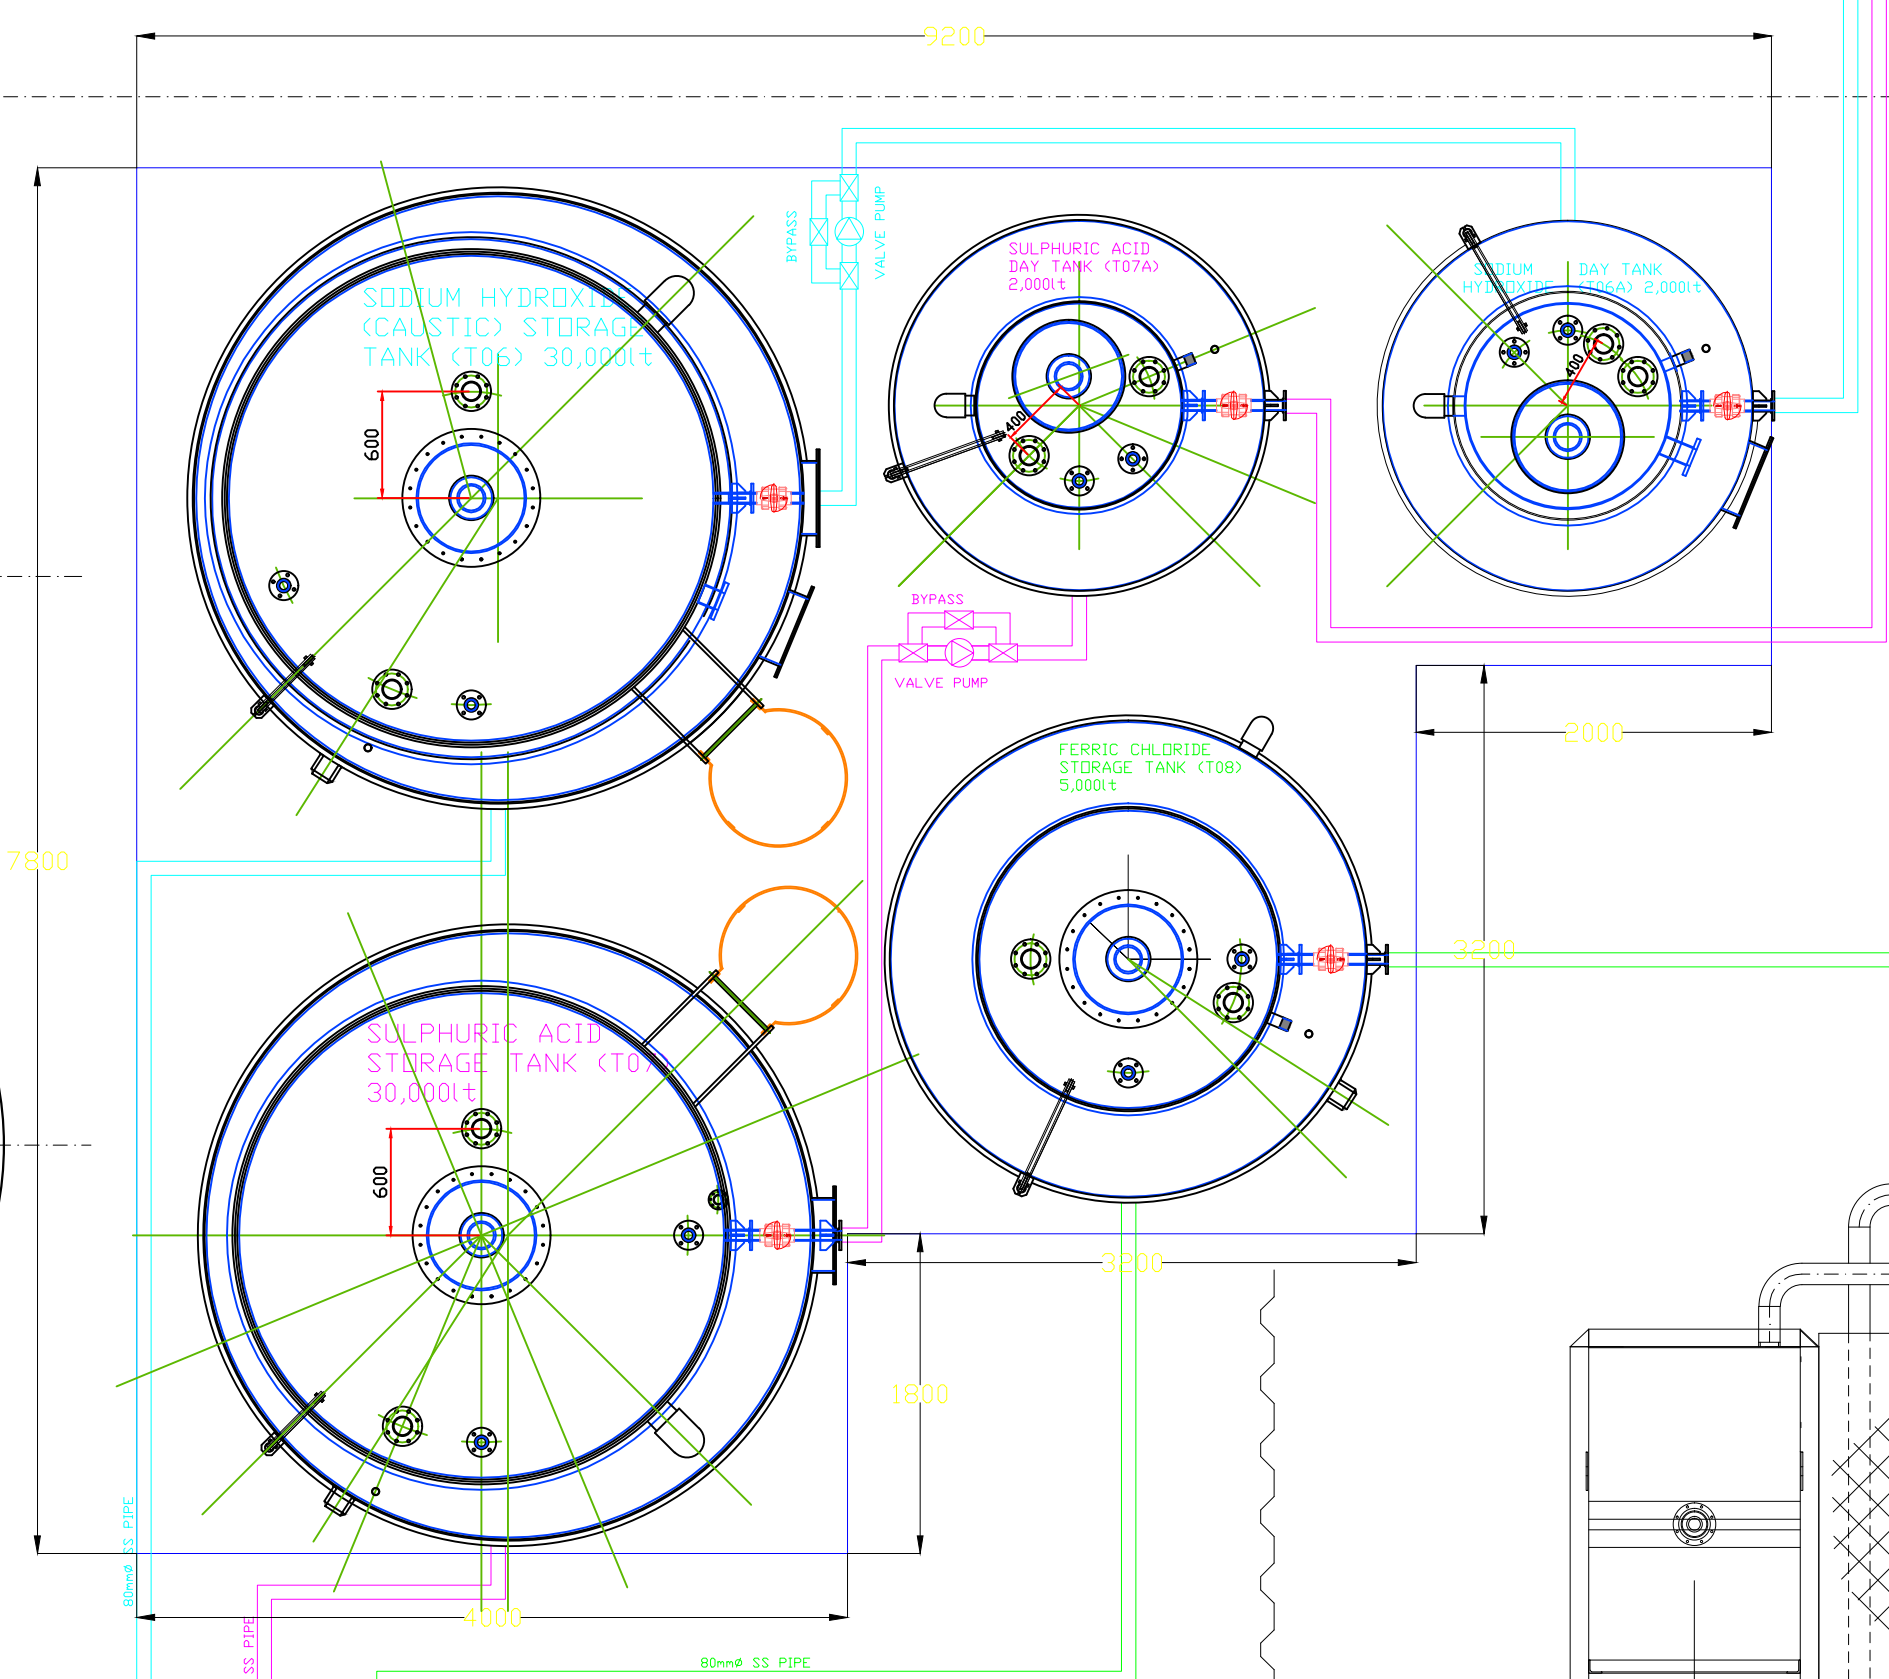

TANK
39B
SLUDGE
TANK

TANK
39A
SLUDGE
TANK

SODIUM HYDROXIDE
TANKER OFFLOADING

SULPHURIC ACID
TANKER OFFLOADING

FERRIC CHLORIDE
TANKER OFFLOADING

TANKER OFFLOADING WITH DRIP TRAY

MAINS WATER
SUPPLY

SAFETY
SHOWER

wind barrier

UP

2

DRAWN
DATE

No. OFF	ITEM	DRG. No. OR MATL.	DESCRIPTION	REMARKS
			SITE DEVELOPMENT & ENGINEERING – PROJECTS TATA STEEL, SHOTTON WORKS, DEESIDE, FLINTSHIRE, CH5 2NH	
			SCALE @ PAPER SIZE 1:40 @A1	PLANT SHOTTON
			UNIT OF MEASUREMENT	SECTION EFFLUENT TREATMENT PLANT
			DRAWN DPE DATE 12/16	DESCRIPTION
			APPROVED	PROPOSED LAYOUT OF NEW TANKS
			CONTROL OF DRAWINGS IF IN DOUBT CHECK WITH "CAB-I-NET BROWSER" (ON-LINE VIEWING SYSTEM) THAT THIS DRAWING IS THE LATEST REVISION	COPYRIGHT– TATA STEEL © 2016
			CONFIDENTIAL	Project No. _____
			THIS DRAWING IS THE PROPERTY OF TATA STEEL AND MUST NOT BE COPIED WITHOUT WRITTEN PERMISSION. ITS CONTENTS ARE CONFIDENTIAL. MUST NOT BE DISCLOSED OUTSIDE TATA STEEL WITHOUT WRITTEN PERMISSION AND ARE TO BE USED ONLY FOR THE PURPOSE FOR WHICH THE DRAWING IS SUPPLIED.	REV _____
			DRG.No. 320839	