


SECTION D-D

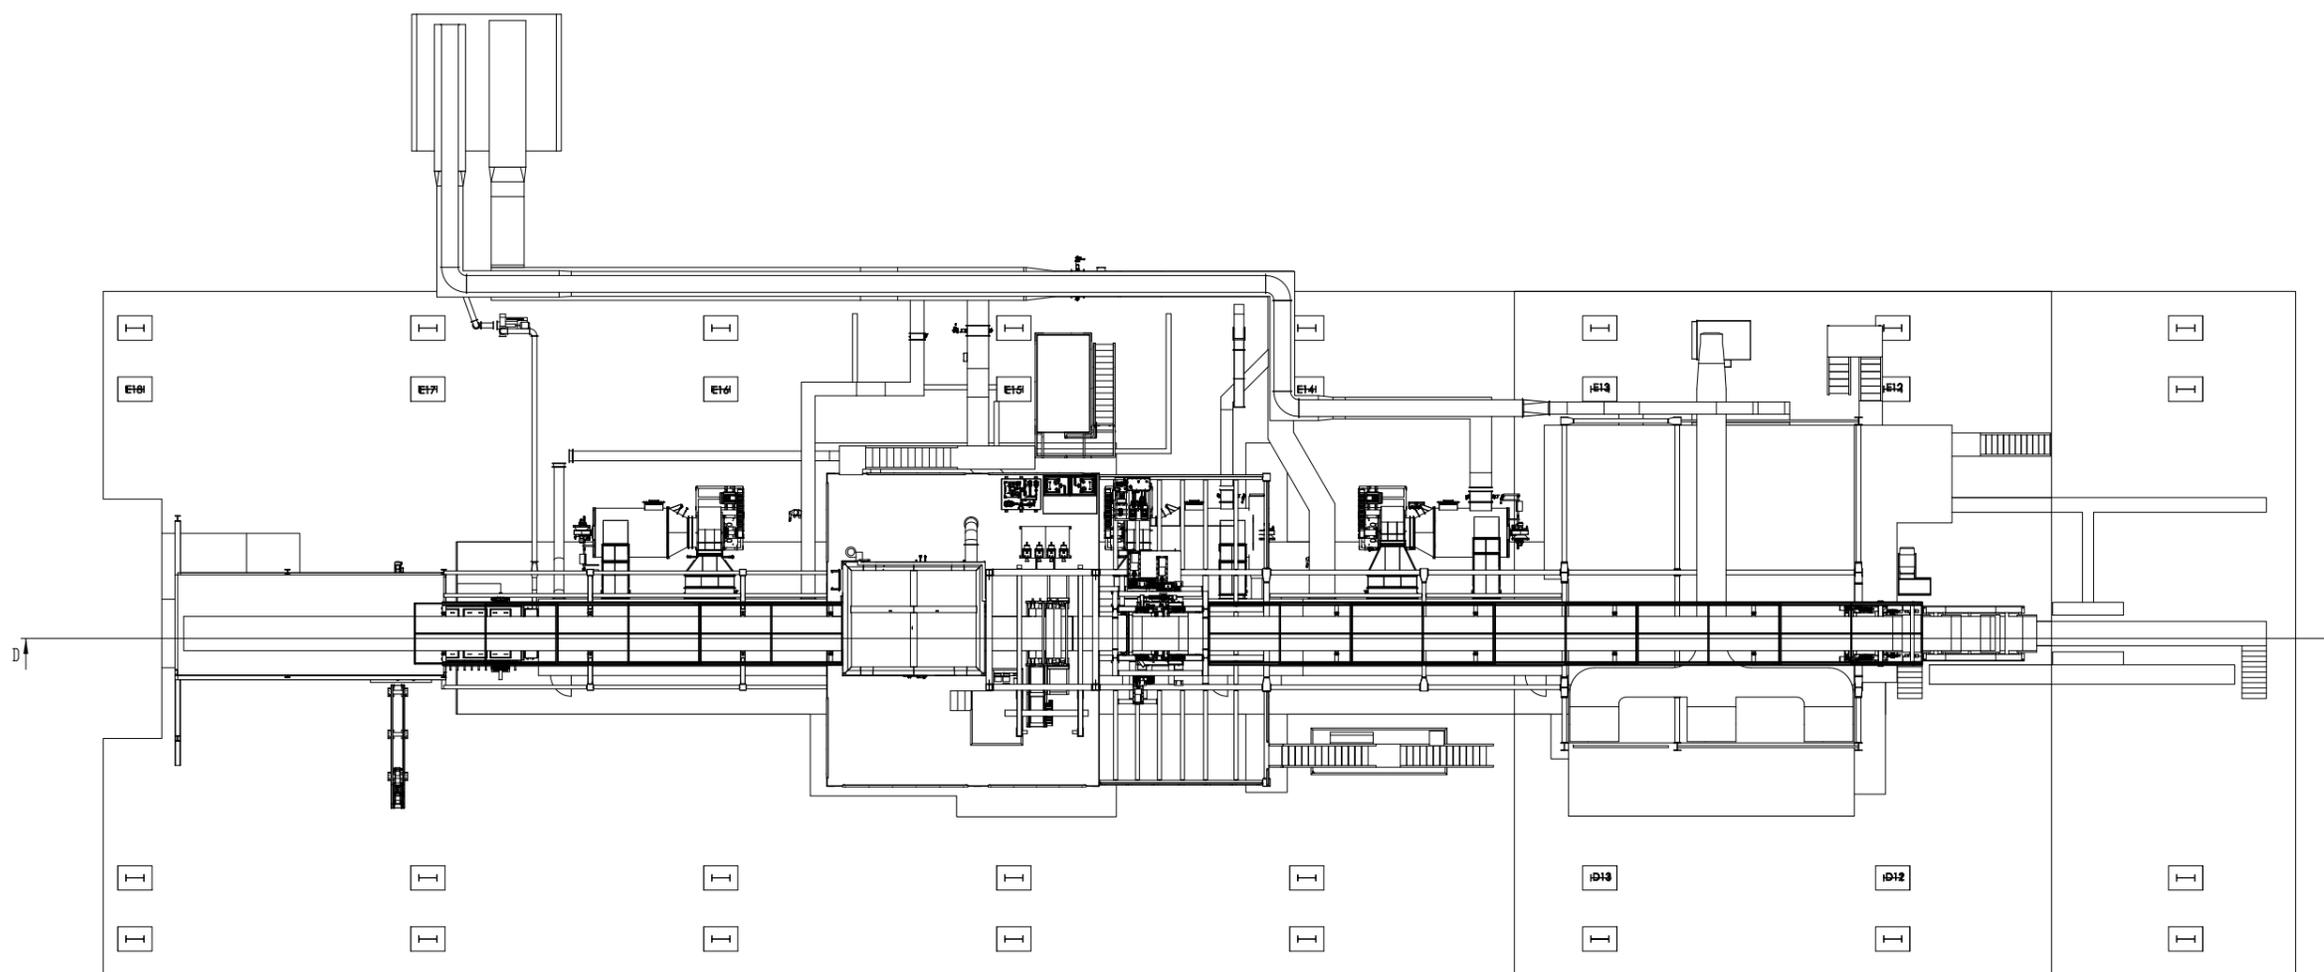

**KCS Herr Voss UK Ltd**

a Member of the **Salco** Group of Companies



Also Used On JOB No.	Customer TATA STEEL COLORS SHOTTON WORKS Project Title COBRA PROJECT
Material	Machine LINE ENGINEERING
SCALE 1:100	Drg.Title LINE LAYOUT ELEVATION & PLAN VIEWS
Weight	Drg.No. K2155-00-4004
<small>© COPYRIGHT OF KCS HERR-VOSS (UK). MUST NOT BE COPIED OR COMMUNICATED TO ANY THIRD PARTY WITHOUT WRITTEN CONSENT OF KCS HERR-VOSS (UK).</small>	
SHT. No. 1 OF 3	

REV	REVISIONS	XXX 00/00/08	-	-	REV	REVISIONS	DRAWN & DATE	CHECKED & DATE	APPROVED & DATE
A	PRELIMINARY ISSUE								