

1

2


3

4

5

6

Mark Sealey Outfall Detail

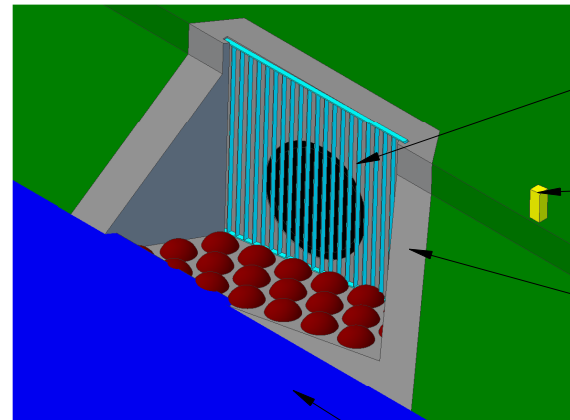


Vertical bar screen with 40mm spacing

Outfall Peg

Concrete Headwall and Apron


Scale 1:300

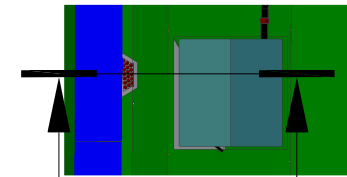

A

A

Section A-A

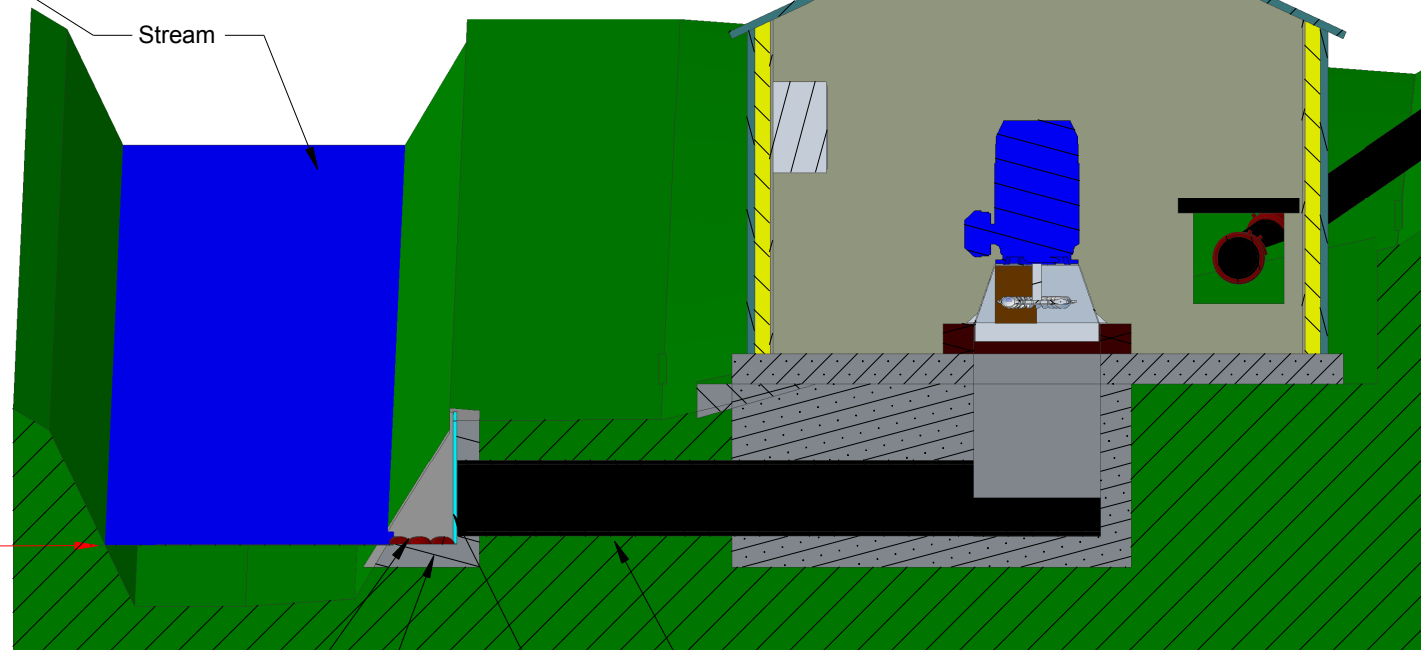

Stream

Rip Rap on Apron

Concrete Headwall and Apron

Vertical flat bar screen with 40mm spacing

450mm Twinwall Tailrace. Water velocity less than 1m/s

Peg	Level
PH	49,956
X	49,651
Y	48,273
Z	48,938
Outfall	48,473
Top of Baseslab	48,939
Stream	47,311

Stream level at survey



Client : Mark Sealey

Address : SY20 9DT

Drawn By : MJP

Date : 21/09/18

Scale : 1 : 50 @ A4

Drawing No : 18092106

Version : 1

Revision Details

**Greenearth
Hydro**



Greenearth Hydro Limited

PO Box 68, Aberdovey, LL36 6AJ

Tel: 07980 670046 www.greenearthhydro.co.uk

Company Registration Number 7417466

MCS Hydro Transition Installer 123

1

2

3

6