


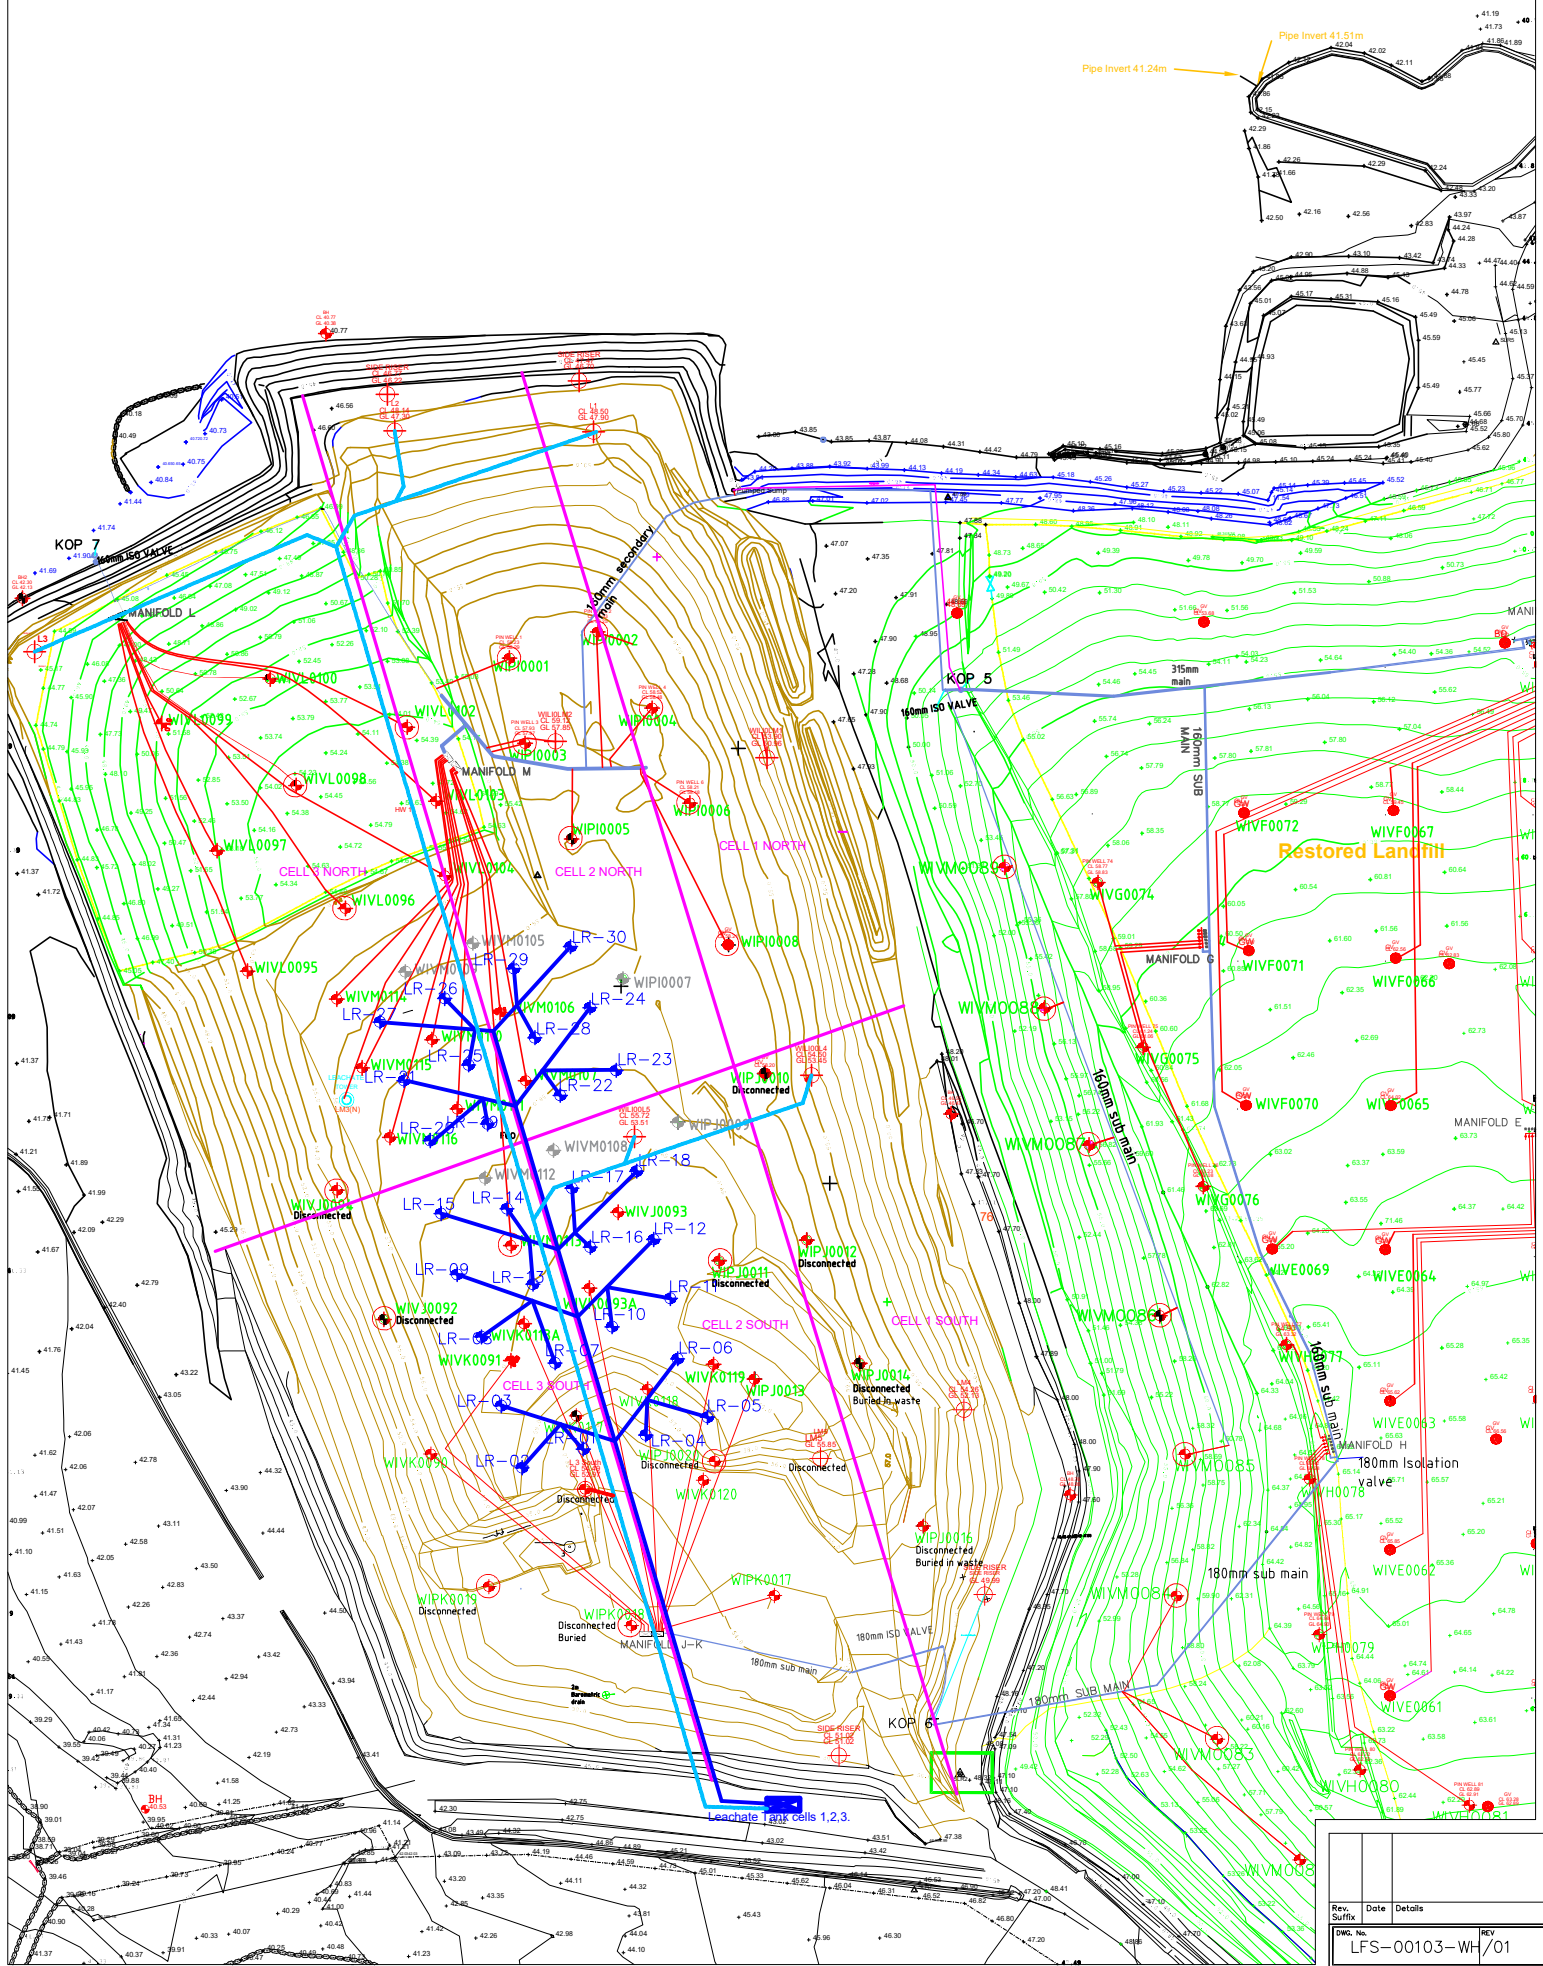

LEGEND

- GAS WELLS EXISTING
- DECOMMISSIONED GAS WELLS
- GAS COLLECTORS
- Recirculation point
- Leachate recirculation line
- Leachate Holding tank for cells 1, 2 and 3
- Cell boundaries
- Leachate abstraction lines to holding tank

SITE		WITHEYHEDGE LANDFILL SITE	
TITLE		Proposed Leachate recirculation points	
Rev. No.		LFS-00103-WH/01	
SCALE	DATE	STATUS	REV
1:750 @ A1	01/09/16	UPDATED by TJK	PROPOSAL
DRAWN		Landfill Solutions Ltd Market Place Bingham Nottingham NG13 8AP	