

# Key:

- New export meter cubicle (SH 83875 15253)
- New transformer. To be installed on existing pole. (SH 83878 15262)
- Intake (SH 82941 14220)
- Outfall (SH 83686 14673)
- Power House (SH 83681 14677)
- Possible archaeological grave site with two small head stones.


- Cable & Penstock Pegs

— Cable (private LV export cable, buried)

— Penstock (welded, black HDPE pipe, buried)

— Existing Overhead HV infrastructure(Single Phase)

□ Landownership Boundary

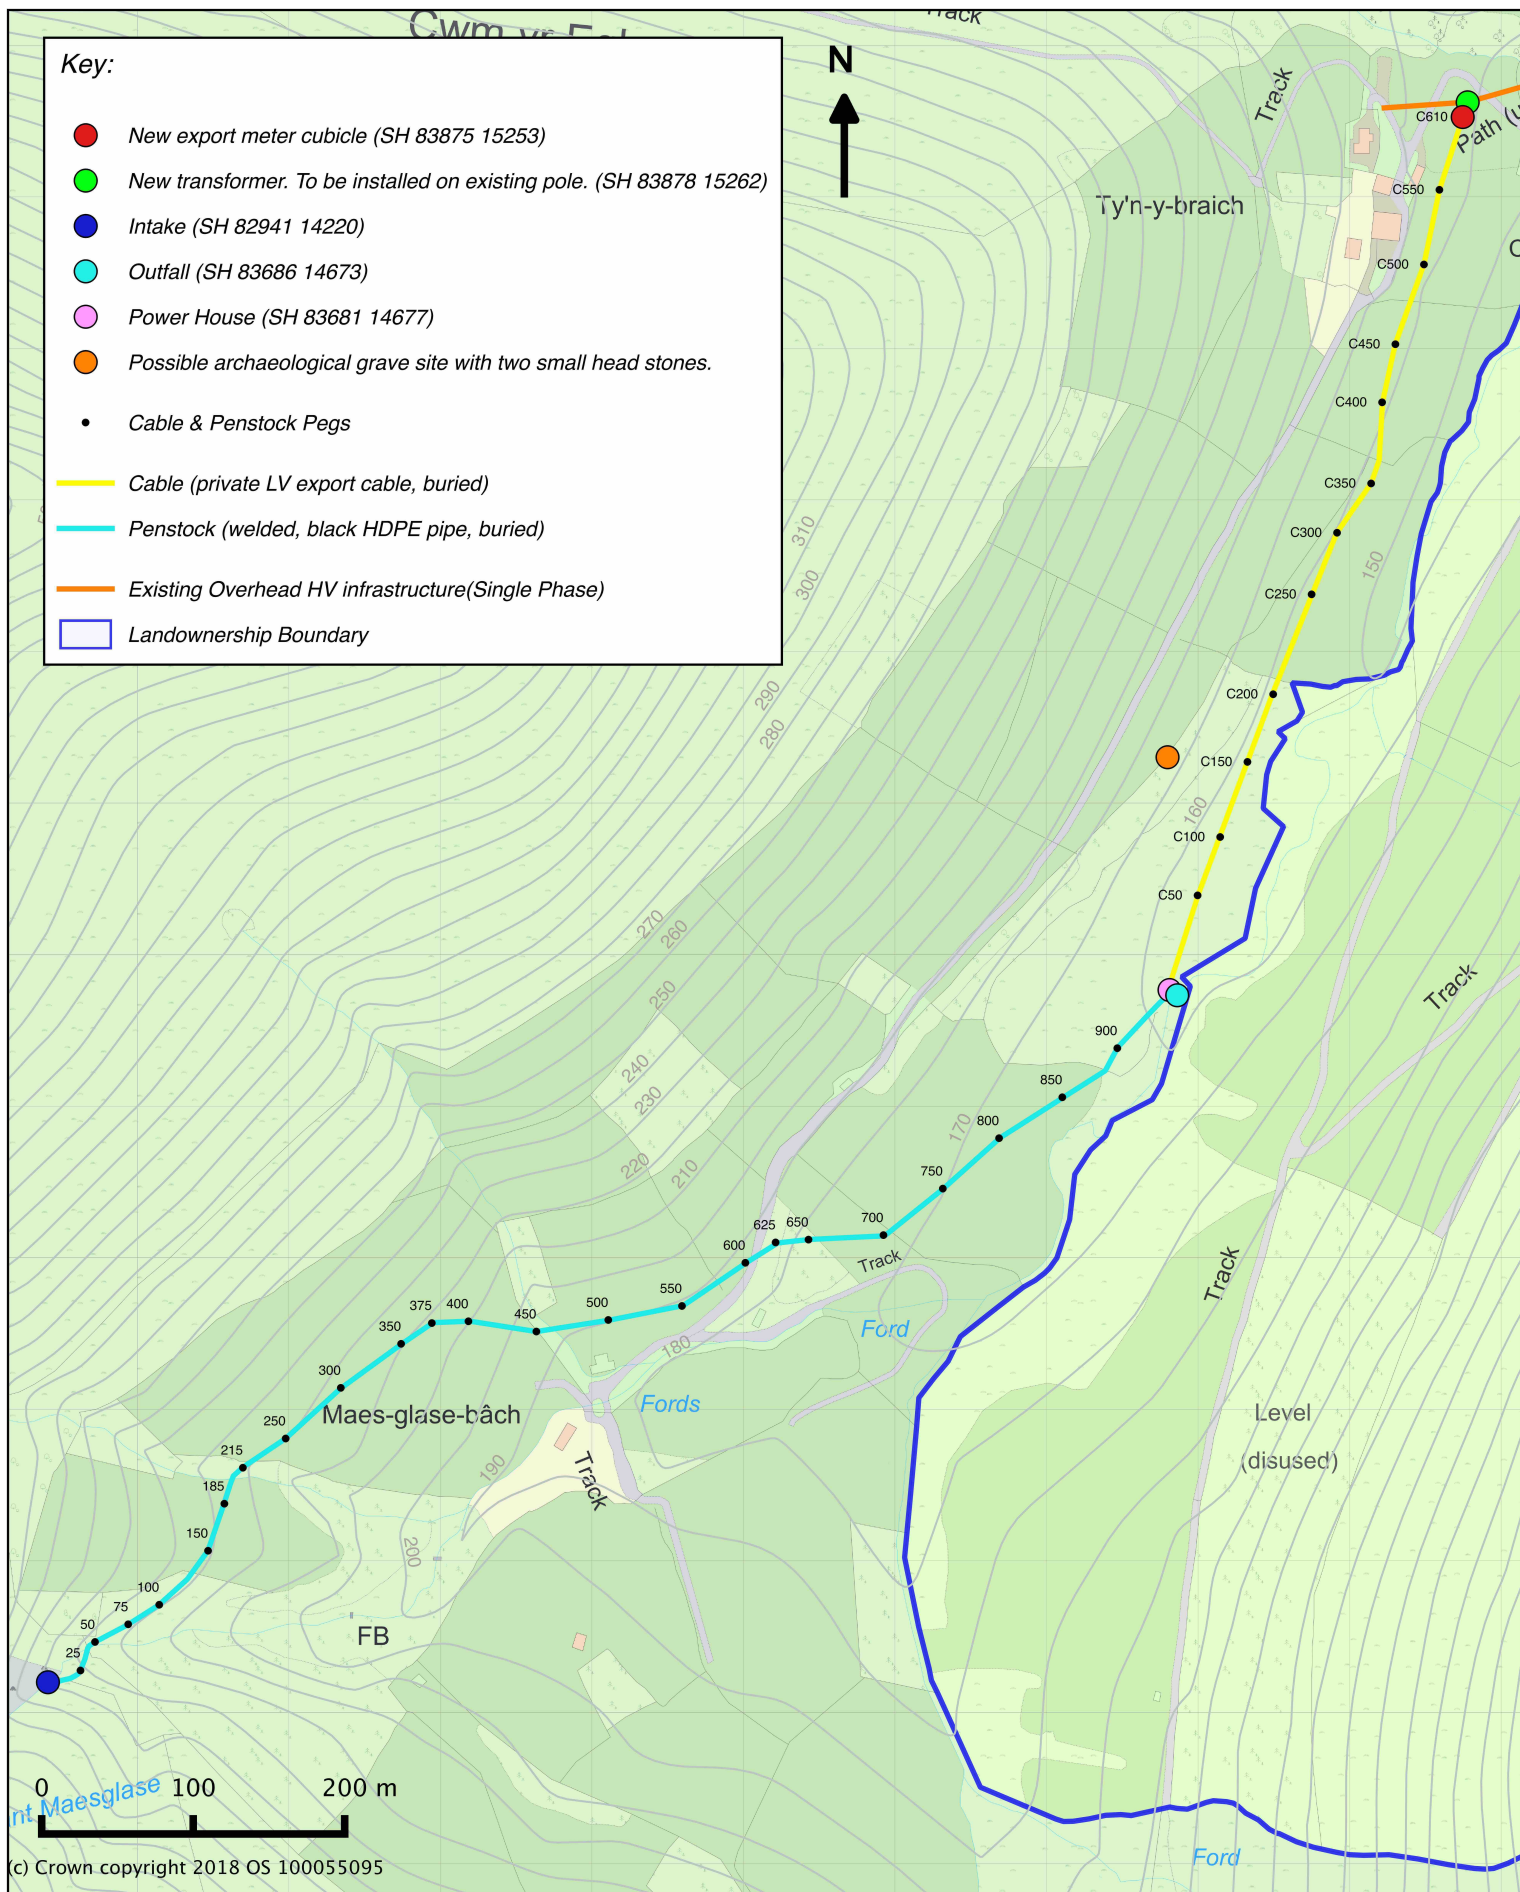

Client: Aled Jones  
 Installation Address: Ty'n Y Braich, Dinas Mawddwy, Machynlleth, SY20 9LX  
 Drawing Title: Site Location Plan  
 Drawn By: LMB  
 Date: 8th October 2018  
 Scale @ A4: 1:5,000  
 Dwg No: 180709LB01  
 Version: 4 (Cable & penstock pegs added, possible grave site added)

Greenearth  
Hydro

