

333495 333513 333530 333548




**Key:**

-  Permit Boundary
-  Firewater Containment Area
-  Impermeable Surface
-  Drainage Channel
-  Firewater Barrier
-  Fall of Site
-  Entrance Gate
-  Grass Area
-  Office & Welfare Area
-  Quarantine Area

370528

370510

370495

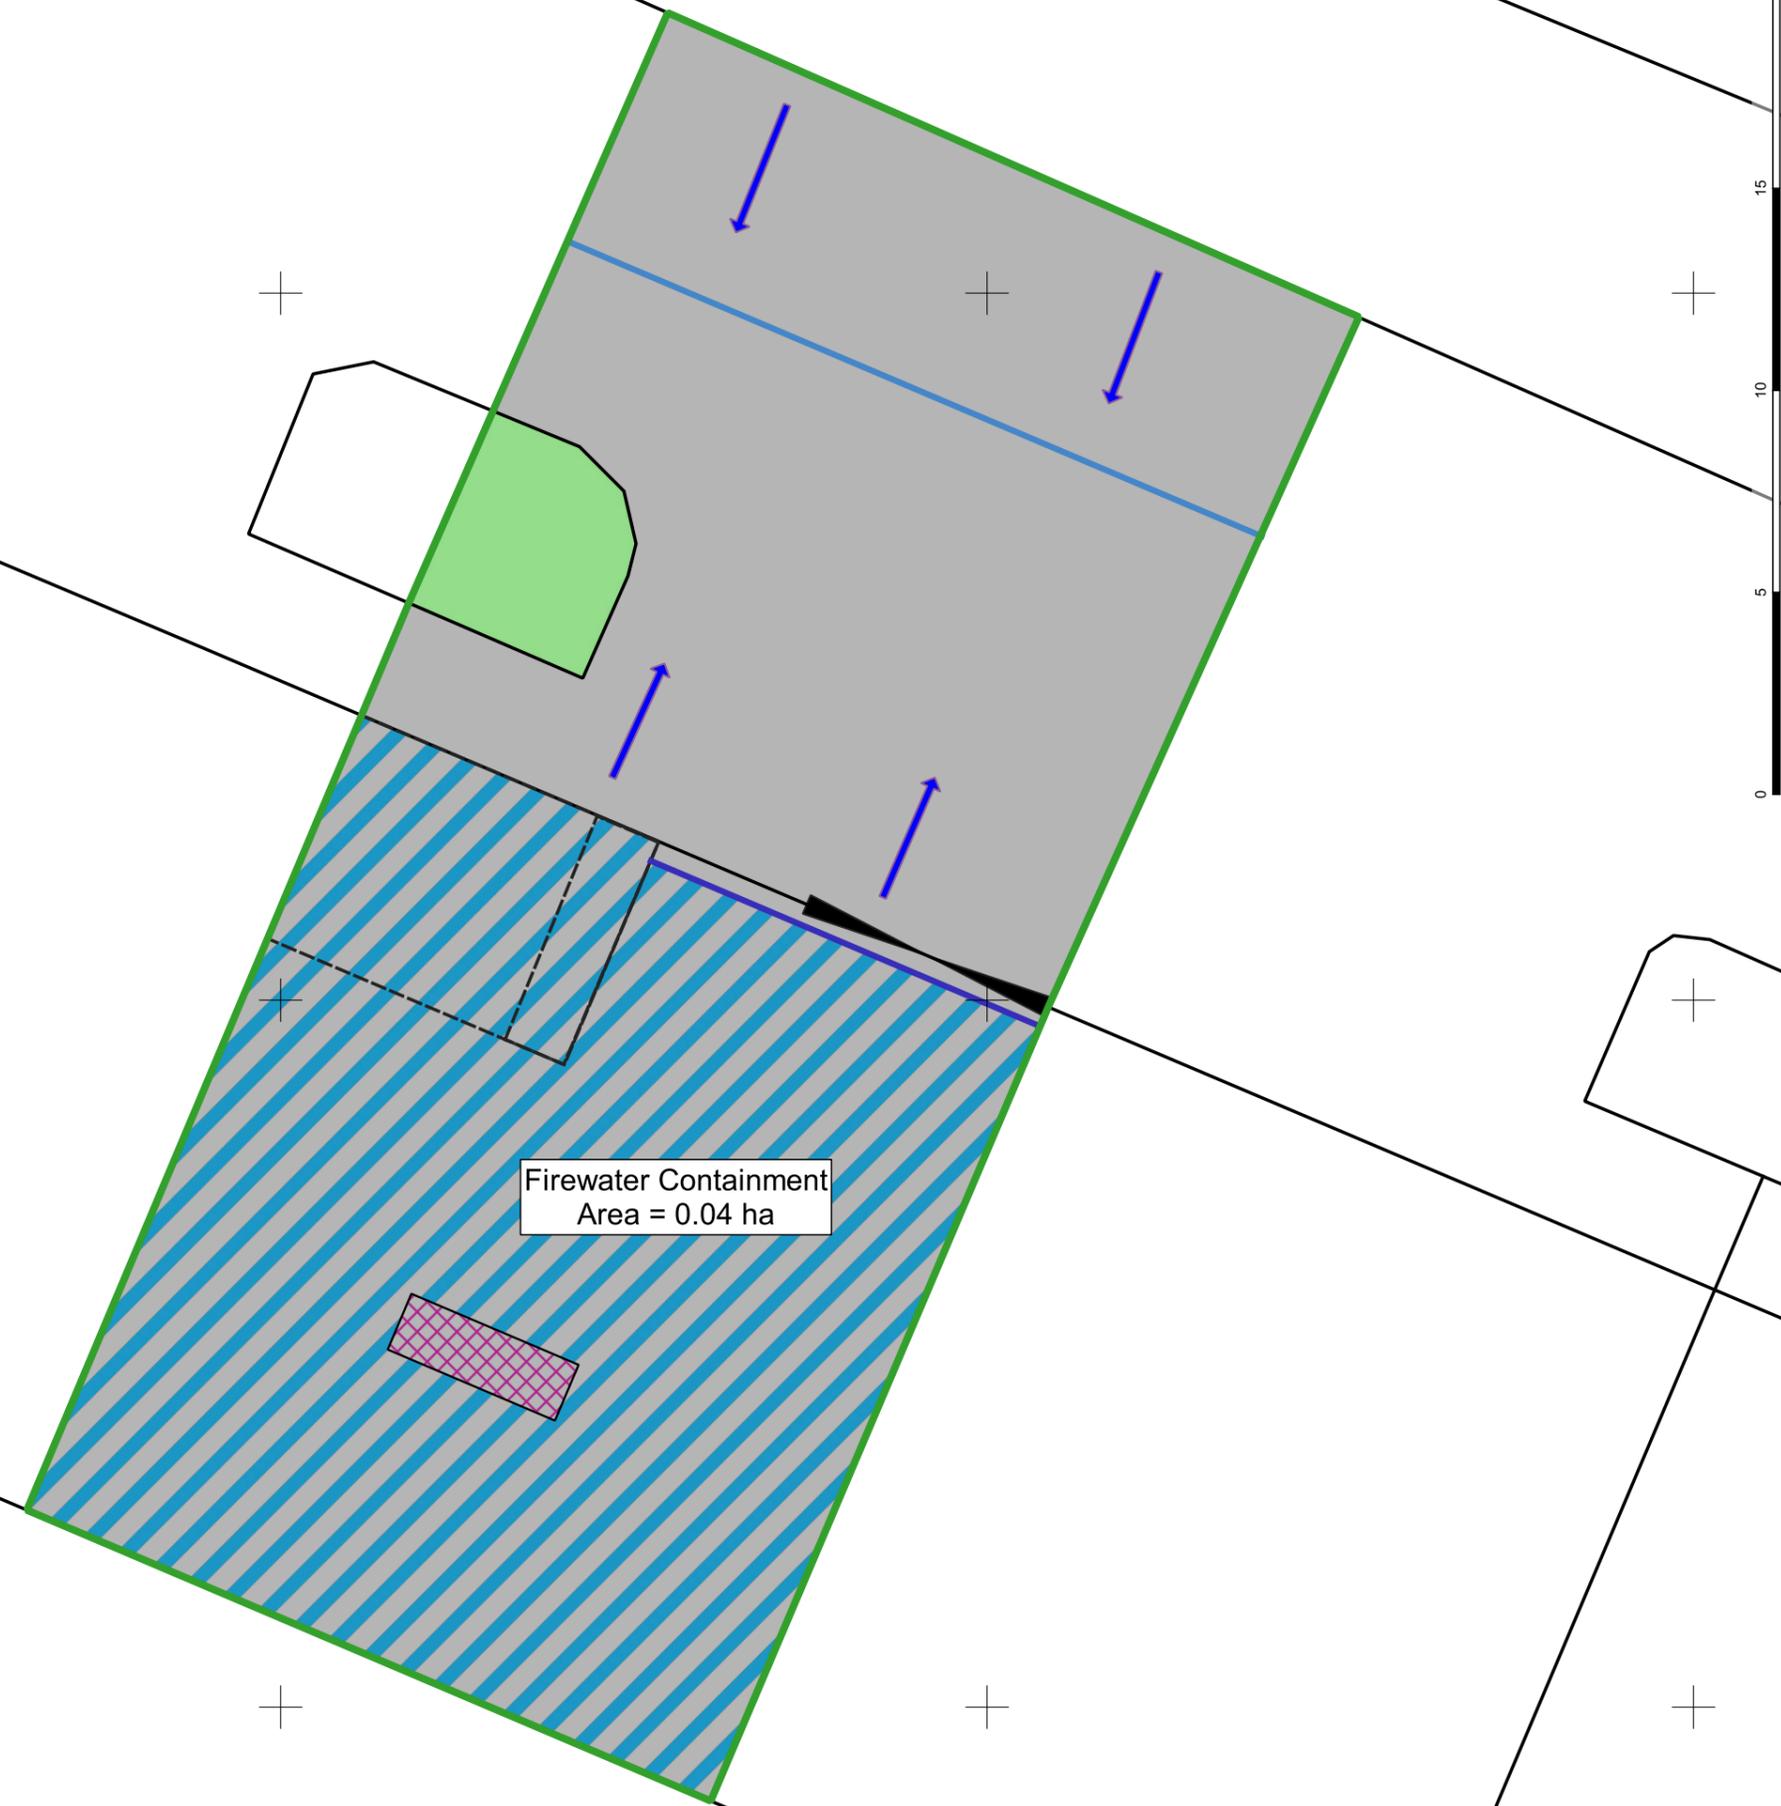

Firewater Containment Area = 0.04 ha

<b>Project:</b> Bespoke Permit Application	<b>Drawing Title:</b> Firewater Containment Plan
---	---

**Address:**  
Unit 15, Drome Road, Deeside Industrial Park, Deeside, Flintshire, CH5 2NY

<b>Drawn By:</b> EH	<b>Ref:</b> K419.1~20~006
------------------------	------------------------------

<b>Scale:</b> 1:175 @ A3	<b>Date:</b> 2022-06-30
-----------------------------	----------------------------

**Revision:**  
Final

