



Aled Jones Intake - Long Section

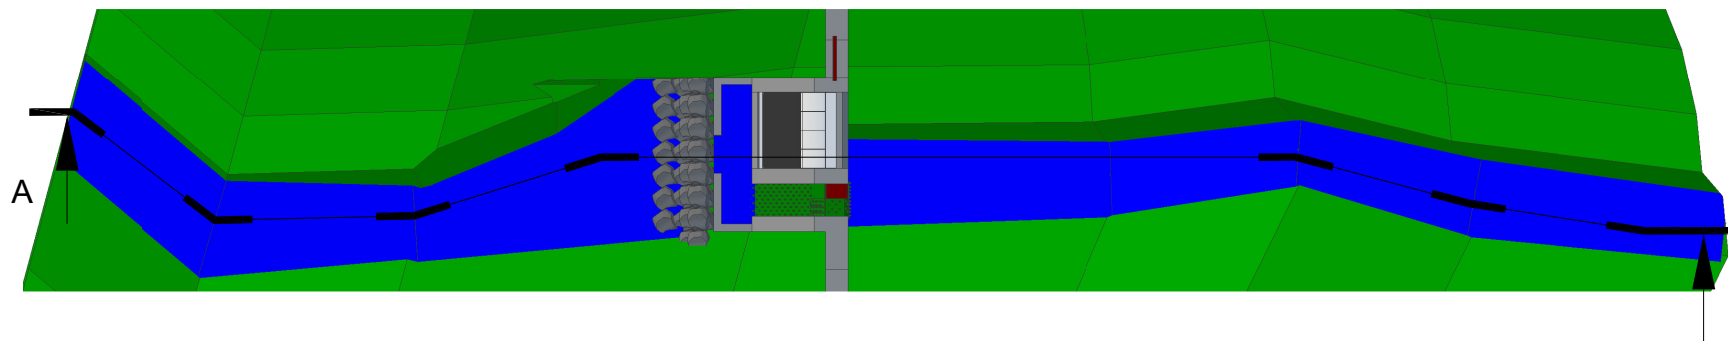

Section A-A

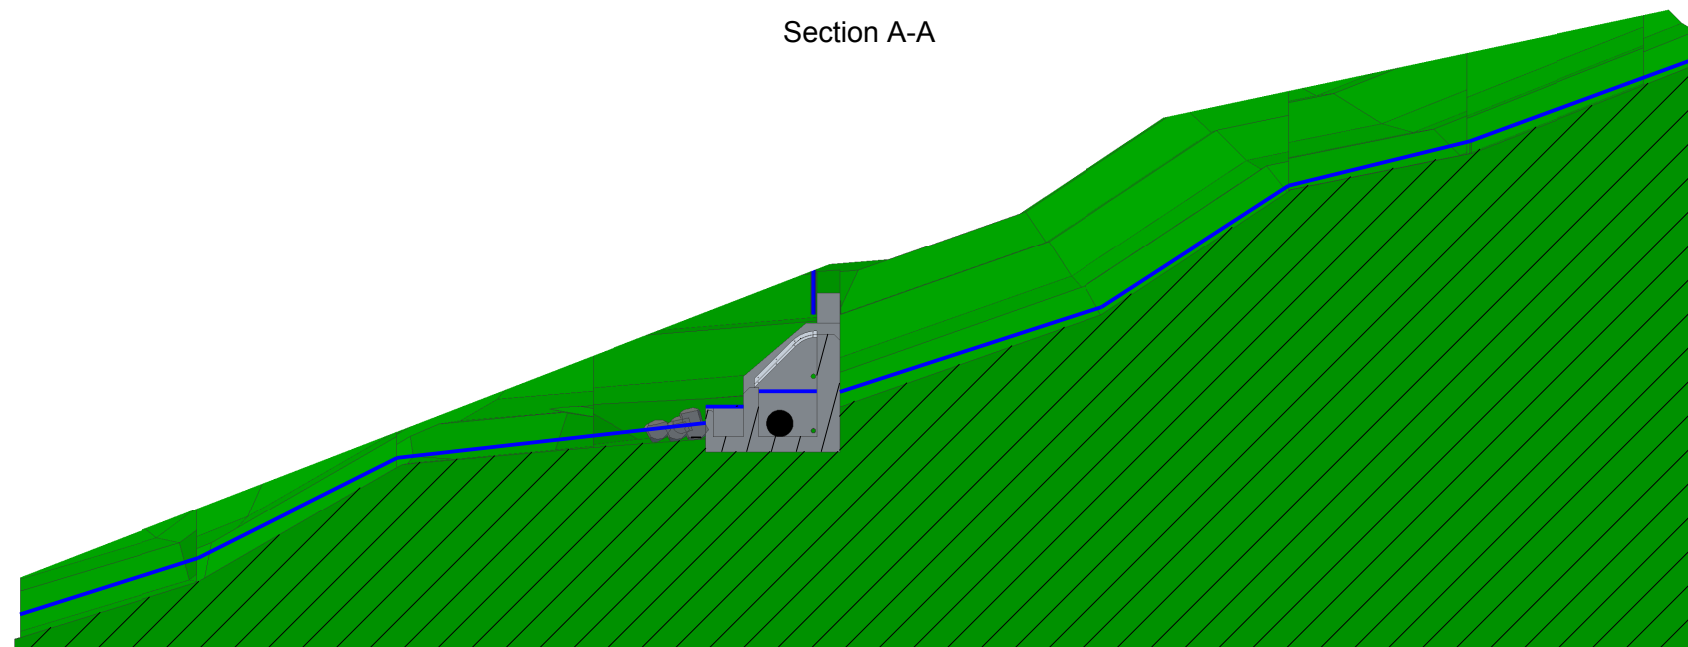

0 2000 4000mm

All dimensions in mm

Client : Aled Jones
Address : Ty'n y Braich
Dinas Mawddwy, Machynlleth, SY20 9LX
Drawn By : MJP

Date : 13/10/18
Scale : 1 : 100 @ A4
Drawing No : 18101302
Version : 1

Revision Details

Greenearth
Hydro

Greenearth Hydro Limited
PO Box 68, Aberdovey, LL36 6AJ
Tel: 07980 670046 www.greenearthhydro.co.uk
Company Registration Number 7417466
MCS Hydro Transition Installer 123