


# Aled Jones Intake Overall Dimensions

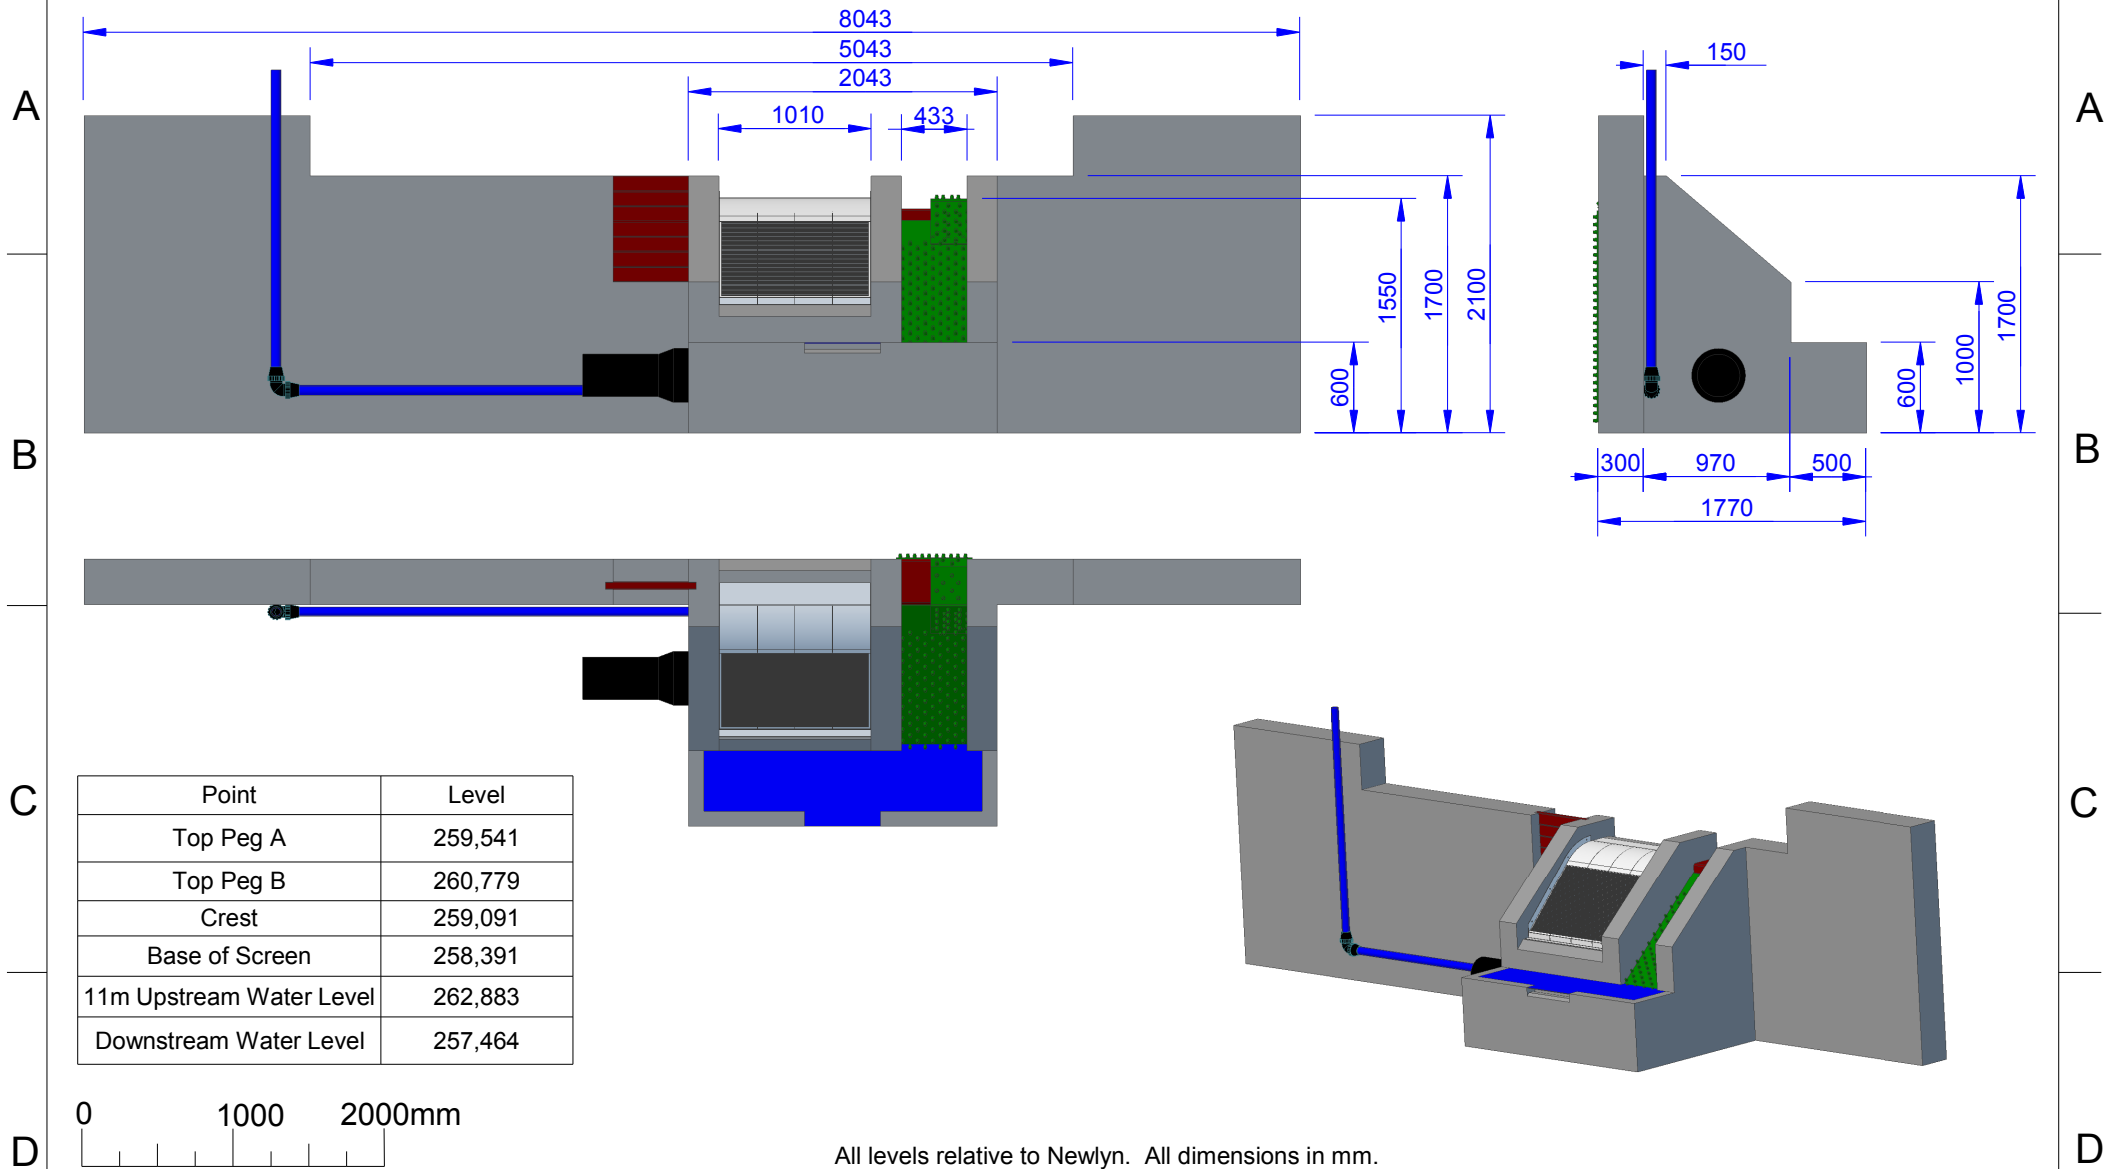

Client : Aled Jones

Address : Ty'n y Braich

Dinas Mawddwy, Machynlleth, SY20 9LX

Drawn By : MJP

Date : 13/10/18

Scale : 1 : 50 @ A4

Drawing No : 18101304

Version : 1

Revision Details

**Greenearth  
Hydro**

Greenearth Hydro Limited

PO Box 68, Aberdovey, LL36 6AJ

Tel: 07980 670046 [www.greenearthhydro.co.uk](http://www.greenearthhydro.co.uk)

Company Registration Number 7417466

MCS Hydro Transition Installer 123