


Key

- Intake (SH 76359 22526)
- Outfall (SH 75863 22191)
- Power House & DNO Cut-Out (SH 75868 22196)
- New transformer. To be installed on existing pole. (SH 75816 22221)
- ▭ Landownership Boundary
- ▨ Storage Areas
- ▭ Site Area
- Penstock (400mm diameter, black HDPE pipe, over-grounded from Intake to chainage 200 & between chainages 480 and 585 to protect tree roots)
- DNO's LV Cable (Buried)
- Penstock & Cable Pegs (Numbers represent chainages)
- Construction access by foot
- Construction access by vehicle

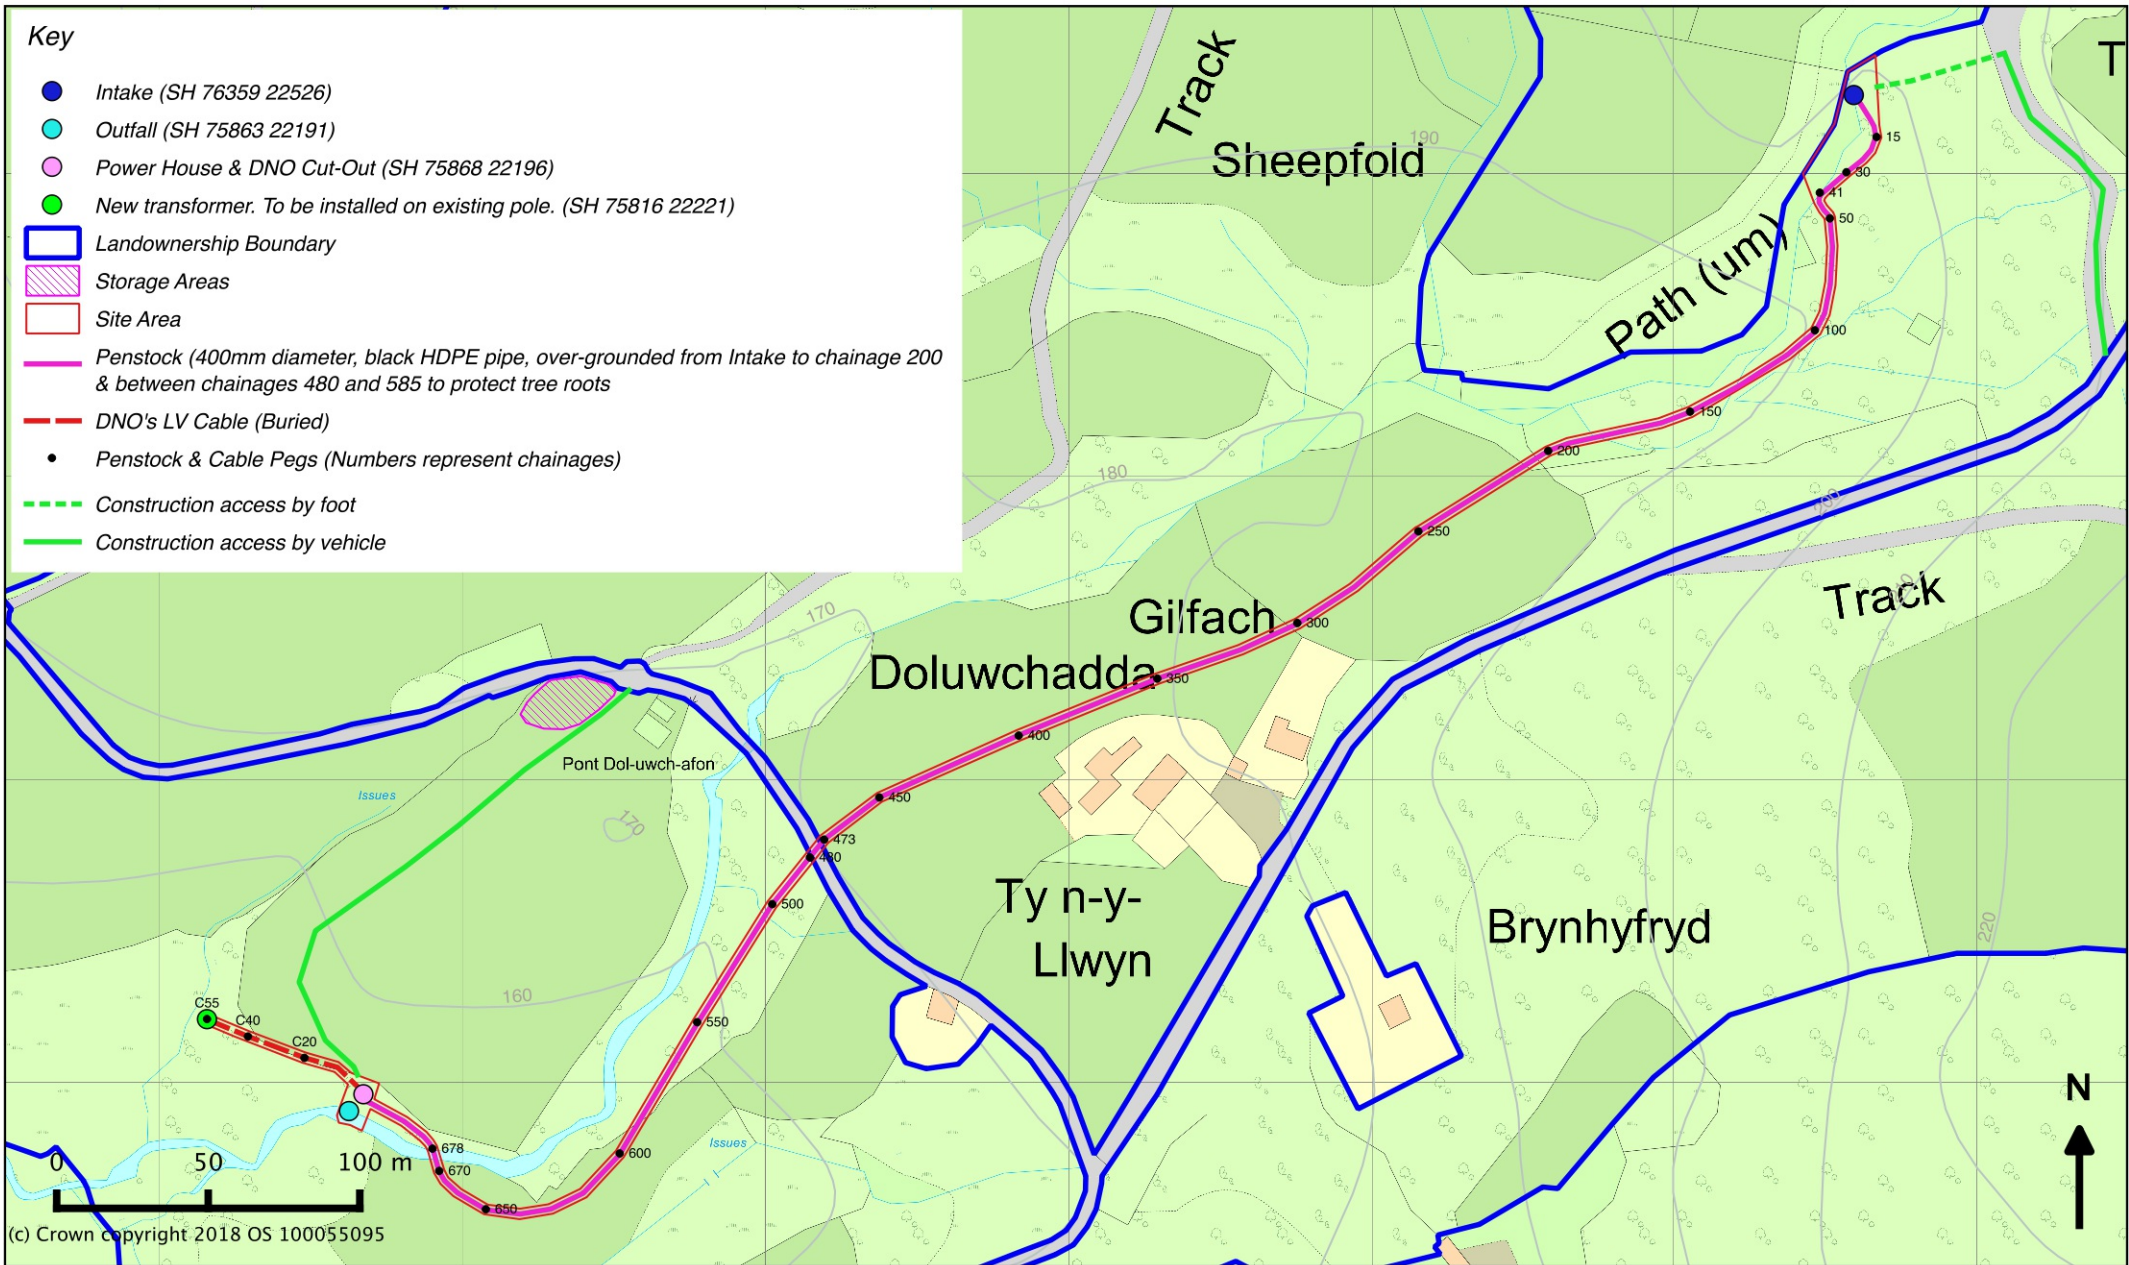

(c) Crown copyright 2018 OS 100055095

Client: Gerallt Griffith  
Installation Address: Doluwchadda, Llanfachreth, Dolgellau, Gwynedd, LL40 2EH  
Drawing Title: Site Location Plan  
Drawn By: LMB  
Date: 18th October 2018  
Scale @ A4: 1:2,500  
Dwg No: 180710LB01  
Version: 7 (penstock & cable pegs added)

