


Highest point of this rock is used to define a height datum.

Slab continues upwards. Maximum bank-bank width approximately 2 m at this section.

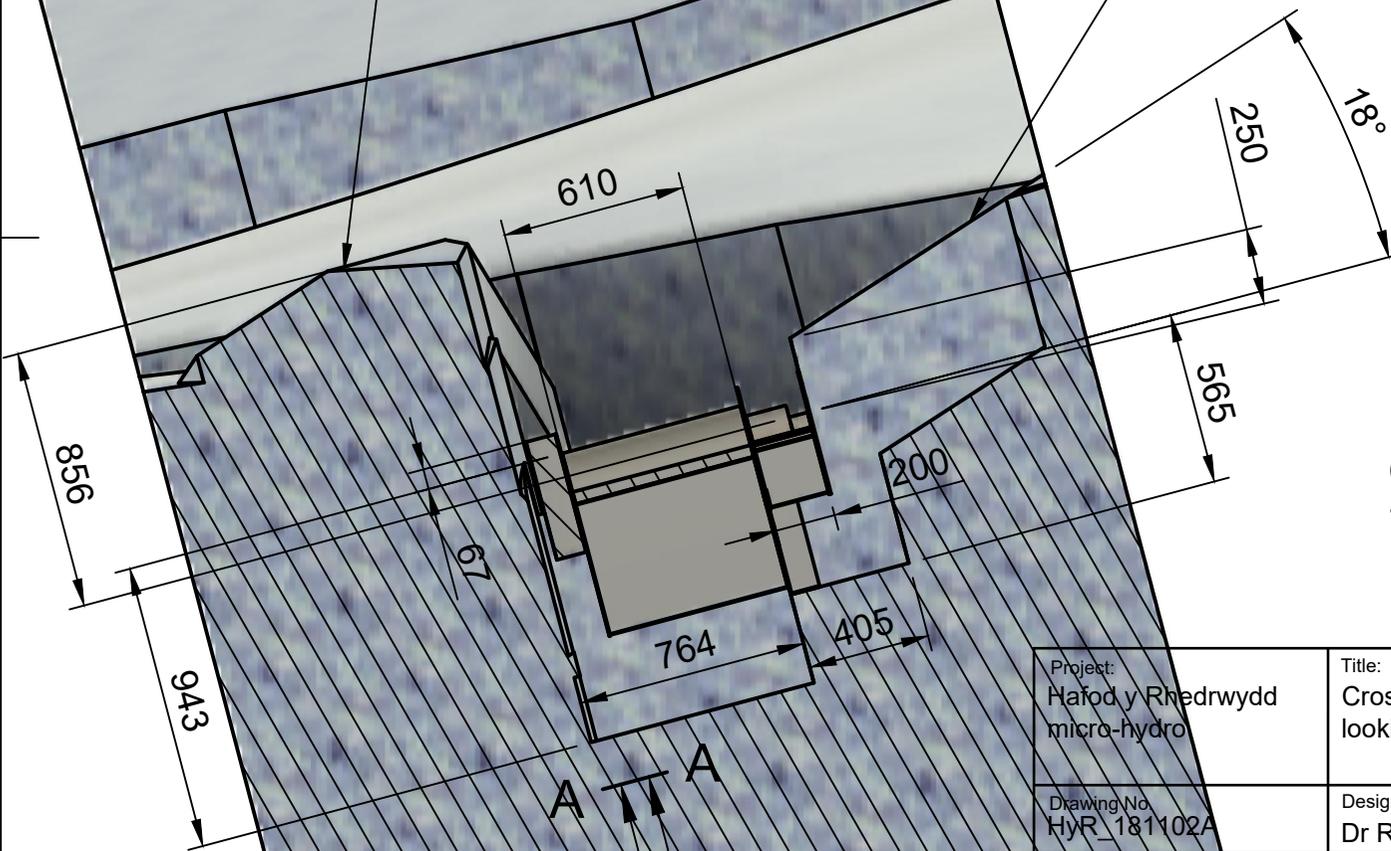

Cross-section at 1:25 scale

Project: Hafof y Rhedrydd micro-hydro		Title: Cross-section through screens looking upstream.		Projection 	
Drawing No. HyR_181102A		Designer: Dr R.W.Moss		Paper size A4	
Sheet 1/1		Sheet title Location of screens between banks		Units: mm	
		Rev. 0		Default scale 1:800	
				Revision date 02/11/2018	