


Dragon LNG Oil Terminal (VPOT)

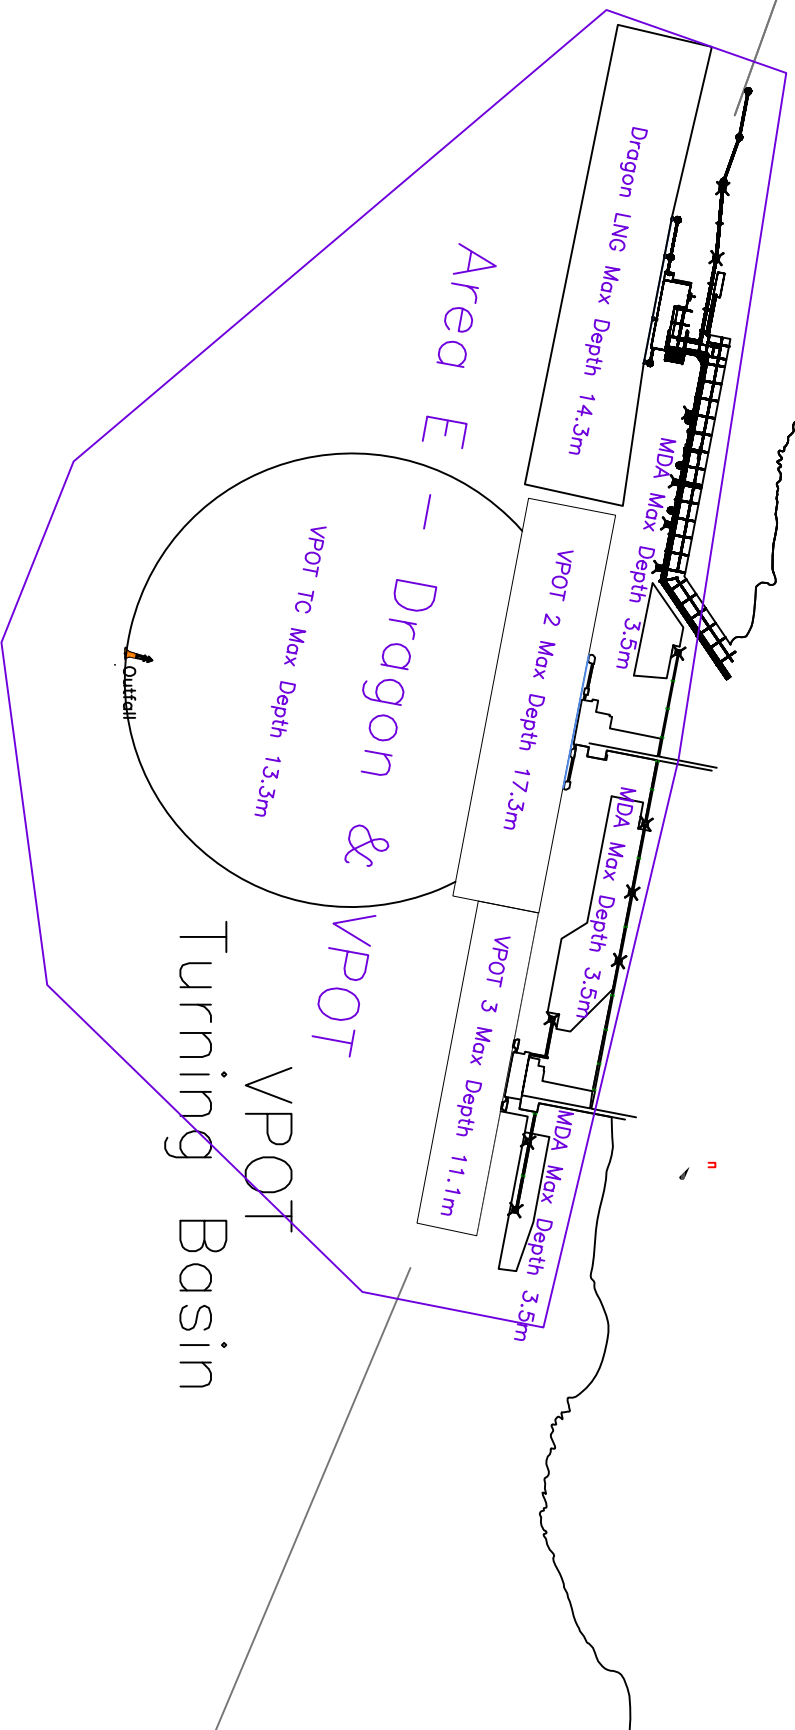

Consultant



Anthony D Bates Partnership LLP
 Dredging, Harbour &
 Coastal Consultants
 Tel: 01934 732380
 E: info@anthonybates.co.uk

Client



Port of Milford Haven

MILFORD HAVEN PORT AUTHORITY

Title

NRW LICENCE AREA E
 DRAGON LNG AND VPOT

Scale :

Not to scale

Date :

June 2022

Dwg No.

MH_Licence_Areas_2022.dwg

Drawn

IGH

Checked

MCM

Drawing Tab

VPOT-Dragon