
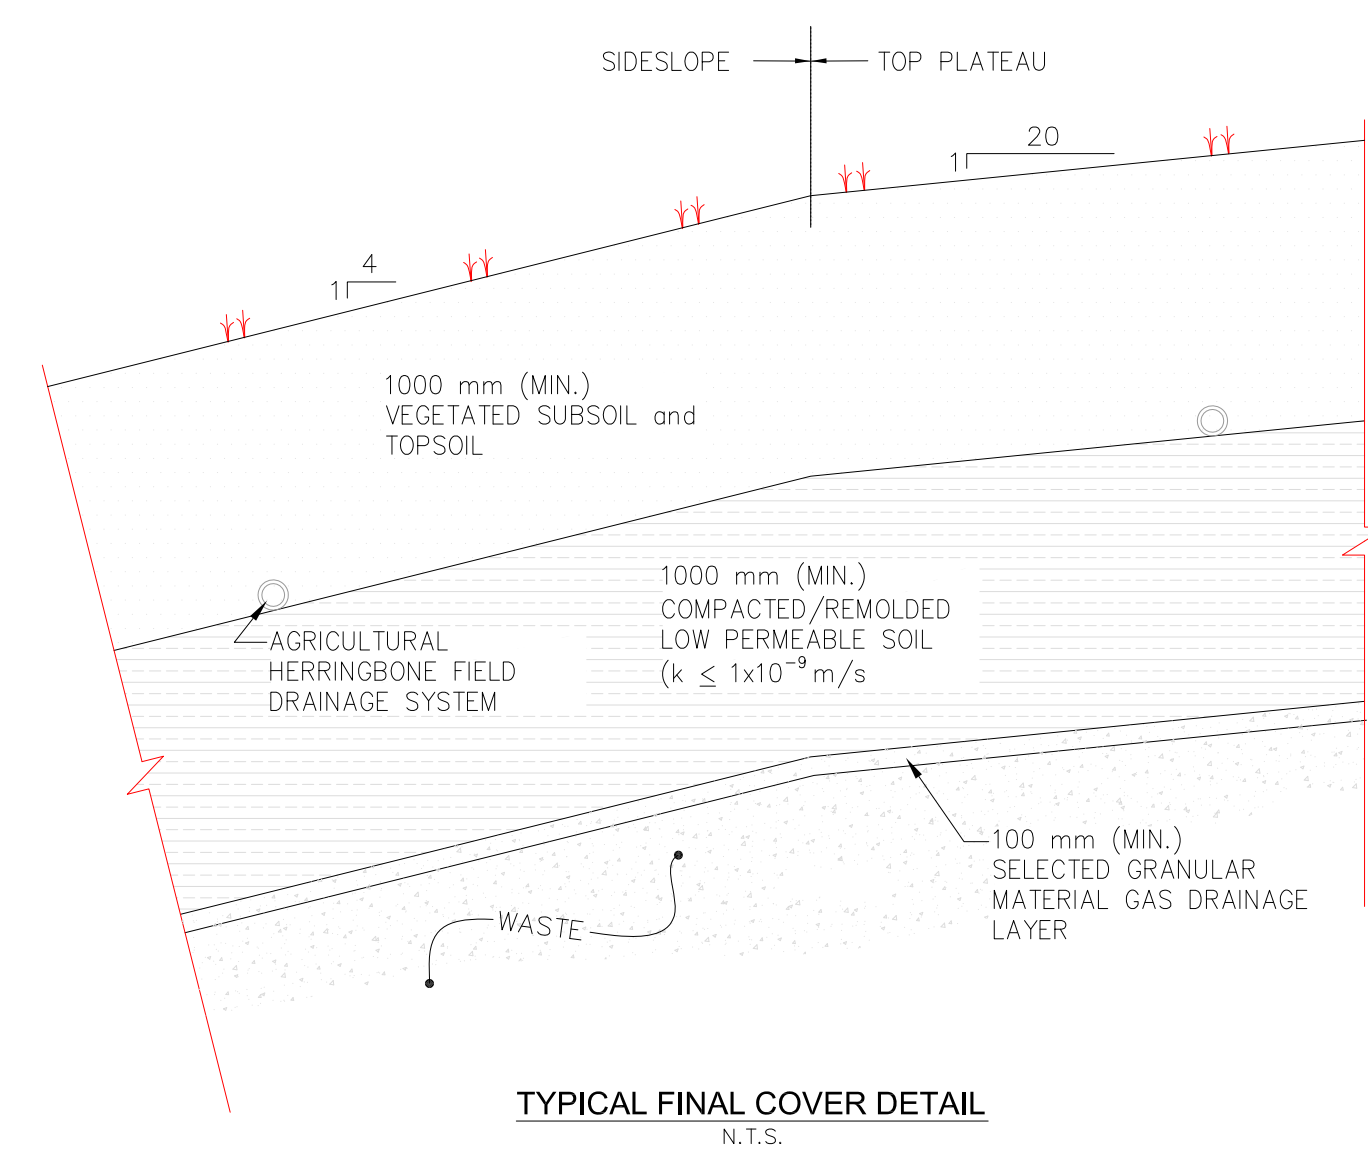
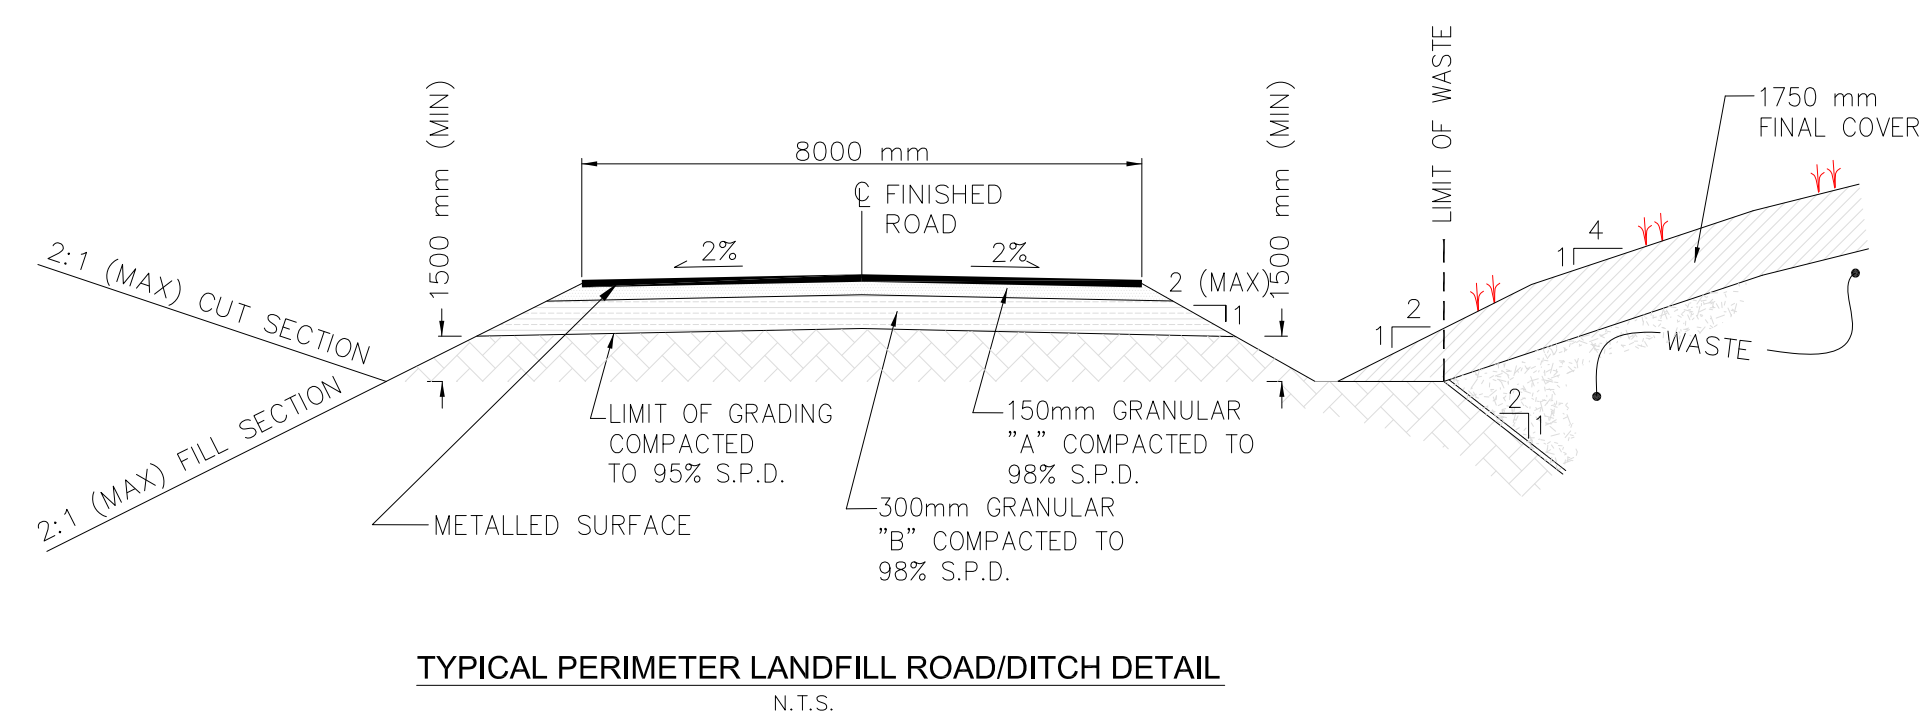
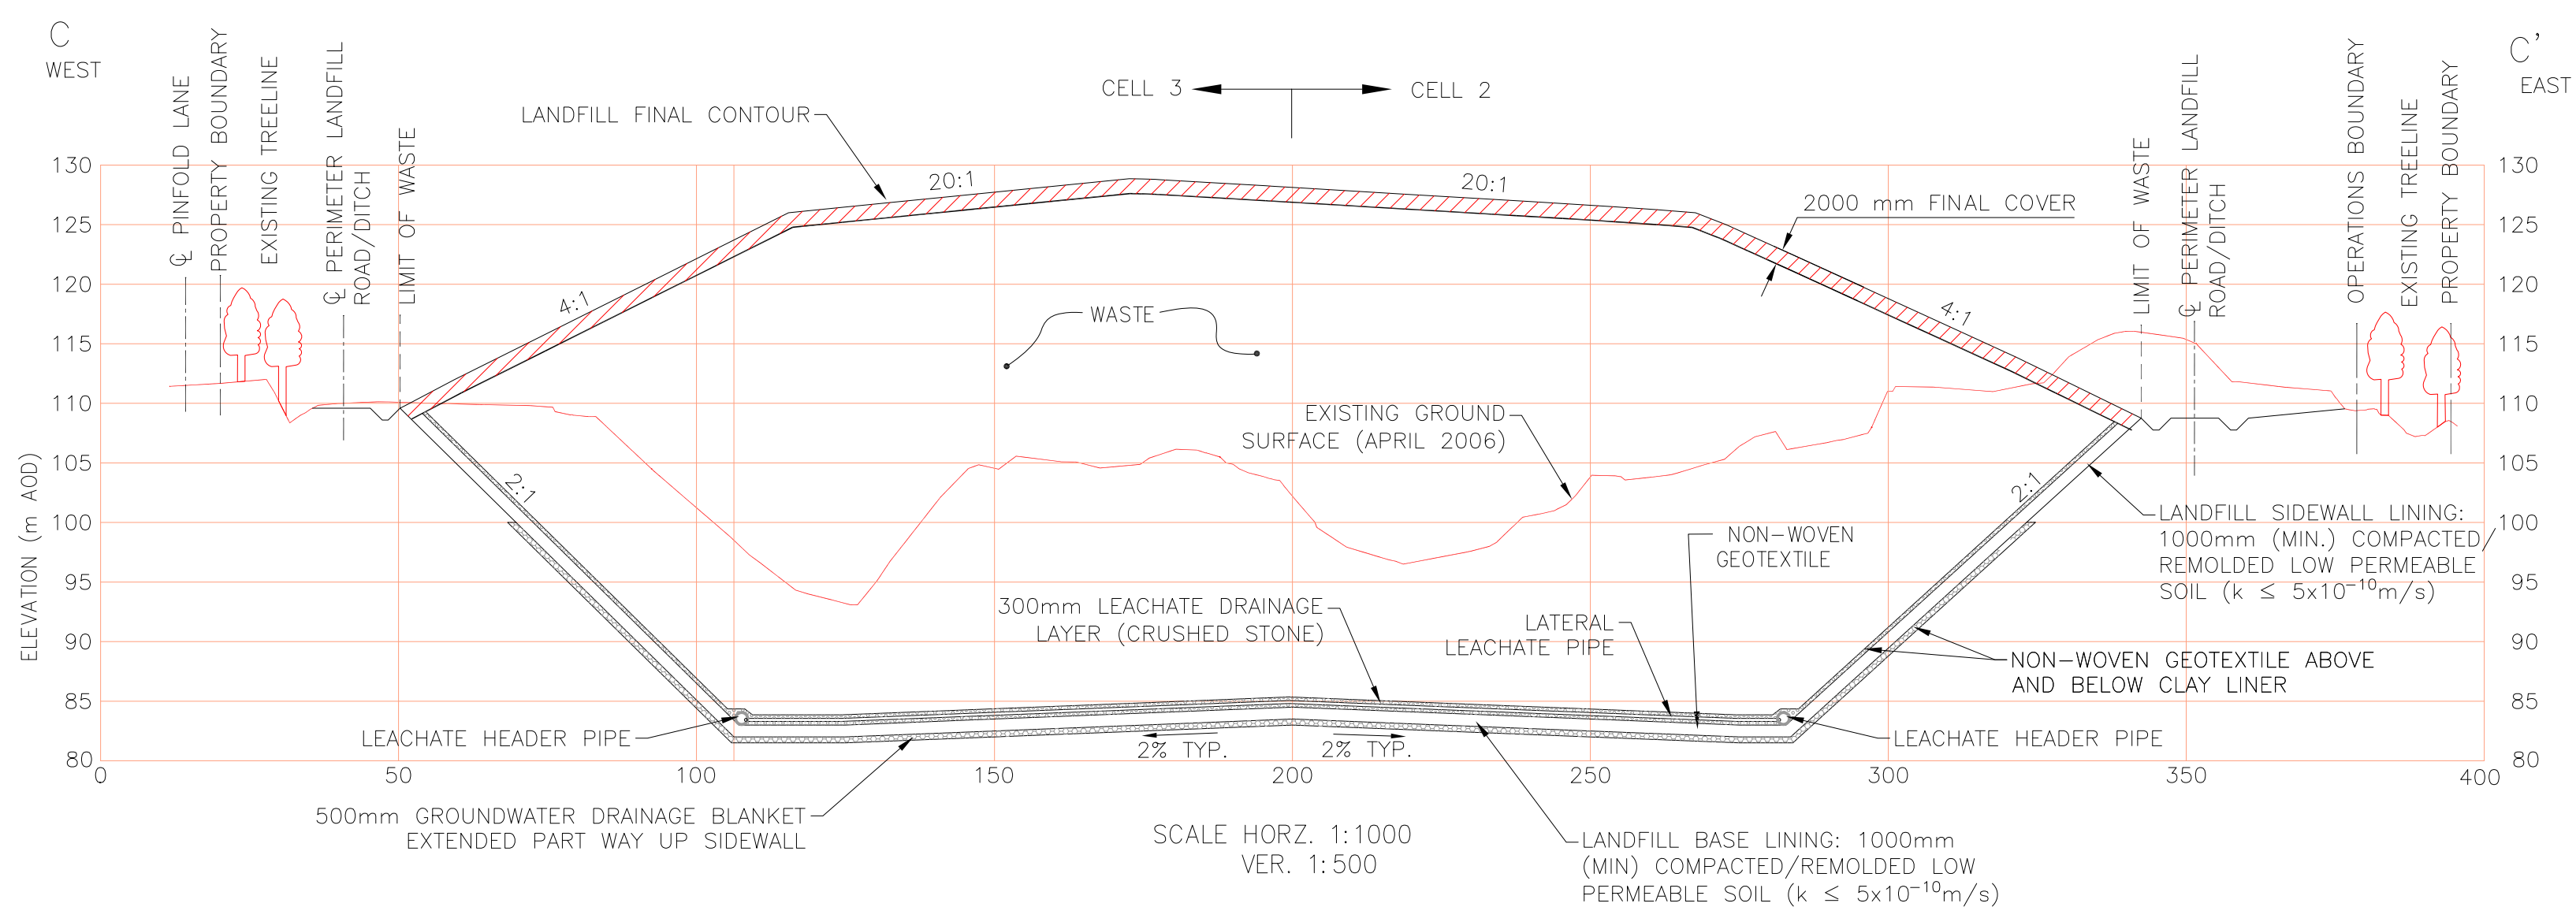
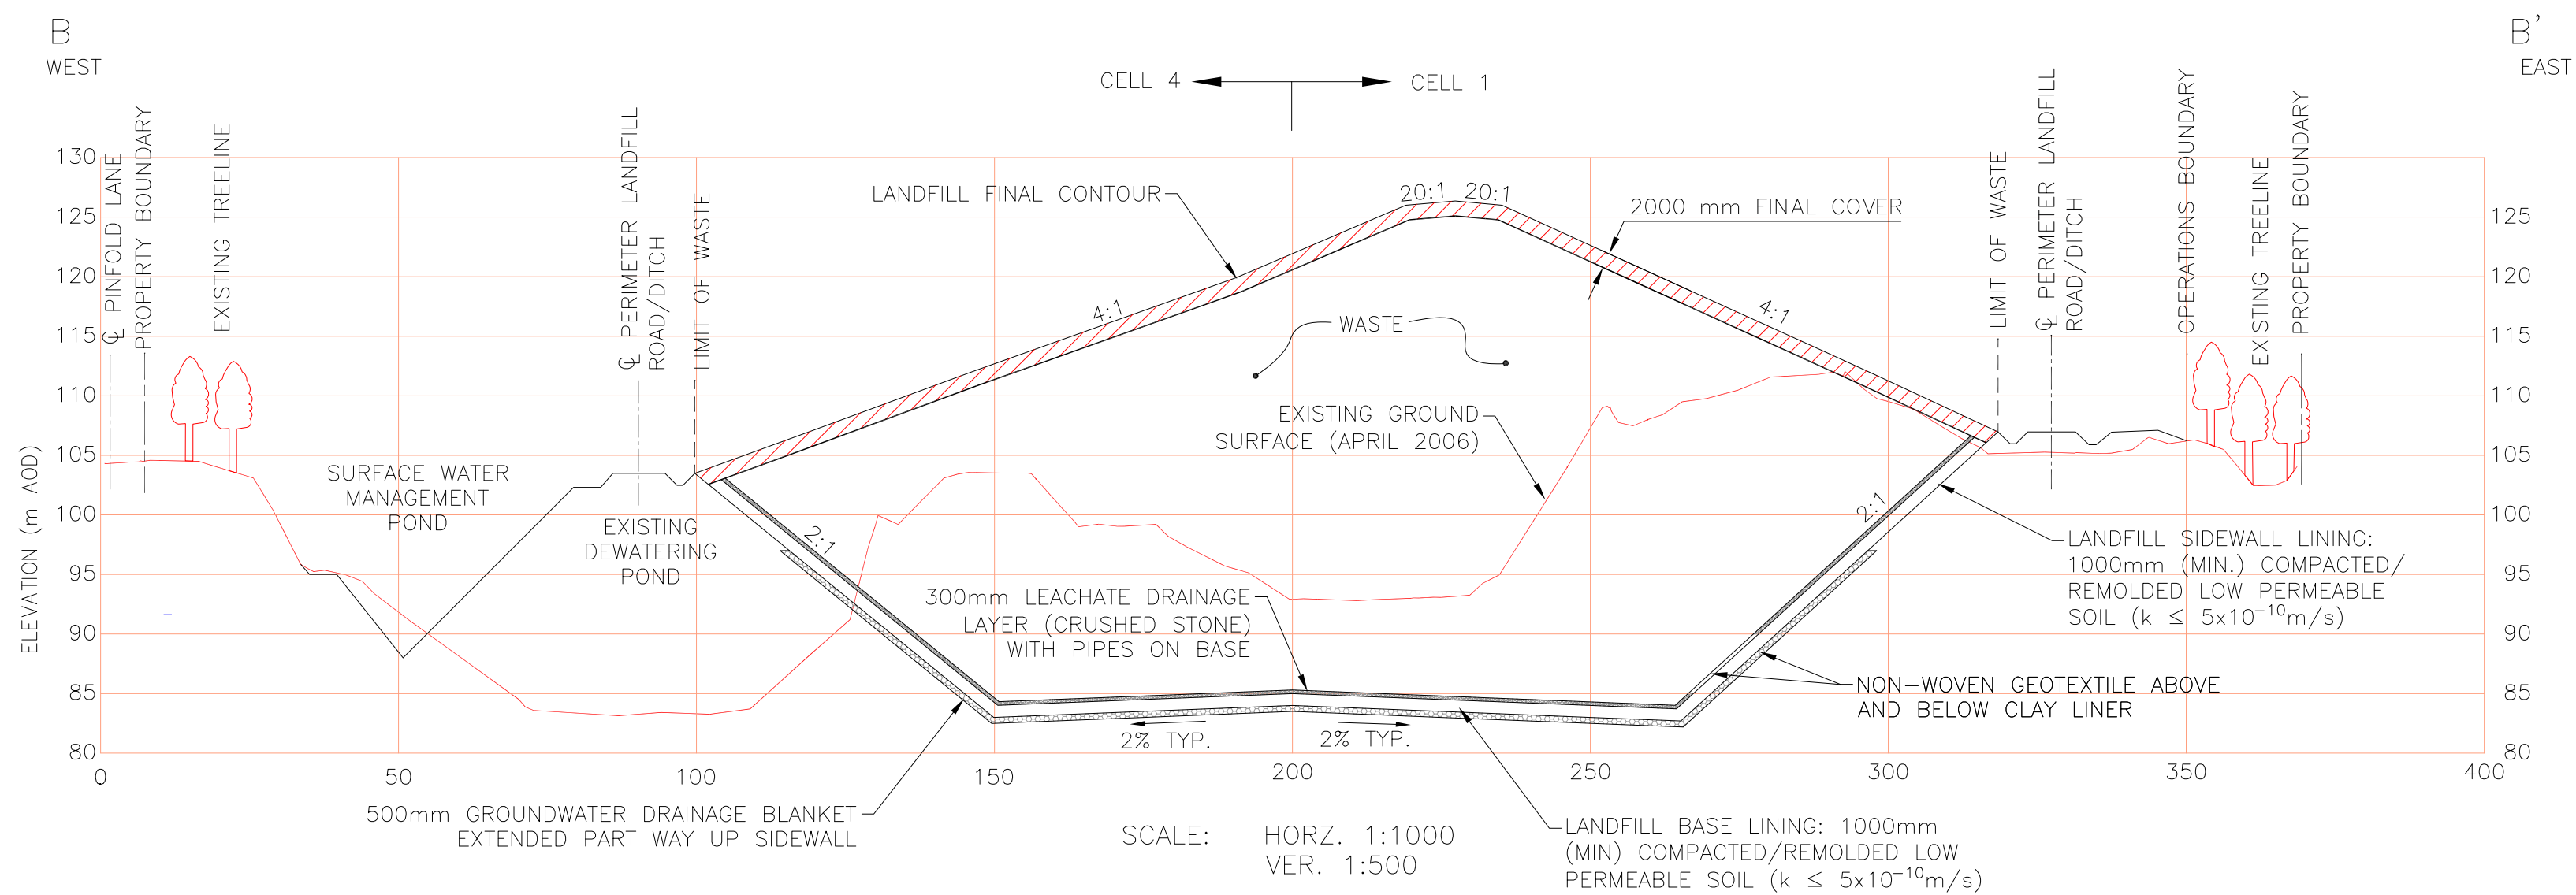


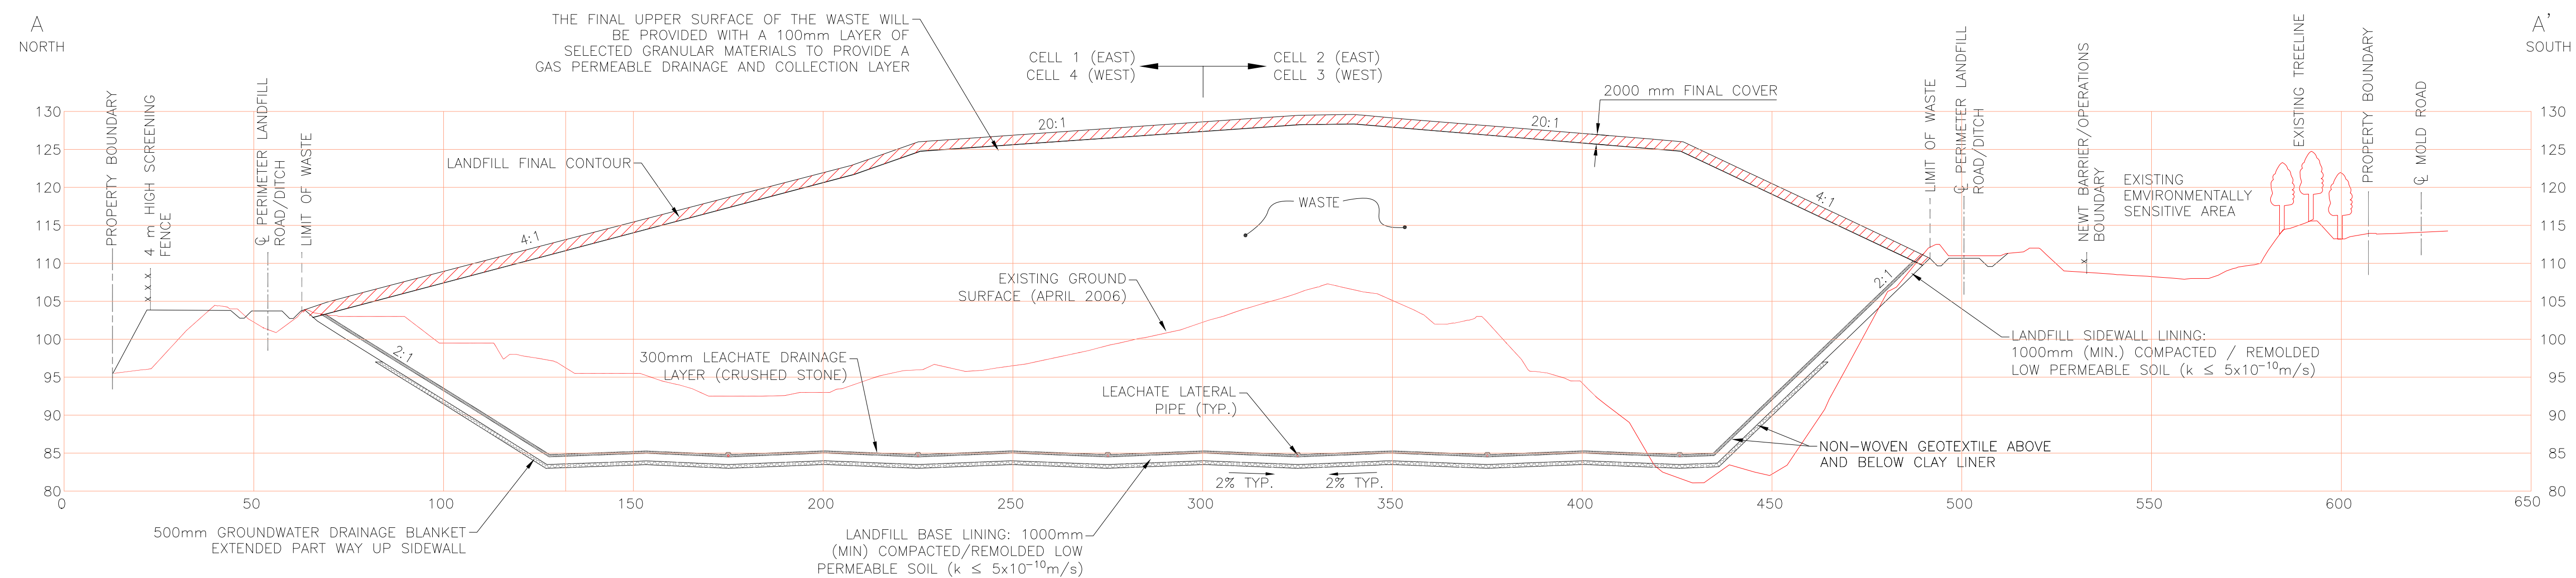

DESCRIPTION					
REV 0	DATE 05/10 2011	FIRST ISSUE	DWN DR	CHK CF	APP TS
REVISIONS					
REV	DATE		DWN	CHK	APP
02	25/03 2013	UPDATE TO ENGINEERING DETAIL	TS		
03	22/01 2014	CROSS SECTIONS AMENDED	AB	JB	JB
04	03/06 2014	MINOR AMENDMENT TO SECTIONS AND TYPICAL FINAL COVER DETAIL	AB	JB	JB

NOTES:

1. Existing Ground Contours Provided by N.R.G. Engineering Services Ltd. (Conwy, Wales) Based on Topographic Survey Update Completed in April 2006.
2. See drawing 30030/ESID/05 for locations of cross sections.
3. Note top elevation of groundwater drainage blanket to extend 1m above predicted recovered groundwater levels (to be assessed based on pre-operational monitoring).

Original Drawing Size – A1

Coordinate System : British National Grid. © Crown Copyright 2009. All rights reserved. Ordnance Survey Licence Number 100001776

SCALES: AS SHOWN

PROJECT TITLE:	PARRY'S QUARRY
----------------	----------------

DRAWING TITLE:
INSTALLATION - CROSSSECTIONS AND
MISCELLANEOUS DETAILS

CLIENT:
ROBIN JONES AND SONS LTD

REF:

amec

CANON COURT, ABBEY LAWN, ABBEY FOREGATE,
SHREWSBURY SY2 5DE.
TEL: (01743) 342000 FAX: (01743) 342010

DRAWING No.

30030/ESID/06