


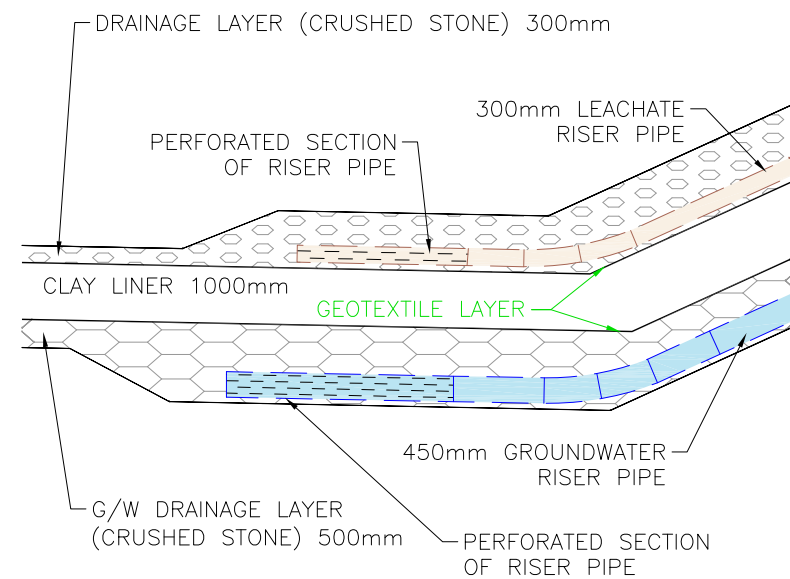


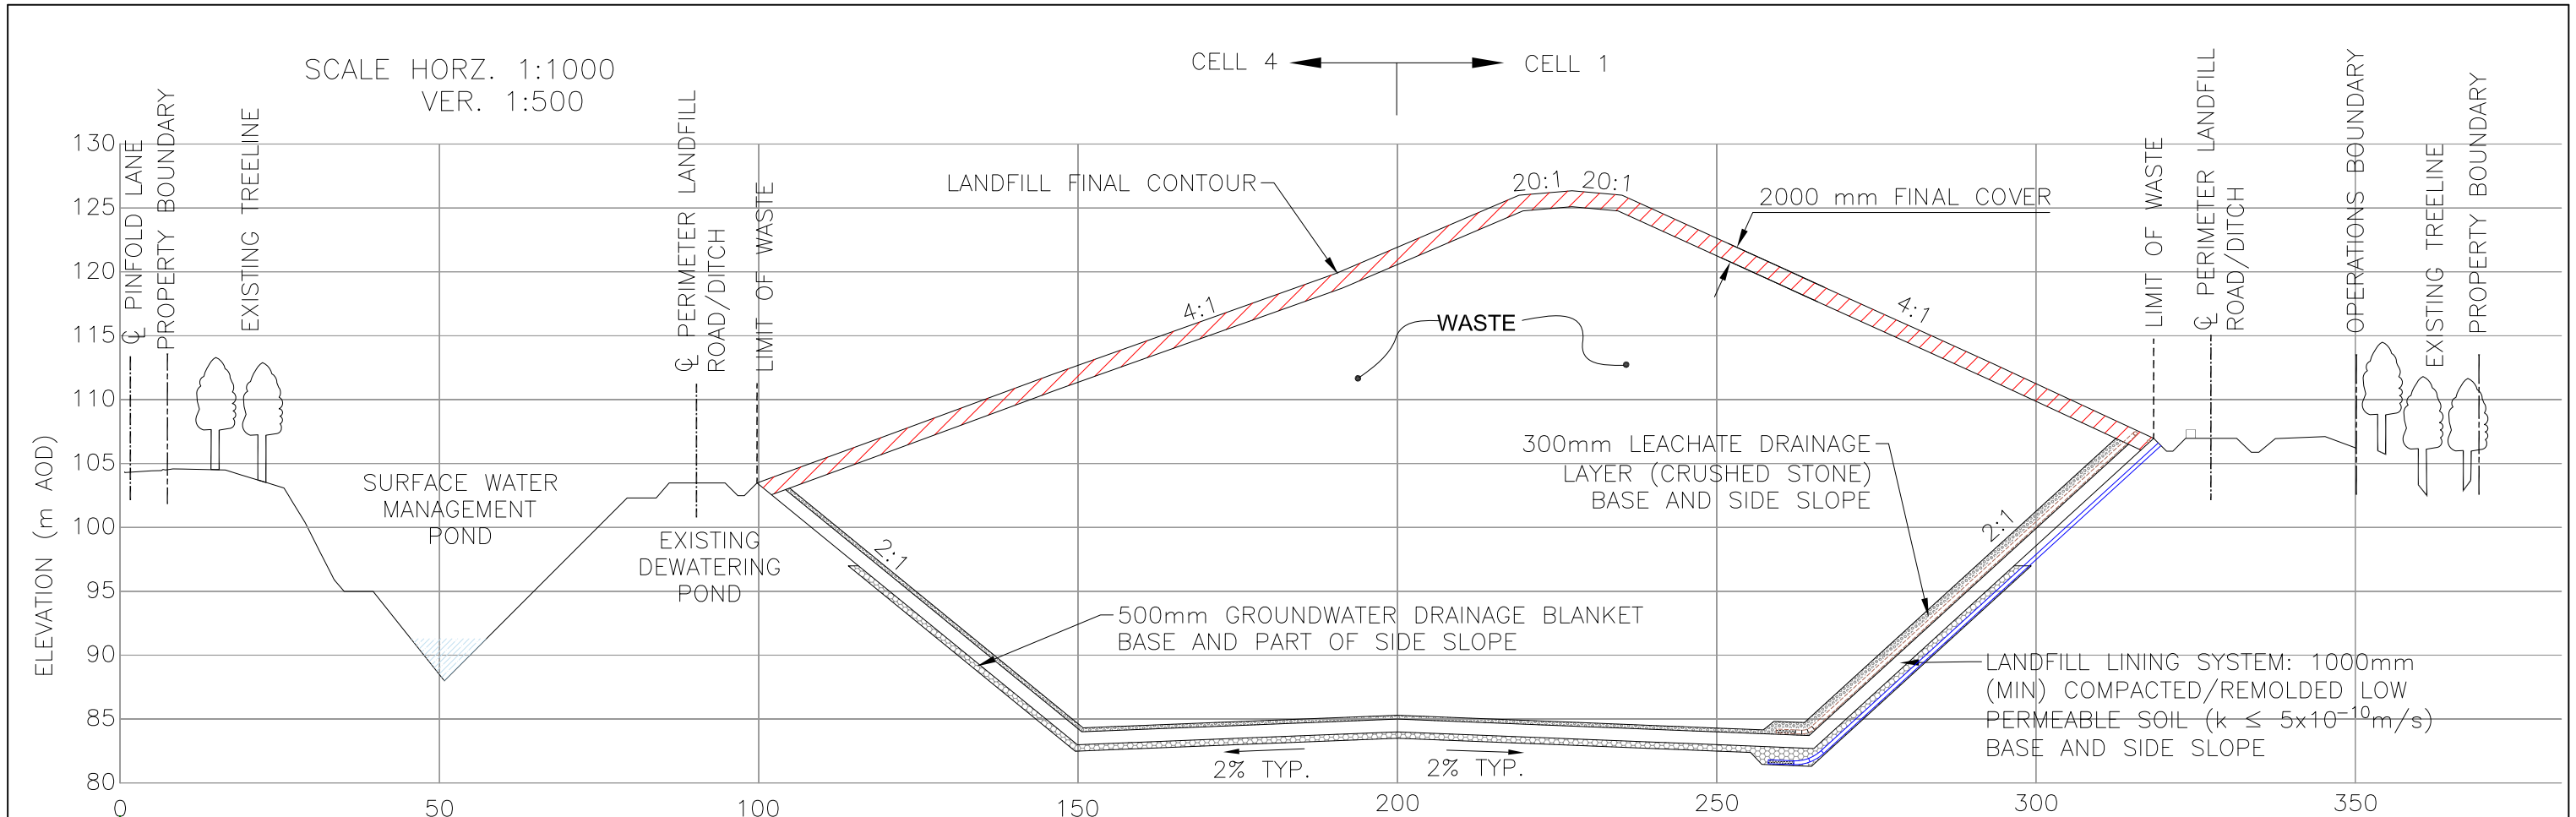

Drainage Base Detail
Scale N.T.S.

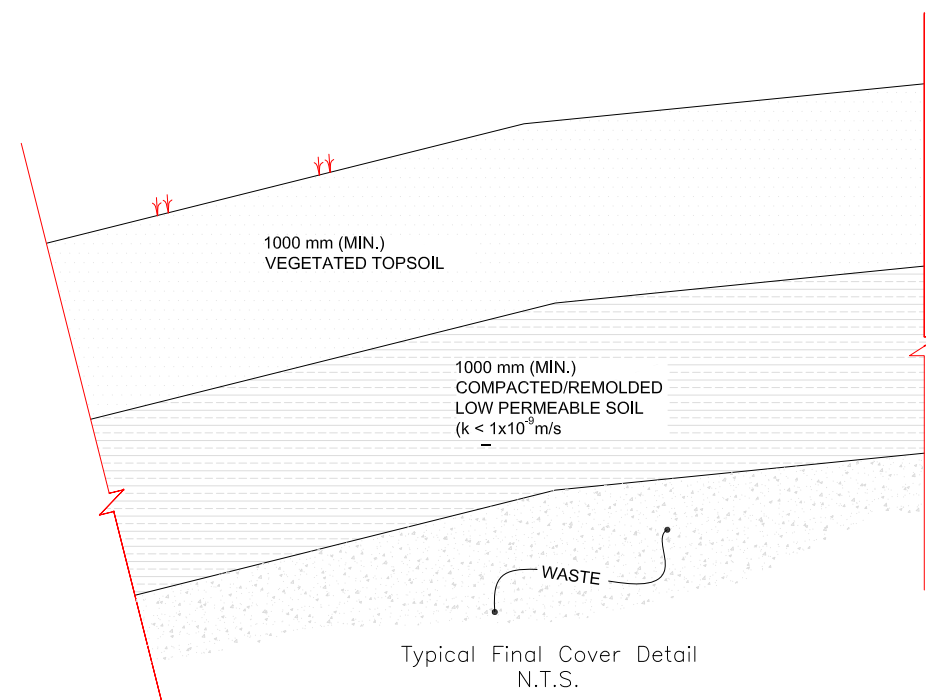

Typical Final Cover Detail
N.T.S.

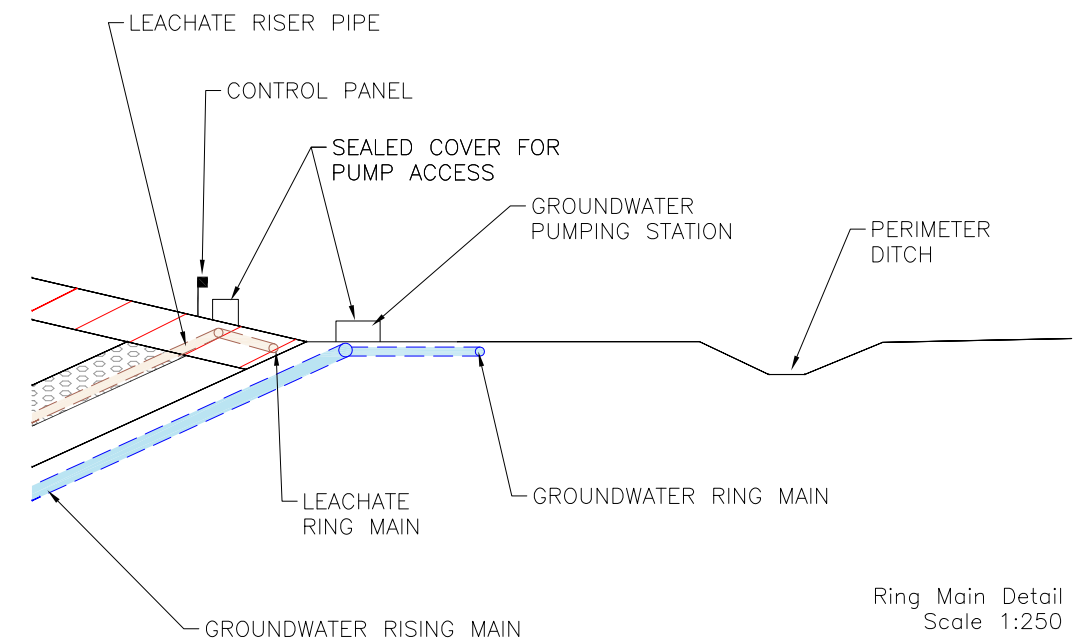

Ring Main Detail
Scale 1:250

REV 01	DATE 05/10/11	FIRST ISSUE	DWN DR	CHK CF	APP TS	PROJECT TITLE: PARRY'S QUARRY	CLIENT: ROBIN JONES & SONS LTS	 CANON COURT, ABBEY LAWN, ABBEY FOREGATE, SHREWSBURY SY2 5DE. TEL: (01743) 342000 FAX: (01743) 342010 DRAWING No. 30030/ESID/11B
REVISIONS						DRAWING TITLE: GROUNDWATER MANAGEMENT – ENGINEERING DETAILS (2 OF 2)		
REV 02	DATE 01/09/12	Minor amendments	DWN DR	CHK CF	APP TS	SCALES: AS SHOWN	Original Drawing Size – A3	
REV 03	DATE 20/01/14	Minor amendments	AB	JB	JB			
REV 04	DATE 03/06/14	Minor amendments	AB	CP	JB			