


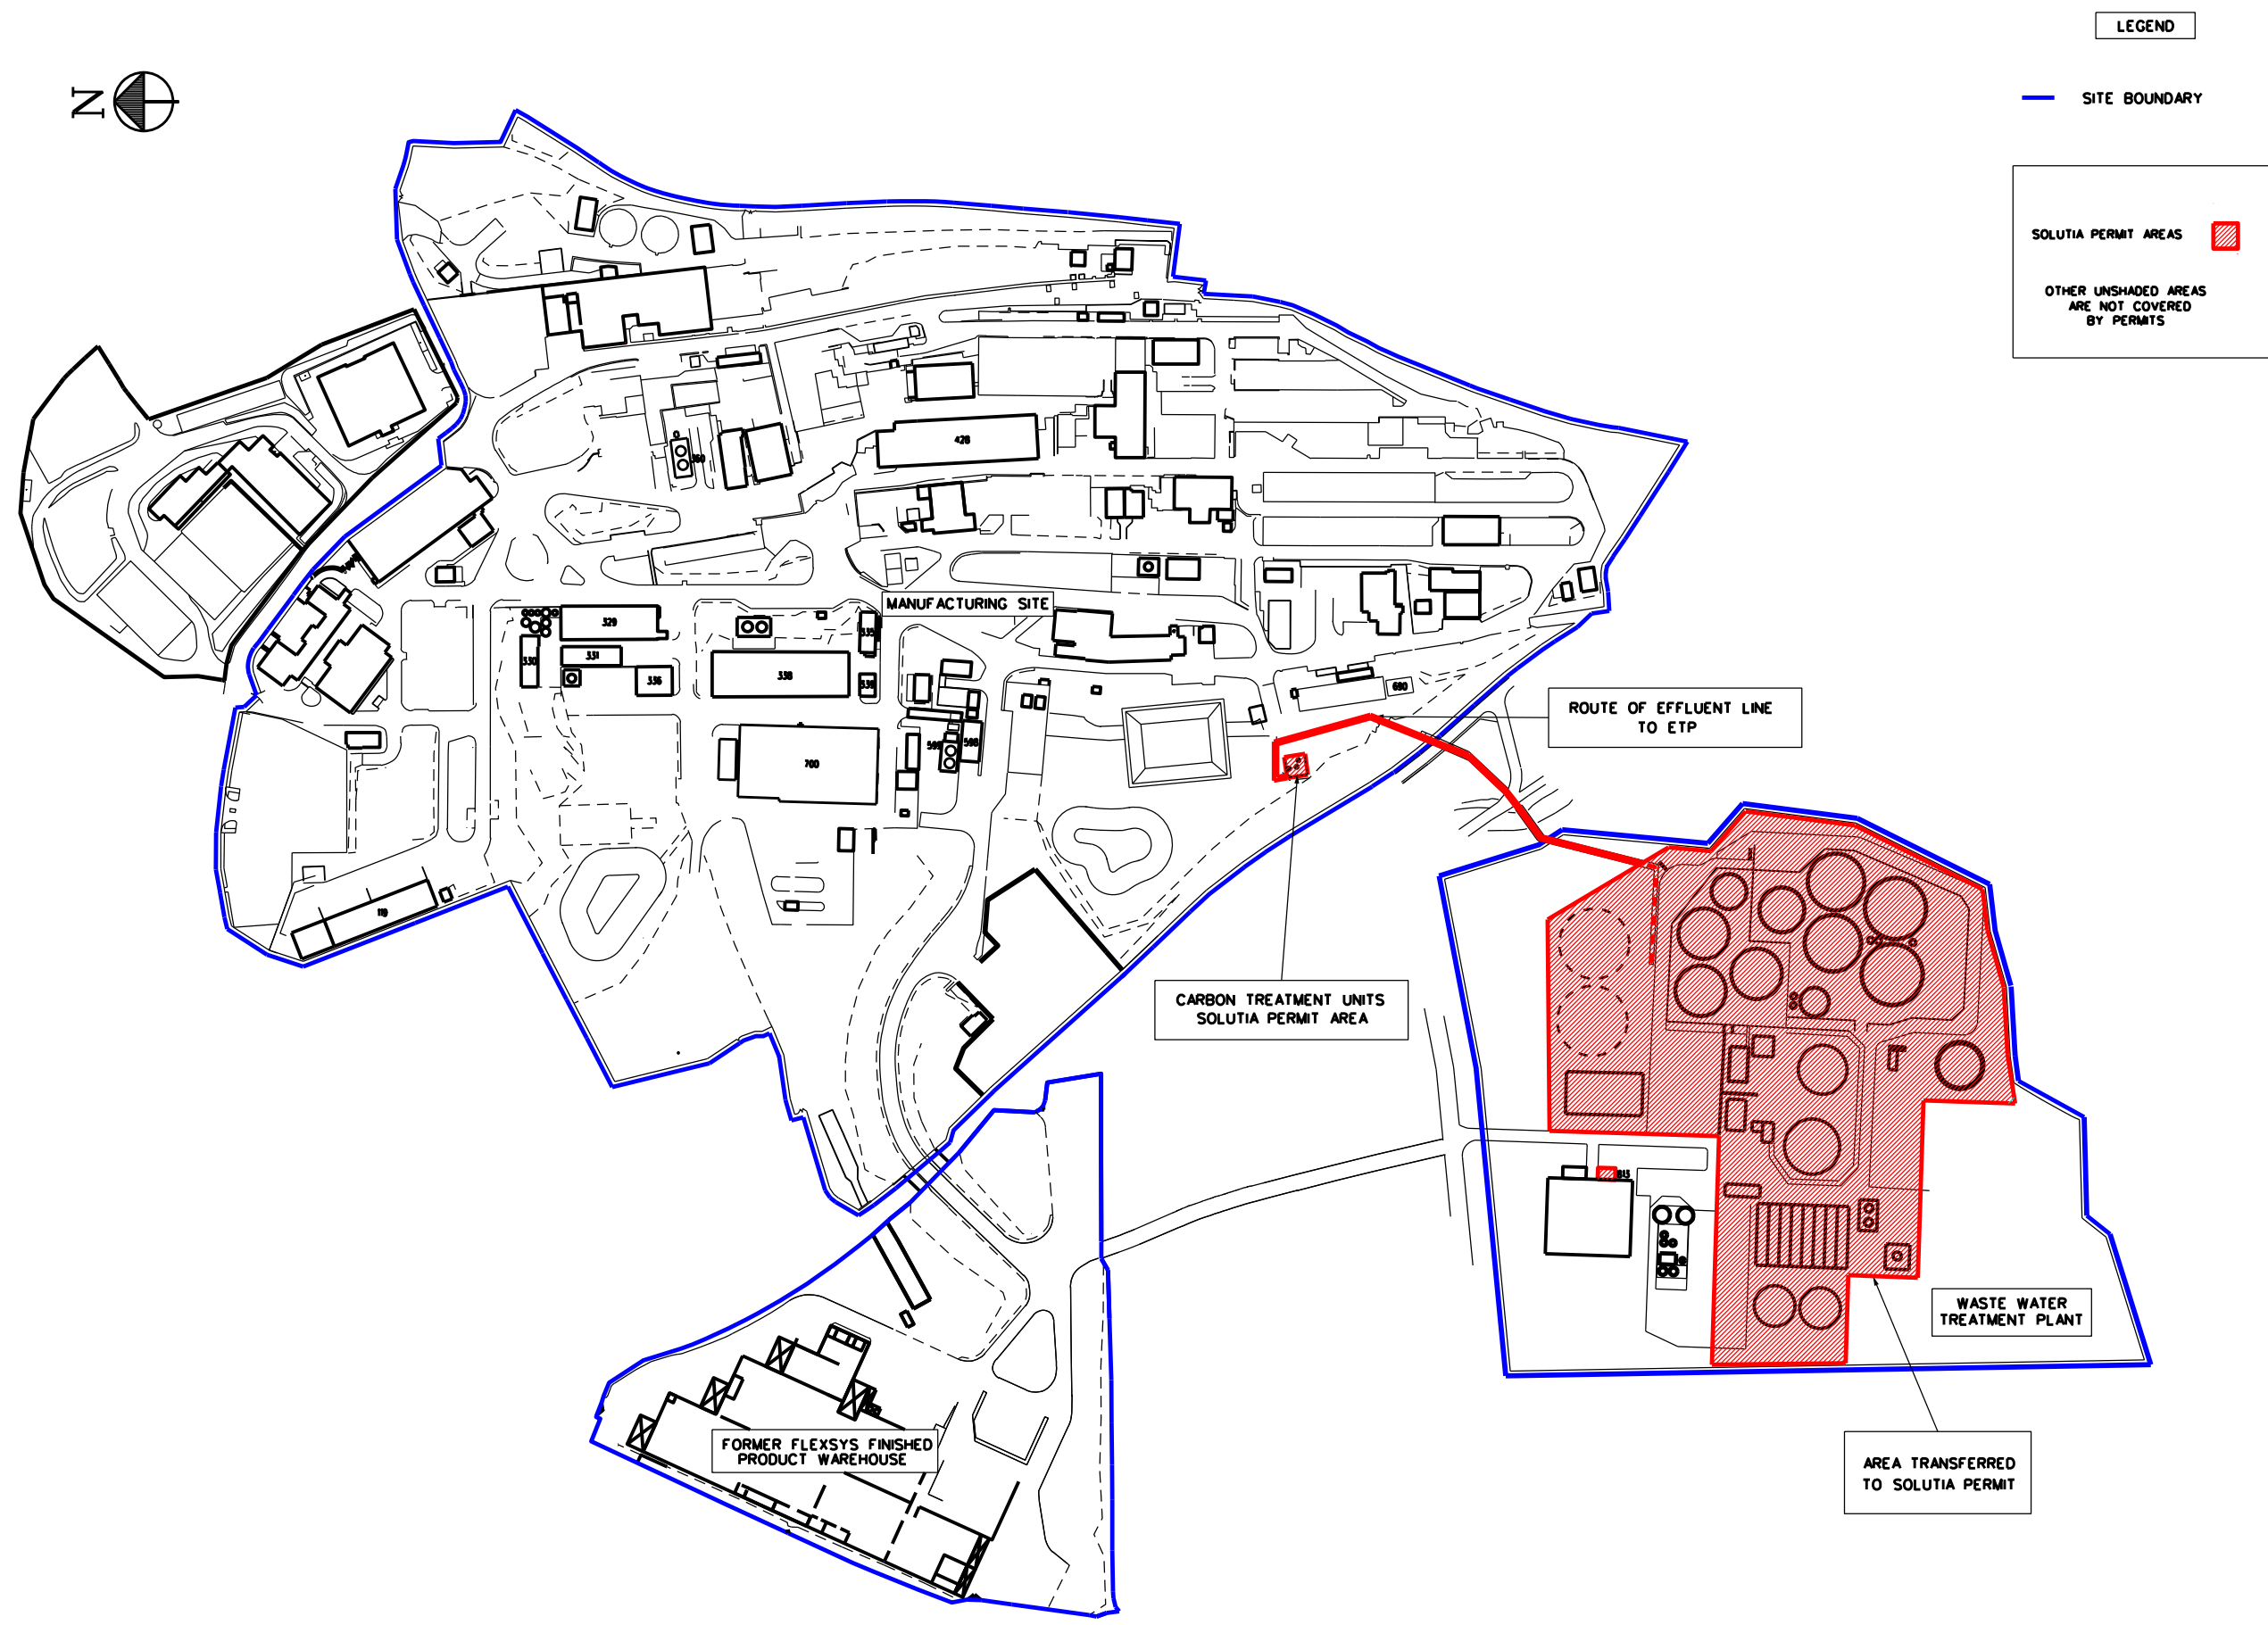

|     |                     |  |            |          |   |                                                                                    |            |     |  |
|-----|---------------------|--|------------|----------|---|------------------------------------------------------------------------------------|------------|-----|--|
|     |                     |  |            |          | SOLUTIA UK L+d. ENGINEERING SERVICES-NEWPORT   |                                                                                    | DEPARTMENT |     |  |
|     |                     |  |            |          | THIS DRAWING IS THE PROPERTY OF SOLUTIA UK L+d AND MUST BE RETURNED ALONG WITH ALL REPRODUCTIONS AT ANY TIME UPON REQUEST WHILE IN POSSESSION OF THE RECIPIENT. IT MUST BE PROPERLY SAFEGUARDED AGAINST REVELATION OR DISCLOSURE TO ANYONE EXCEPT THOSE EMPLOYEES WHO REQUIRE IT FOR THEIR WORK OR JOB. THE RECIPIENT MUST KEEP CONFIDENTIAL AND REQUIRE HIS (ITS) EMPLOYEES TO KEEP CONFIDENTIAL THE INFORMATION CONTAINED HEREON |                                                                                    | BUILDING   |     |  |
|     |                     |  |            |          |   |                                                                                    | DRG. TYPE  |     |  |
|     |                     |  |            |          |   |                                                                                    | SCALE @ A1 |     |  |
| 0   | ISSUED FOR APPROVAL |  | 27-11-2014 | JCPARRY  | M.MACKAY   | TITLE: ENVIRONMENT AGENCY PERMIT<br>RUABON SITE-SOLUTIA PERMIT AREA AFTER TRANSFER | DRAWING NO | REV |  |
| REV | DESCRIPTION         |  | DATE       | DRAWN BY | APPROV BY   |                                                                                    | 88C01077   |     |  |