




LEGEND

— SITE BOUNDARY

SOLUTIA PERMIT AREAS 

OTHER UNSHADED AREAS
ARE NOT COVERED
BY PERMITS

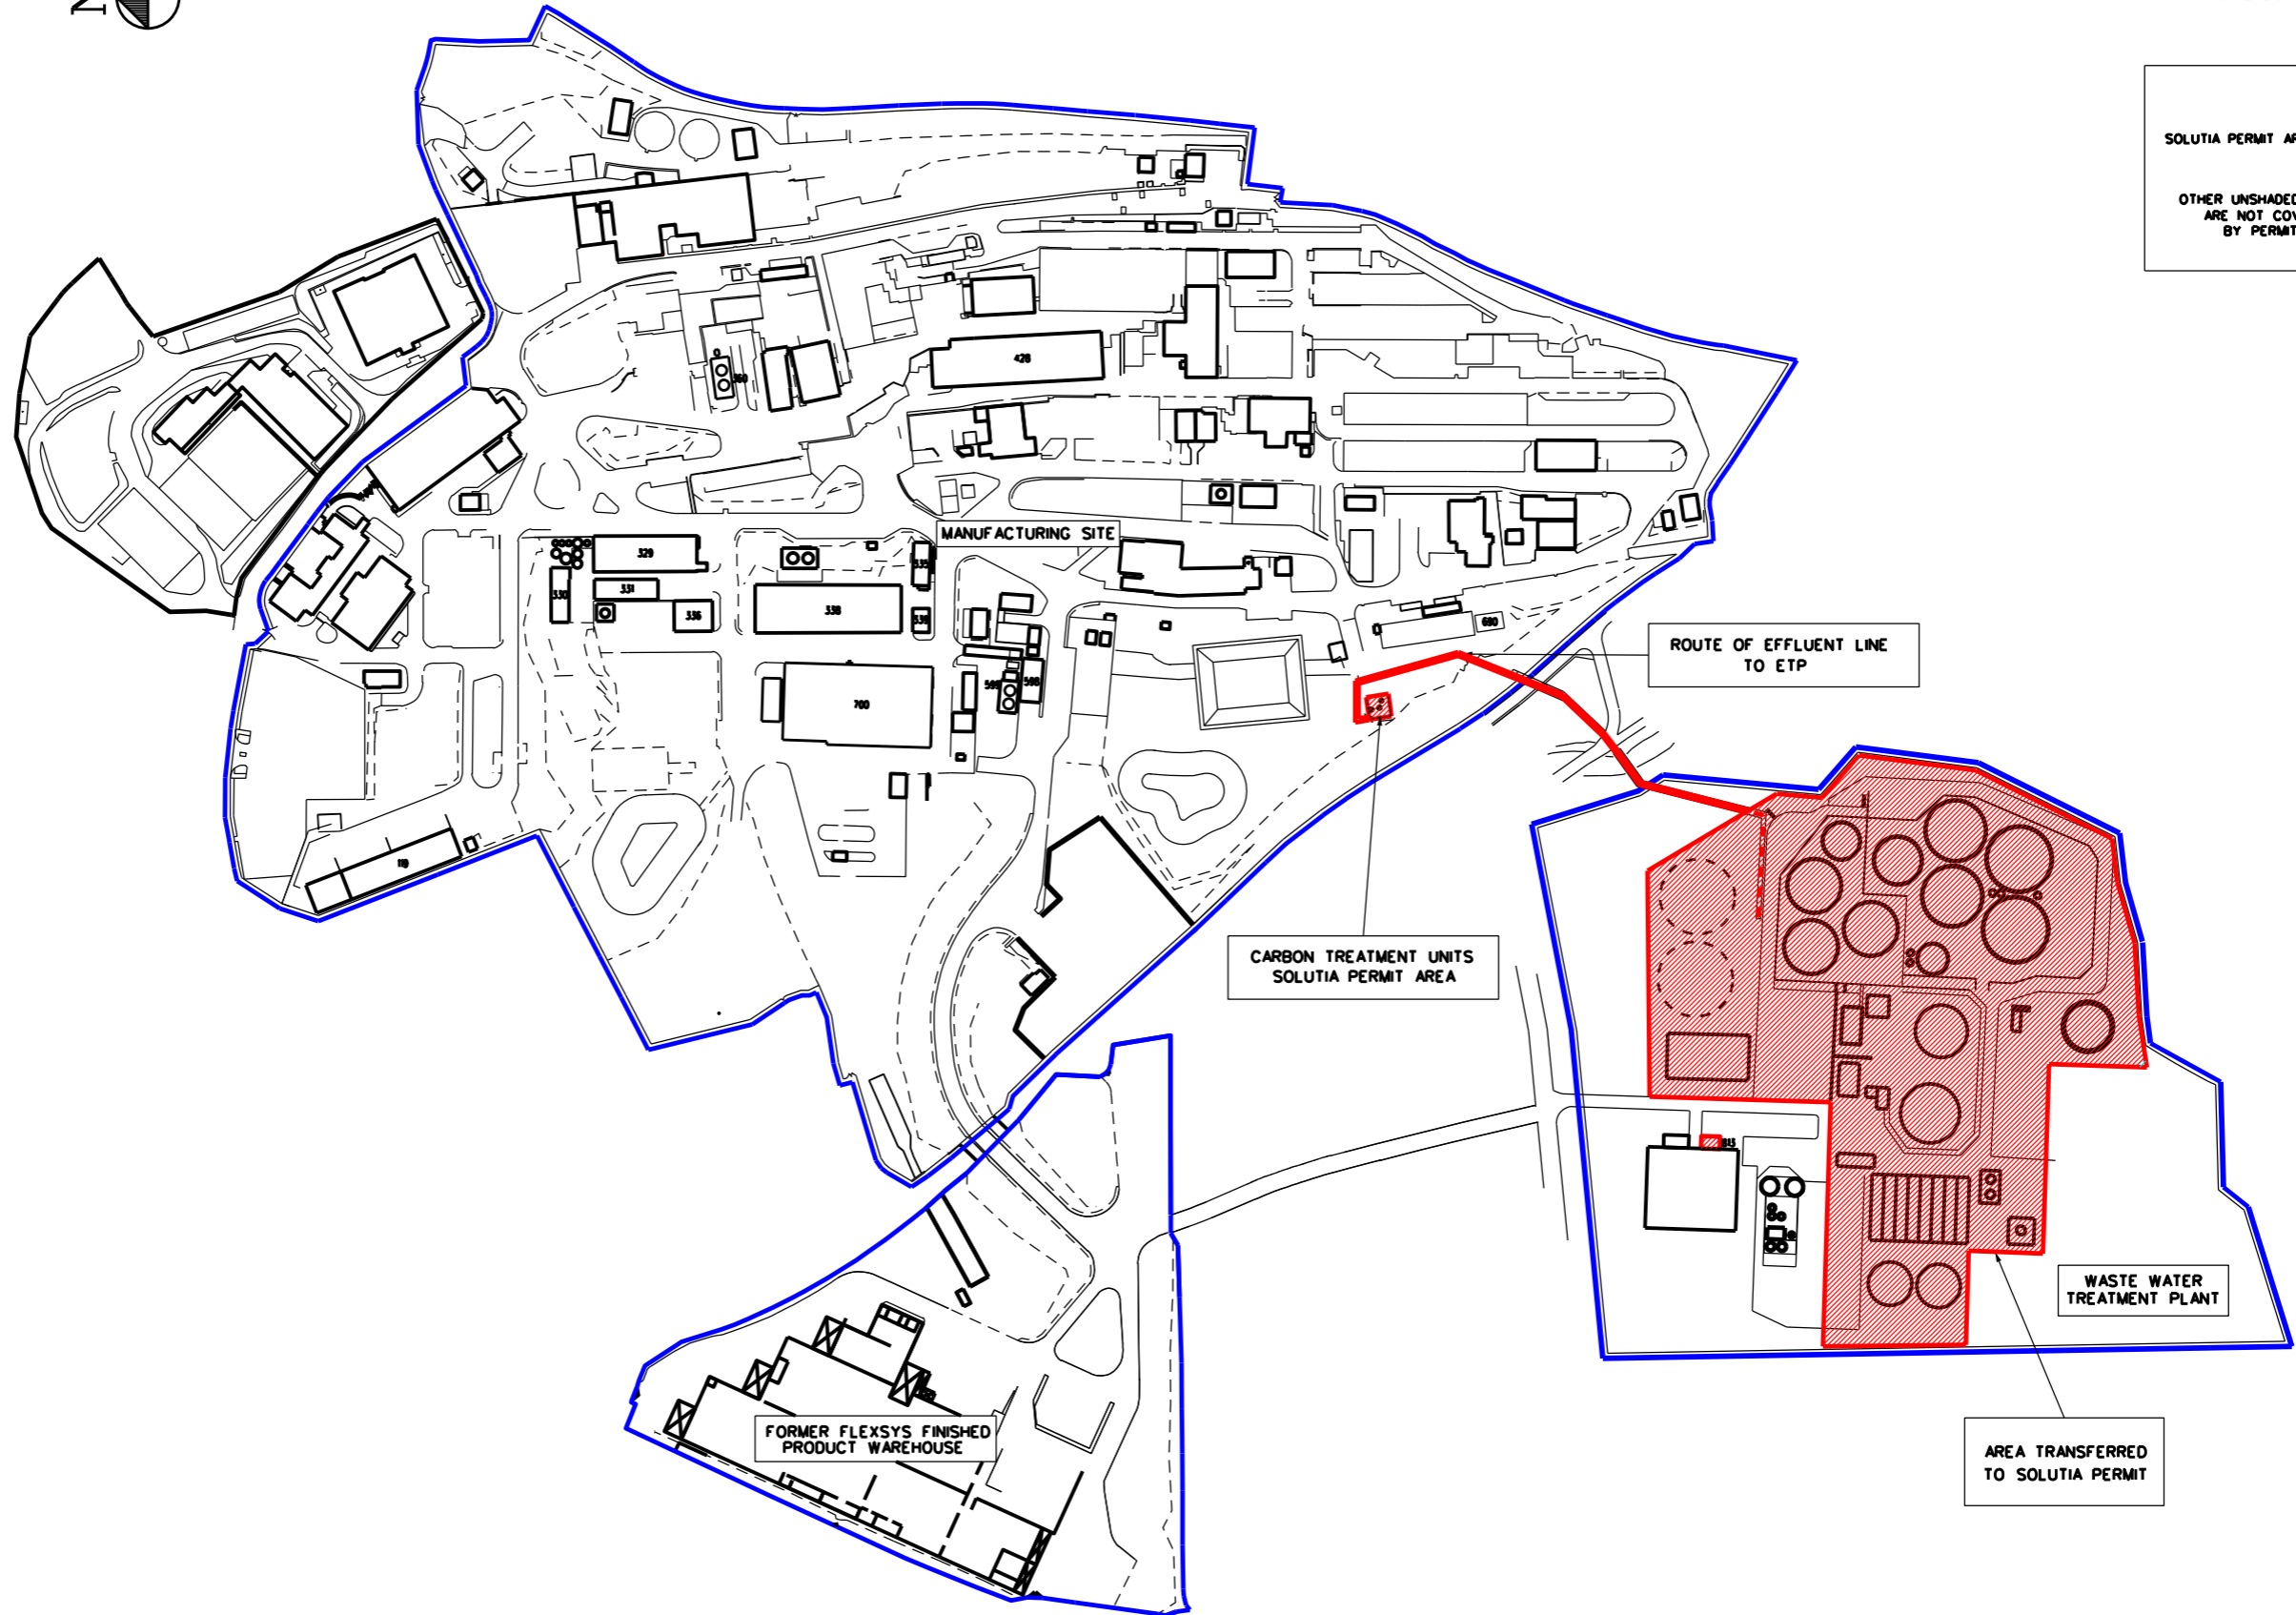

				SOLUTIA UK Ltd. ENGINEERING SERVICES-NEWPORT		DEPARTMENT	
				THIS DRAWING IS THE PROPERTY OF SOLUTIA UK Ltd AND MUST BE RETURNED ALONG WITH ALL REPRODUCTIONS AT ANY TIME UPON REQUEST WHILE IN POSSESSION OF THE RECIPIENT. IT MUST BE PROPERLY SAFEGUARDED AGAINST REVELATION OR DISCLOSURE TO ANYONE EXCEPT THOSE EMPLOYEES WHO REQUIRE IT FOR THEIR WORK OR JOB. THE RECIPIENT MUST KEEP CONFIDENTIAL AND REQUIRE HIS (ITS) EMPLOYEES TO KEEP CONFIDENTIAL THE INFORMATION CONTAINED HEREON		BUILDING	
				TITLE: ENVIRONMENT AGENCY PERMIT		DRG. TYPE	
				RUABON SITE-SOLUTIA PERMIT AREA AFTER TRANSFER		SCALE @ A1	
0	ISSUED FOR APPROVAL	27-11-2014	JCPARRY	M.MACKAY		DRAWING NO	REV
REV	DESCRIPTION	DATE	DRAWN BY	APPVD BY		88C01077	