


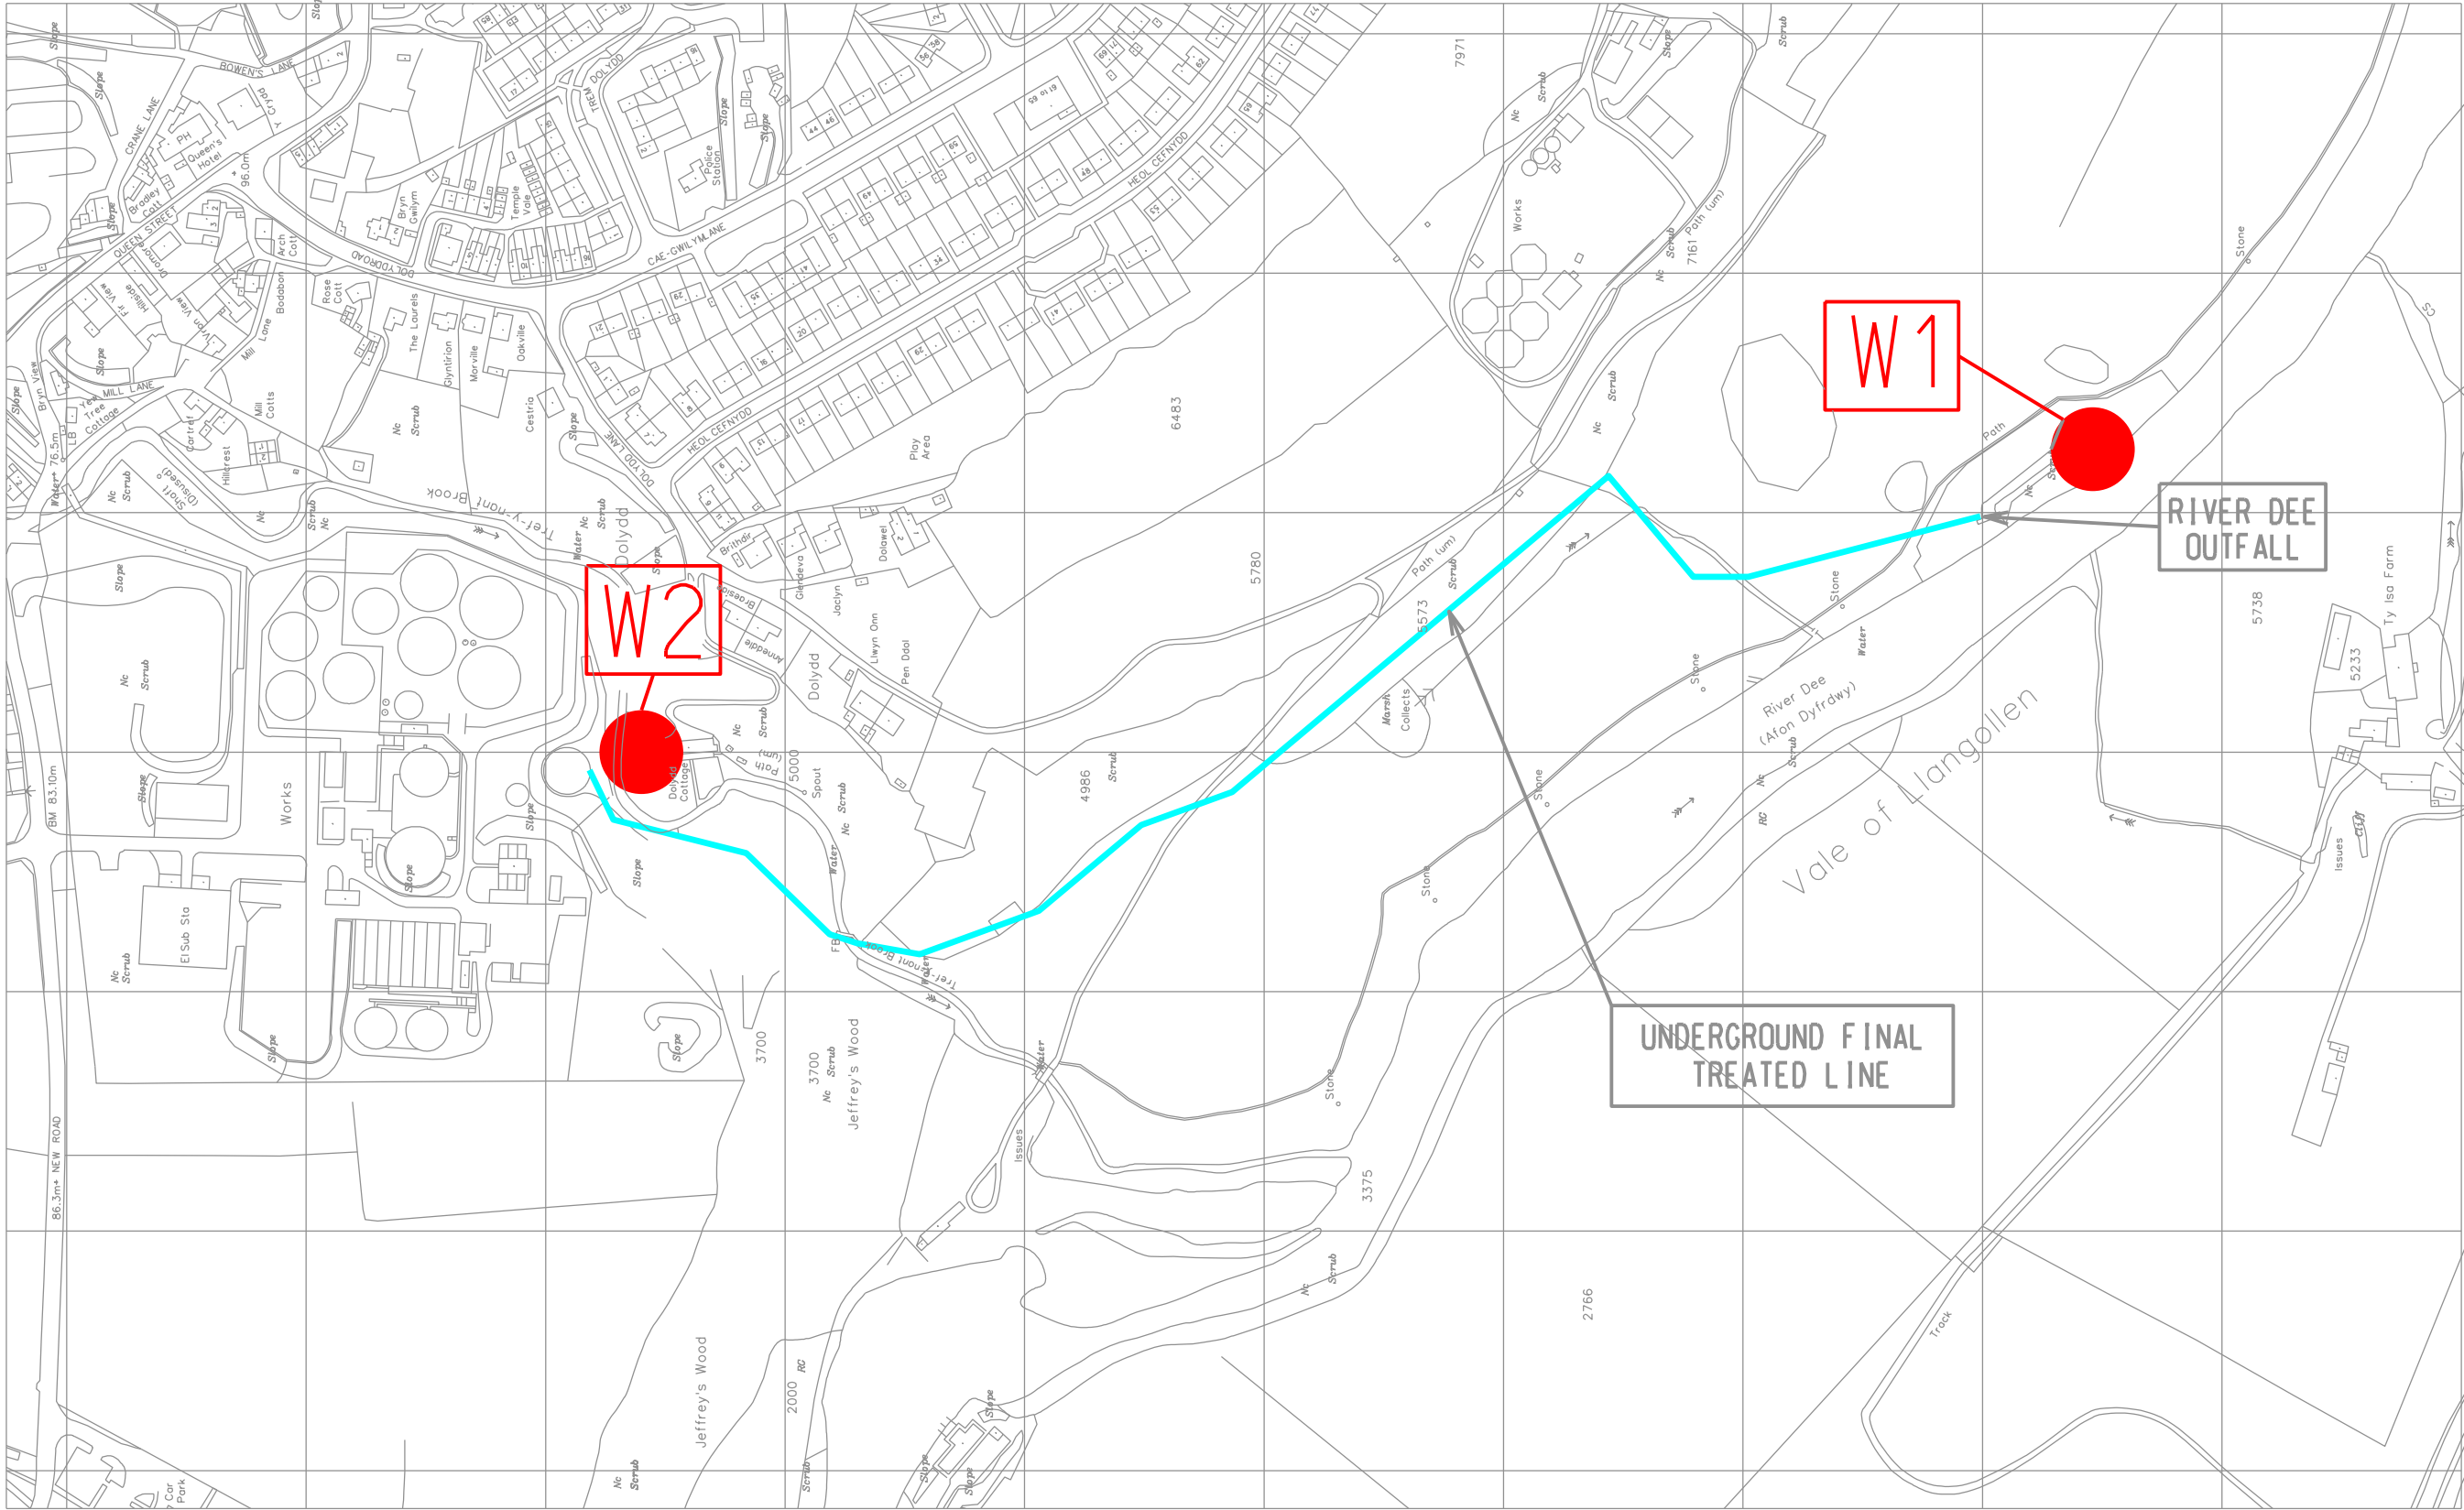

SOLUTIA UK L+D. ENGINEERING SERVICES-NEWPORT				DEPARTMENT	
THIS DRAWING IS THE PROPERTY OF SOLUTIA UK L+D AND MUST BE RETURNED ALONG WITH ALL REPRODUCTIONS AT ANY TIME UPON REQUEST WHILE IN POSSESSION OF THE RECIPIENT. IT MUST BE PROPERLY SAFEGUARDED AGAINST REVELATION OR DISCLOSURE TO ANYONE EXCEPT THOSE EMPLOYEES WHO REQUIRE IT FOR THEIR WORK OR JOB. THE RECIPIENT MUST KEEP CONFIDENTIAL AND REQUIRE HIS (ITS) EMPLOYEES TO KEEP CONFIDENTIAL THE INFORMATION CONTAINED HEREON				BUILDING	
				DRG. TYPE	
				SCALE @ A1	
				DRAWING NO	REV
0	ISSUED FOR APPROVAL	27/11/2014	JCPARRY	M. MACKAY	
REV	DESCRIPTION	DATE	DRAWN BY	APPROVED BY	
TITLE: RUABON SITE-SOLUTIA PERMIT-ROUTE OF TREATED FINAL EFFLUENT LINE TO RIVER DEE OUTFALL				88C01079	