


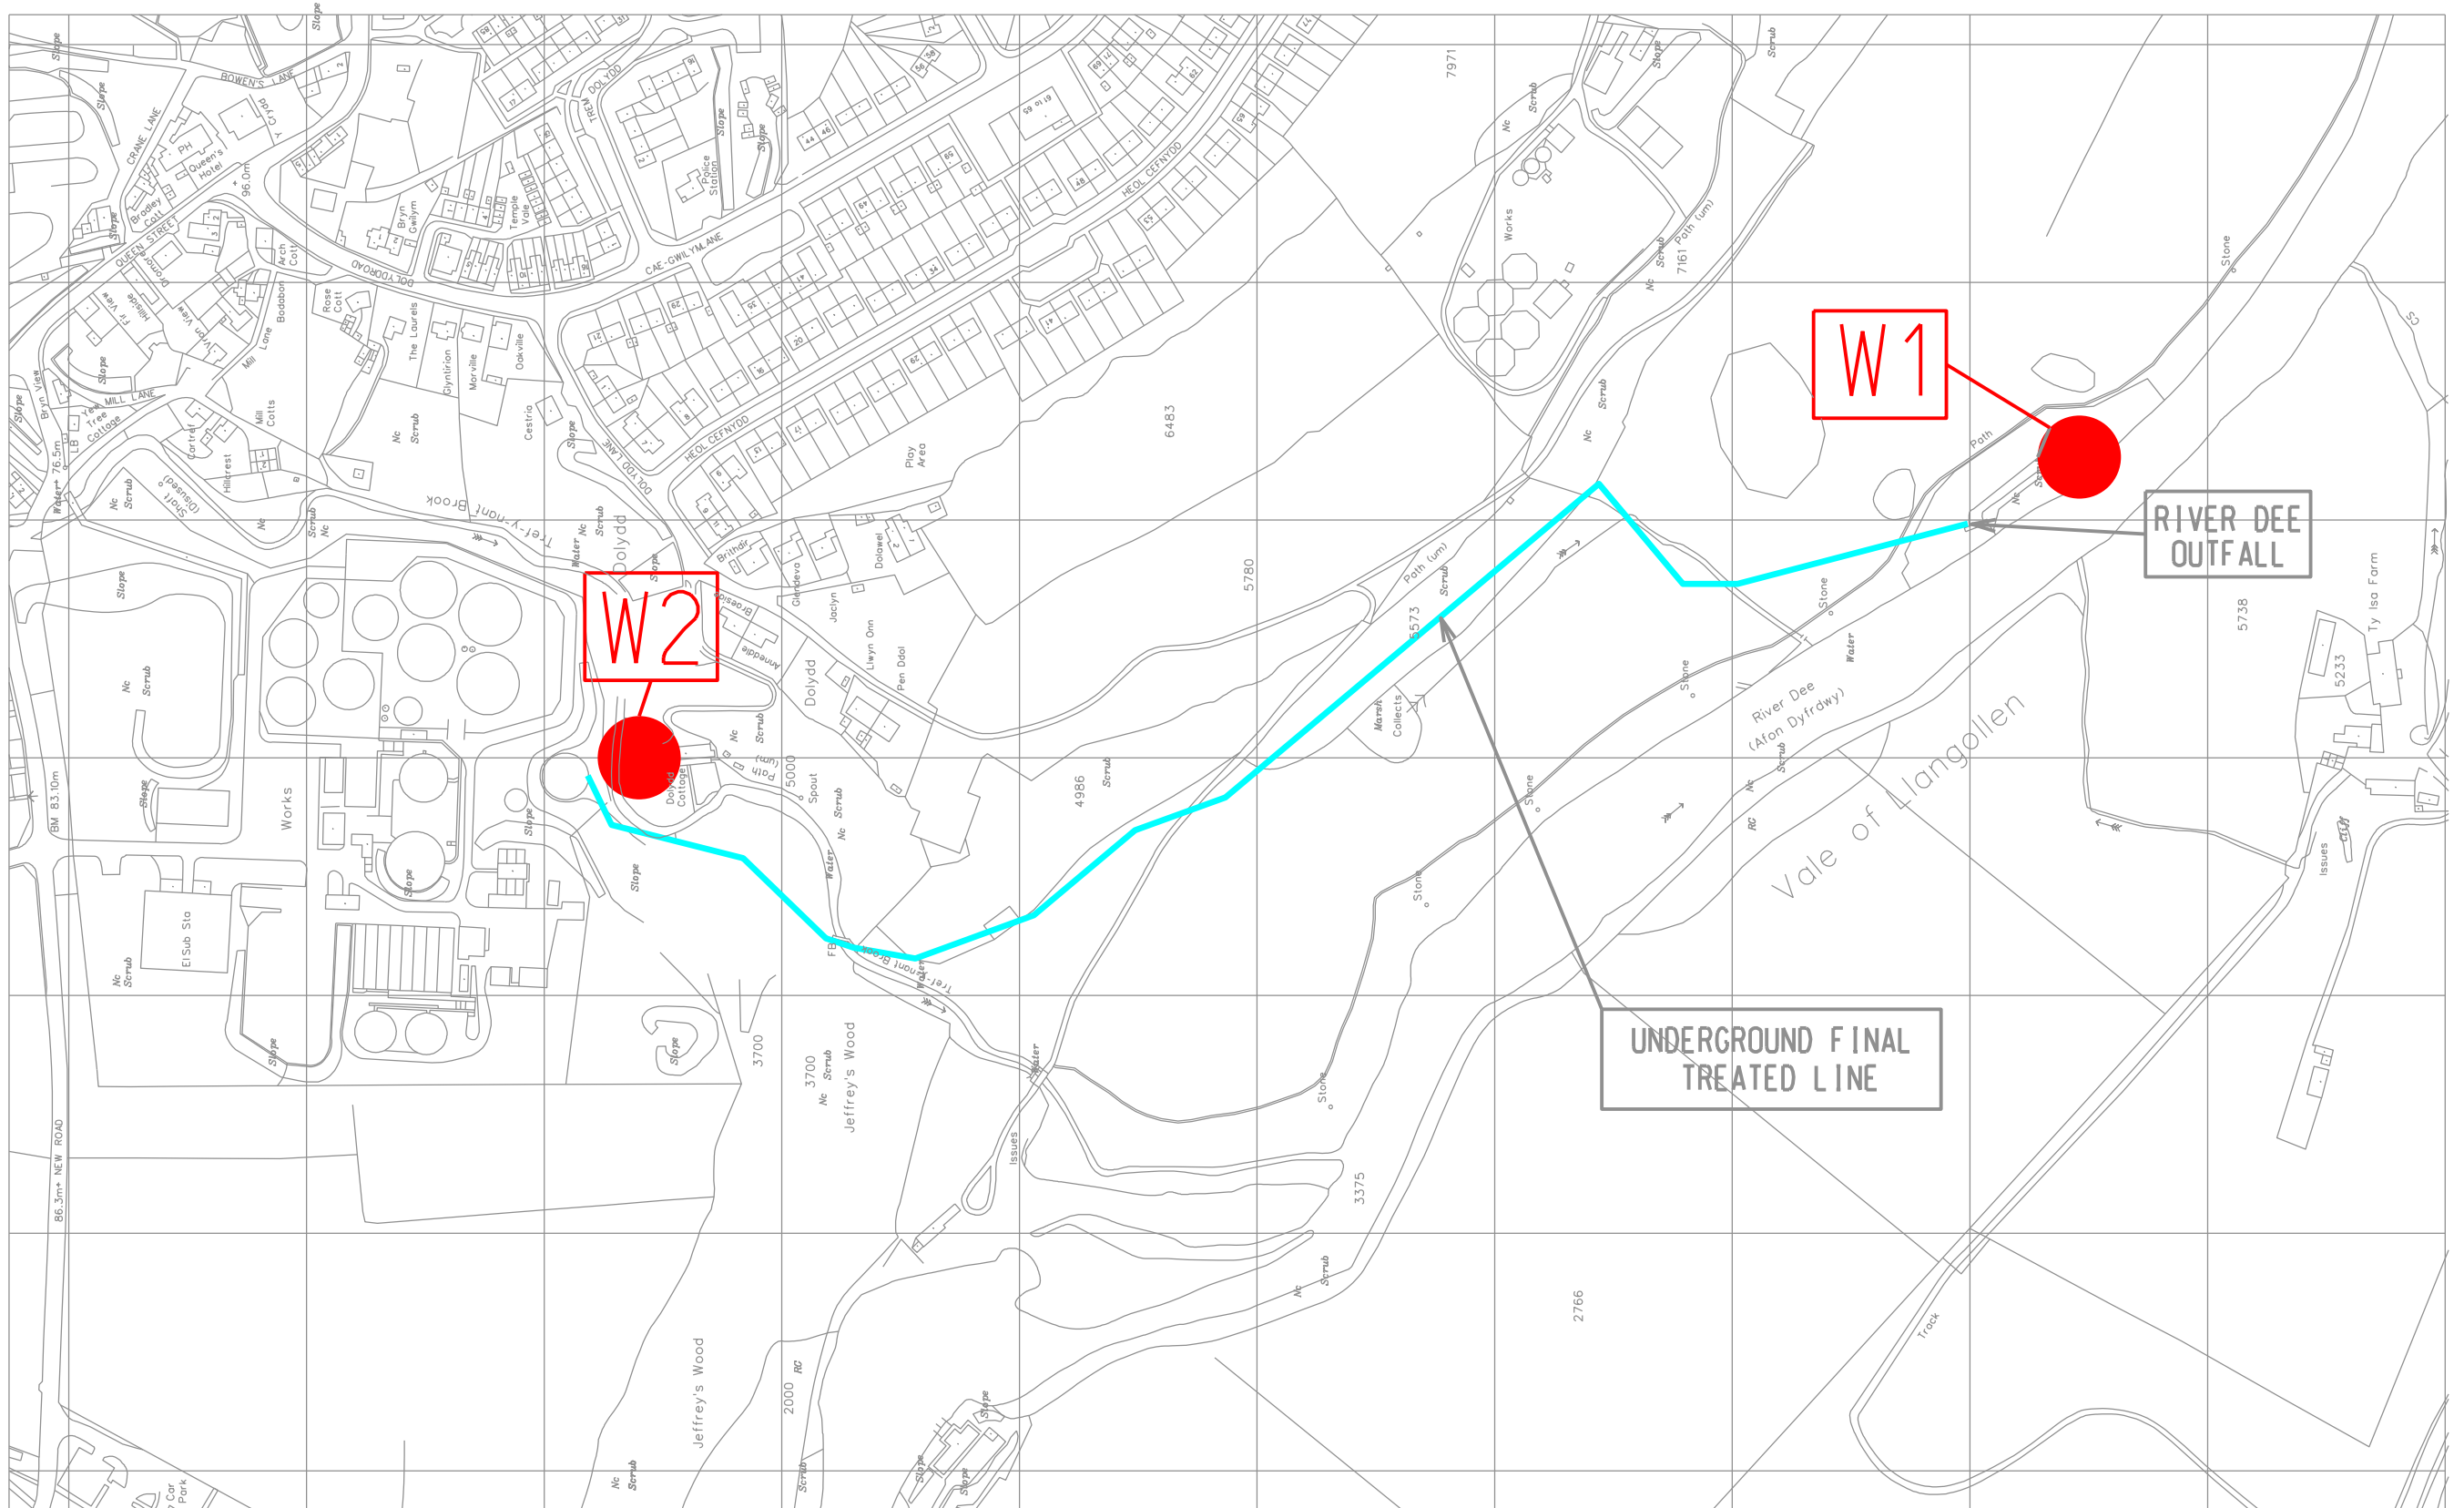

SOLUTIONIA UK Ltd. ENGINEERING SERVICES-NEWPORT					DEPARTMENT	
THIS DRAWING IS THE PROPERTY OF SOLUTIONIA UK Ltd AND MUST BE RETURNED ALONG WITH ALL REPRODUCTIONS AT ANY TIME UPON REQUEST WHILE IN POSSESSION OF THE RECIPIENT. IT MUST BE PROPERLY SAFEGUARDED AGAINST REVELATION OR DISCLOSURE TO ANYONE EXCEPT THOSE EMPLOYEES WHO REQUIRE IT FOR THEIR WORK OR JOB. THE RECIPIENT MUST KEEP CONFIDENTIAL AND REQUIRE HIS (ITS) EMPLOYEES TO KEEP CONFIDENTIAL THE INFORMATION CONTAINED HEREON					BUILDING	
					DRG. TYPE	
					SCALE @ A1	
TITLE: RUABON SITE-AIR PRODUCTS PERMIT-ROUTE OF TREATED FINAL EFFLUENT LINE TO RIVER DEE OUTFALL					DRAWING NO	REV
					88C01078	