


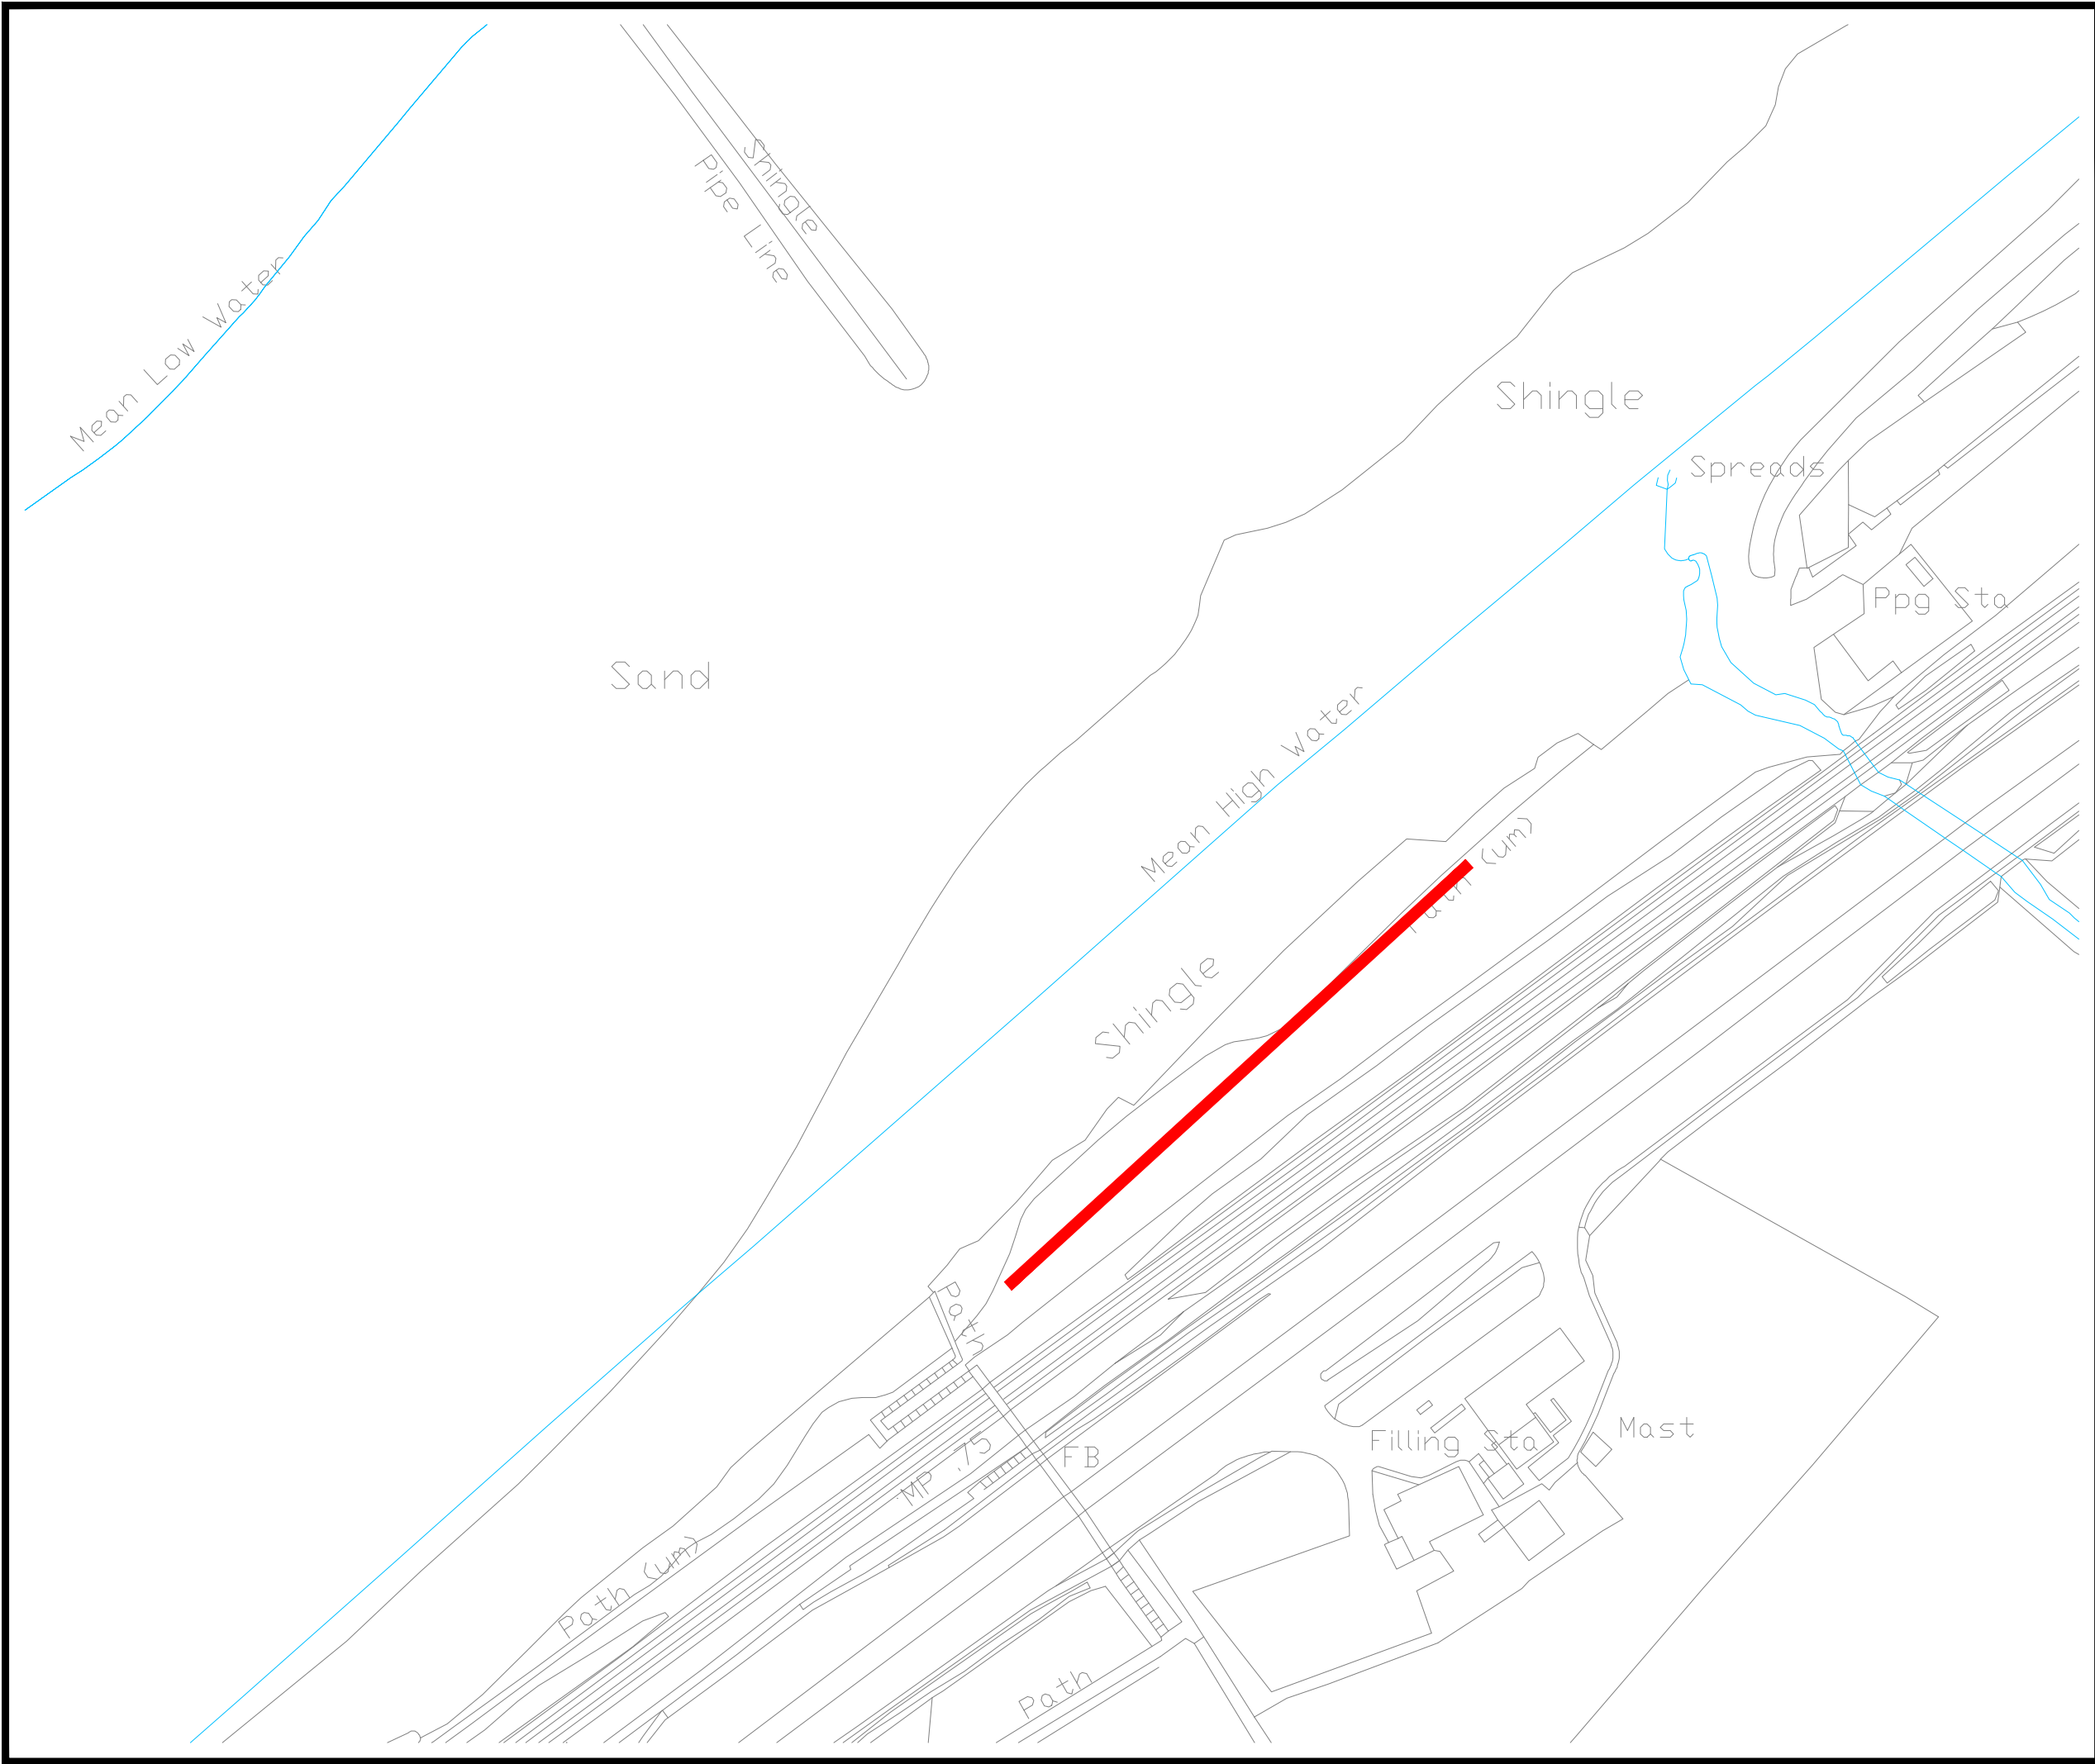

Reproduced from the Ordnance
Survey Mapping with the permission of
the Controller of H.M.S.O. Crown
Copyright, Conwy County Borough
Council, 100023380, 2022

NOTES

KEY

Proposed boardwalk

REV	DETAIL	DRAWN	CHECKED	DATE

PROJECT

Dwygyfylchi Beach Access
Improvements

TITLE

General Layout
Plan

CLIENT

ERF
Flood Risk & Infrastructure

SCALE @ A3:	DRAWN: TGR	CHECKED: -	APPROVED: -	DWG STATUS:
NTS	DATE: 2022-07-07	DATE: -	DATE: -	DRAFT



ENVIRONMENT,
ROADS & FACILITIES
G.B. Edwards BEng (Hons) CEng FICE
Head of Environment Roads & Facilities,
Mochdre Offices, Conway Road,
Mochdre, LL28 5AB.
Tel. (01492) 575337
Fax. (01492) 575199

PROJECT Ref:	DRAWING No:	REV
ERCF2205N /	M001	A