


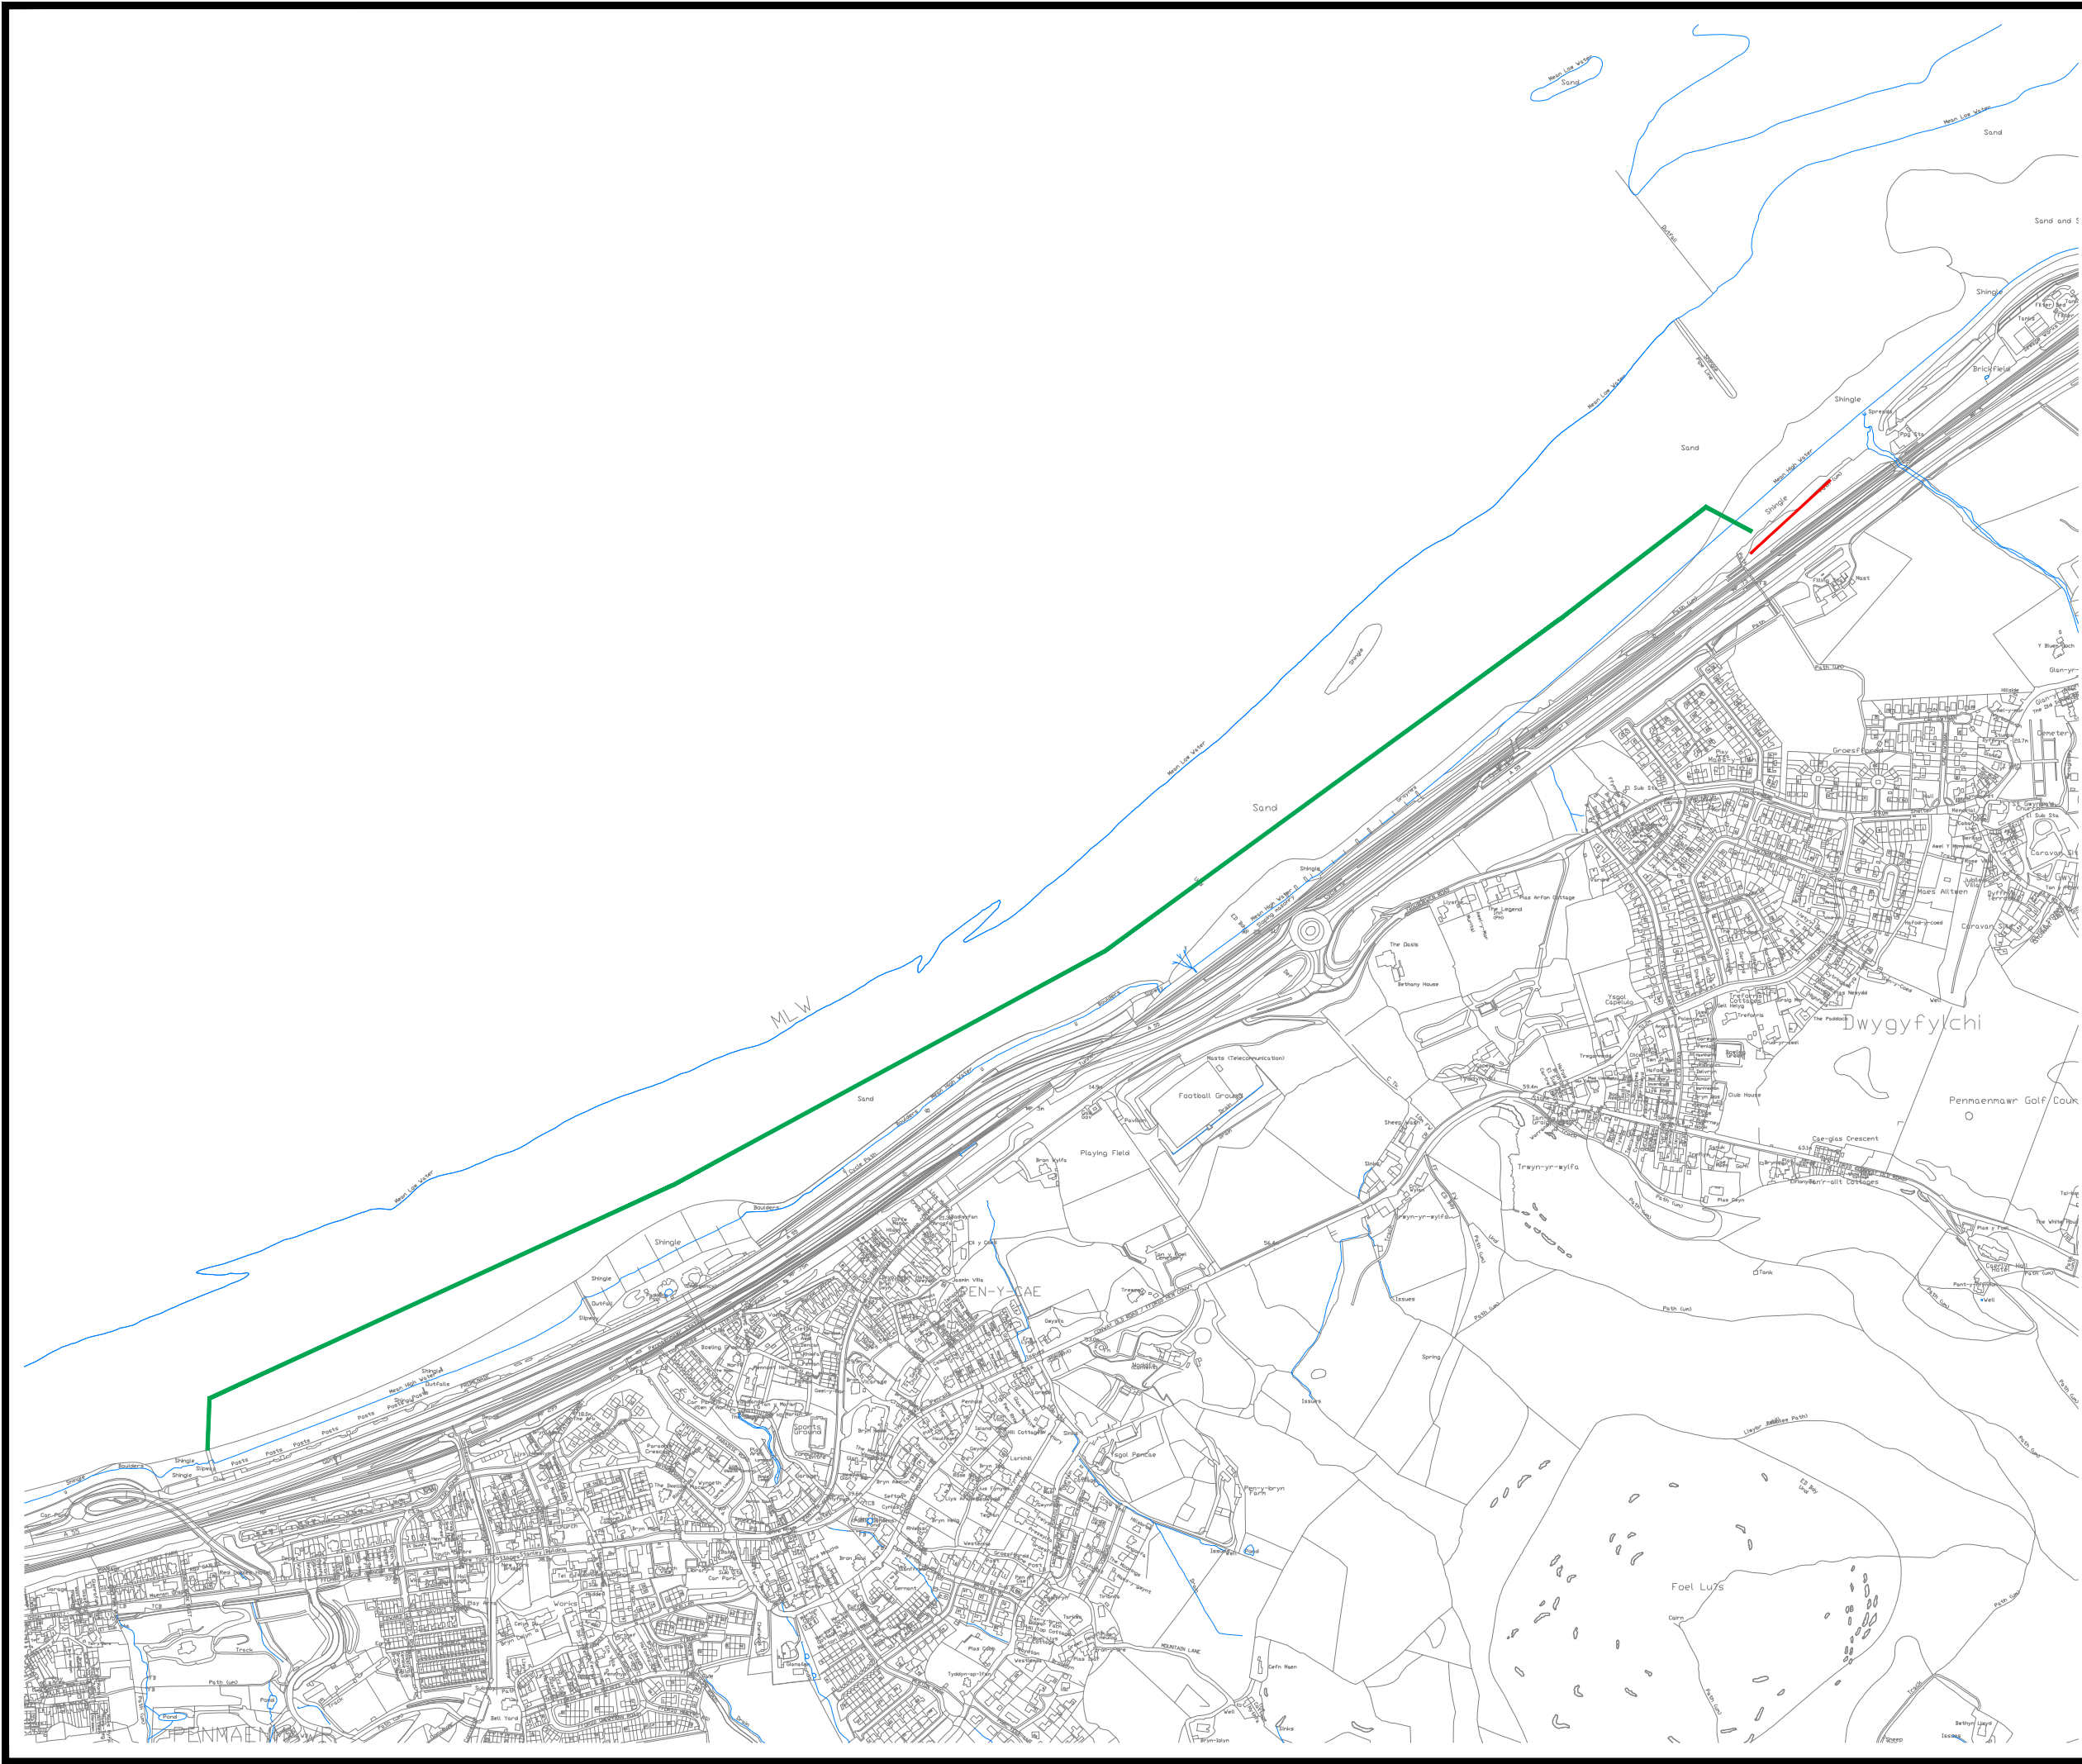

Reproduced from the Ordnance Survey Mapping with the permission of the Controller of H.M.S.O. Crown Copyright, Conwy County Borough Council, 100023380, 2022

NOTES

KEY

- Proposed boardwalk
- Proposed access route

REV	DETAIL	DRAWN	CHECKED	DATE
-----	--------	-------	---------	------

PROJECT
Dwygyfylchi Beach Access Improvements

TITLE
Proposed Access Plan

CLIENT
**ERF
Flood Risk & Infrastructure**

SCALE @ A3:	DRAWN: TGR	CHECKED: -	APPROVED: -	DWG STATUS:
NTS	DATE: 2022-07-07	DATE: -	DATE: -	DRAFT



**ENVIRONMENT,
ROADS & FACILITIES**
G.B. Edwards BEng (Hons) CEng FICE
Head of Environment Roads & Facilities,
Mochdre Offices, Conway Road,
Mochdre, LL28 5AB.
Tel. (01492) 575337
Fax. (01492) 575199

PROJECT Ref: ERCF2205N	DRAWING No: M002	REV A
----------------------------------	----------------------------	-----------------