

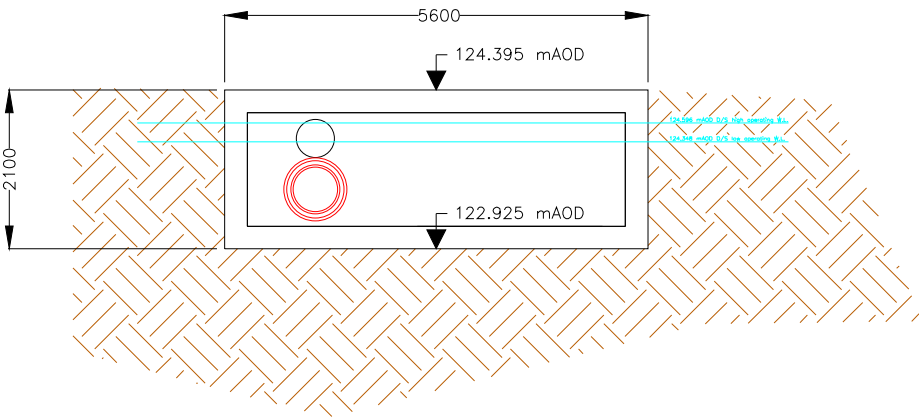
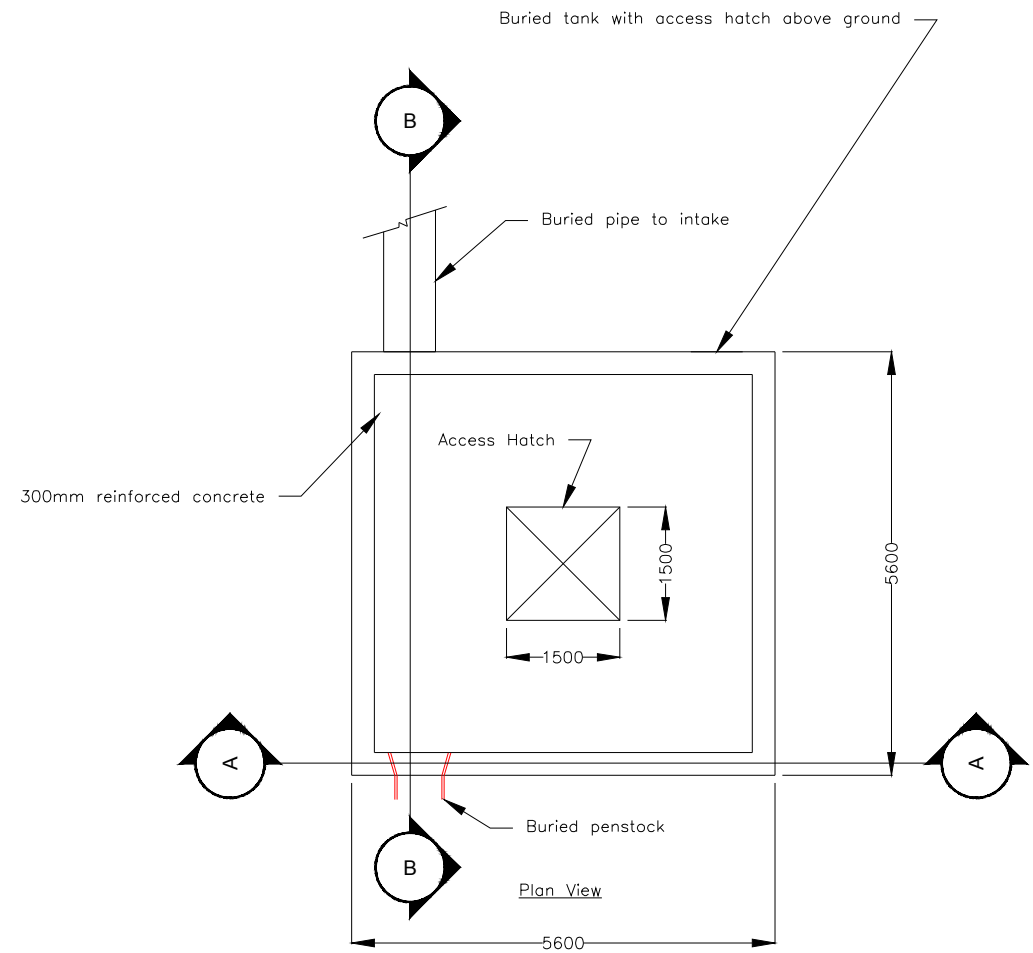


Forebay Plan and Cross Sections

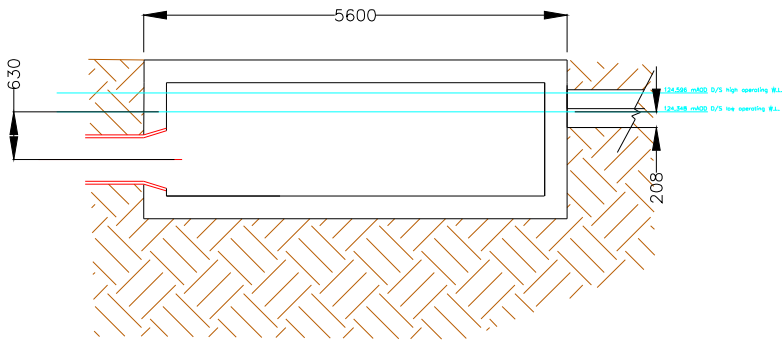


Section A-A

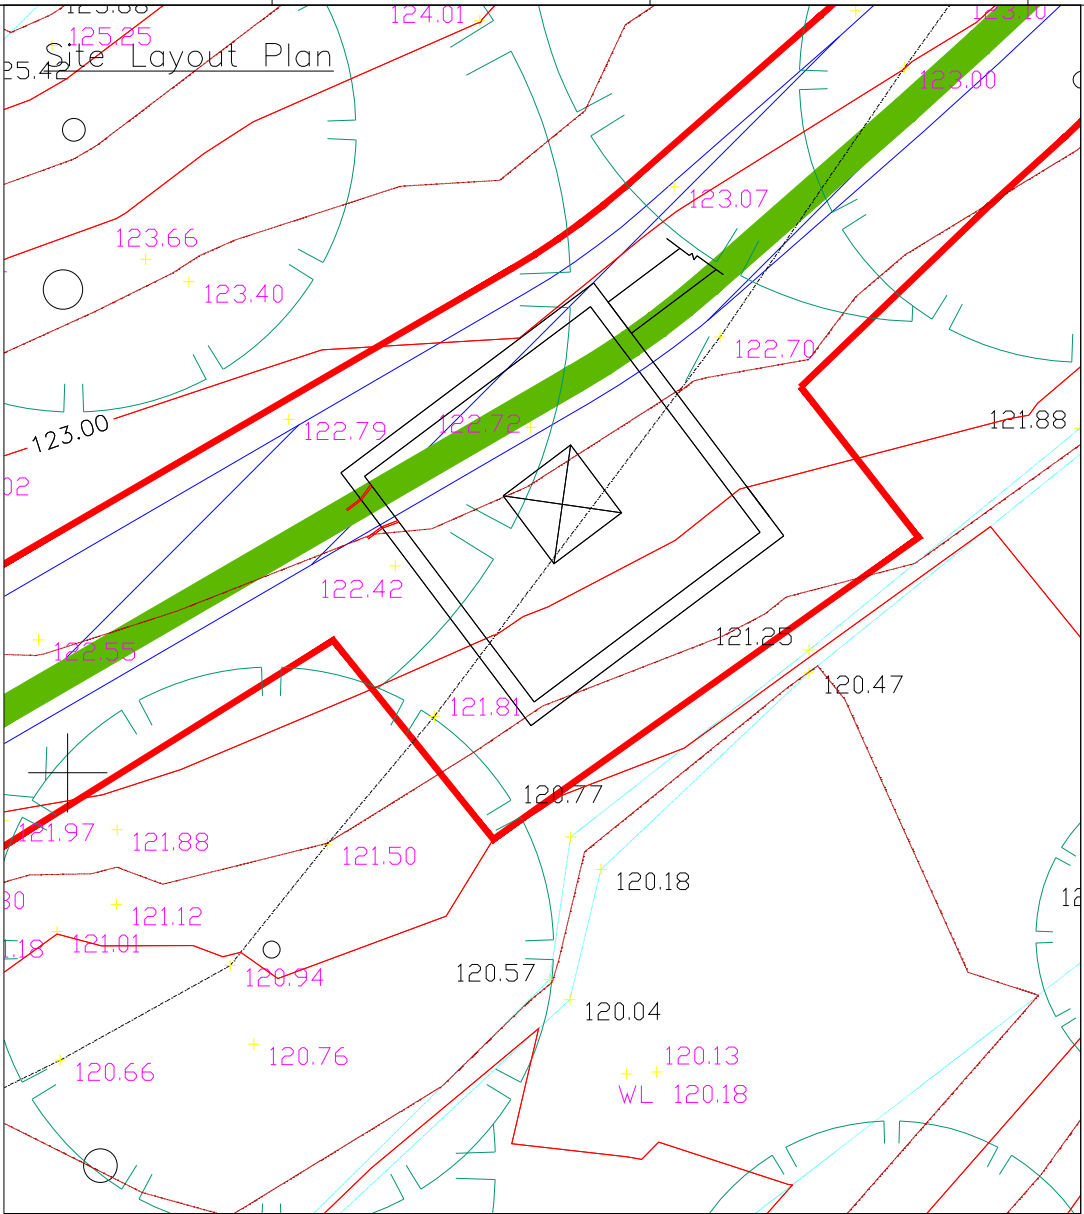

Section B-B

NOTES:

Tolerances:
Final building dimensions may vary by +/- 0.5m depending on final mechanical and electrical equipment selections

Rev.	Description:	By:	Date:
Client: Clough Williams Ellis Foundation			
Site Name: Croesor HEP			
Drawing Title: Forebay Layout and Elevations			
Drawing No: CROES_11			
Drawn By / Date RS 15-05-2018		 The Mill, Brimscombe, Stroud, Gloucestershire, GL5 2QG Tel.: 01453 88 77 44 FAX: 01453 88 77 84 www.renewablesfirst.co.uk	
Checked By: --	Revision: 01		
Scale: 1:100	Papersize: A3		
Status:	Sheet of sheets: 1 OF 1		