



11035.00011.13.001.0_SITE_LOC_PLAN.dwg

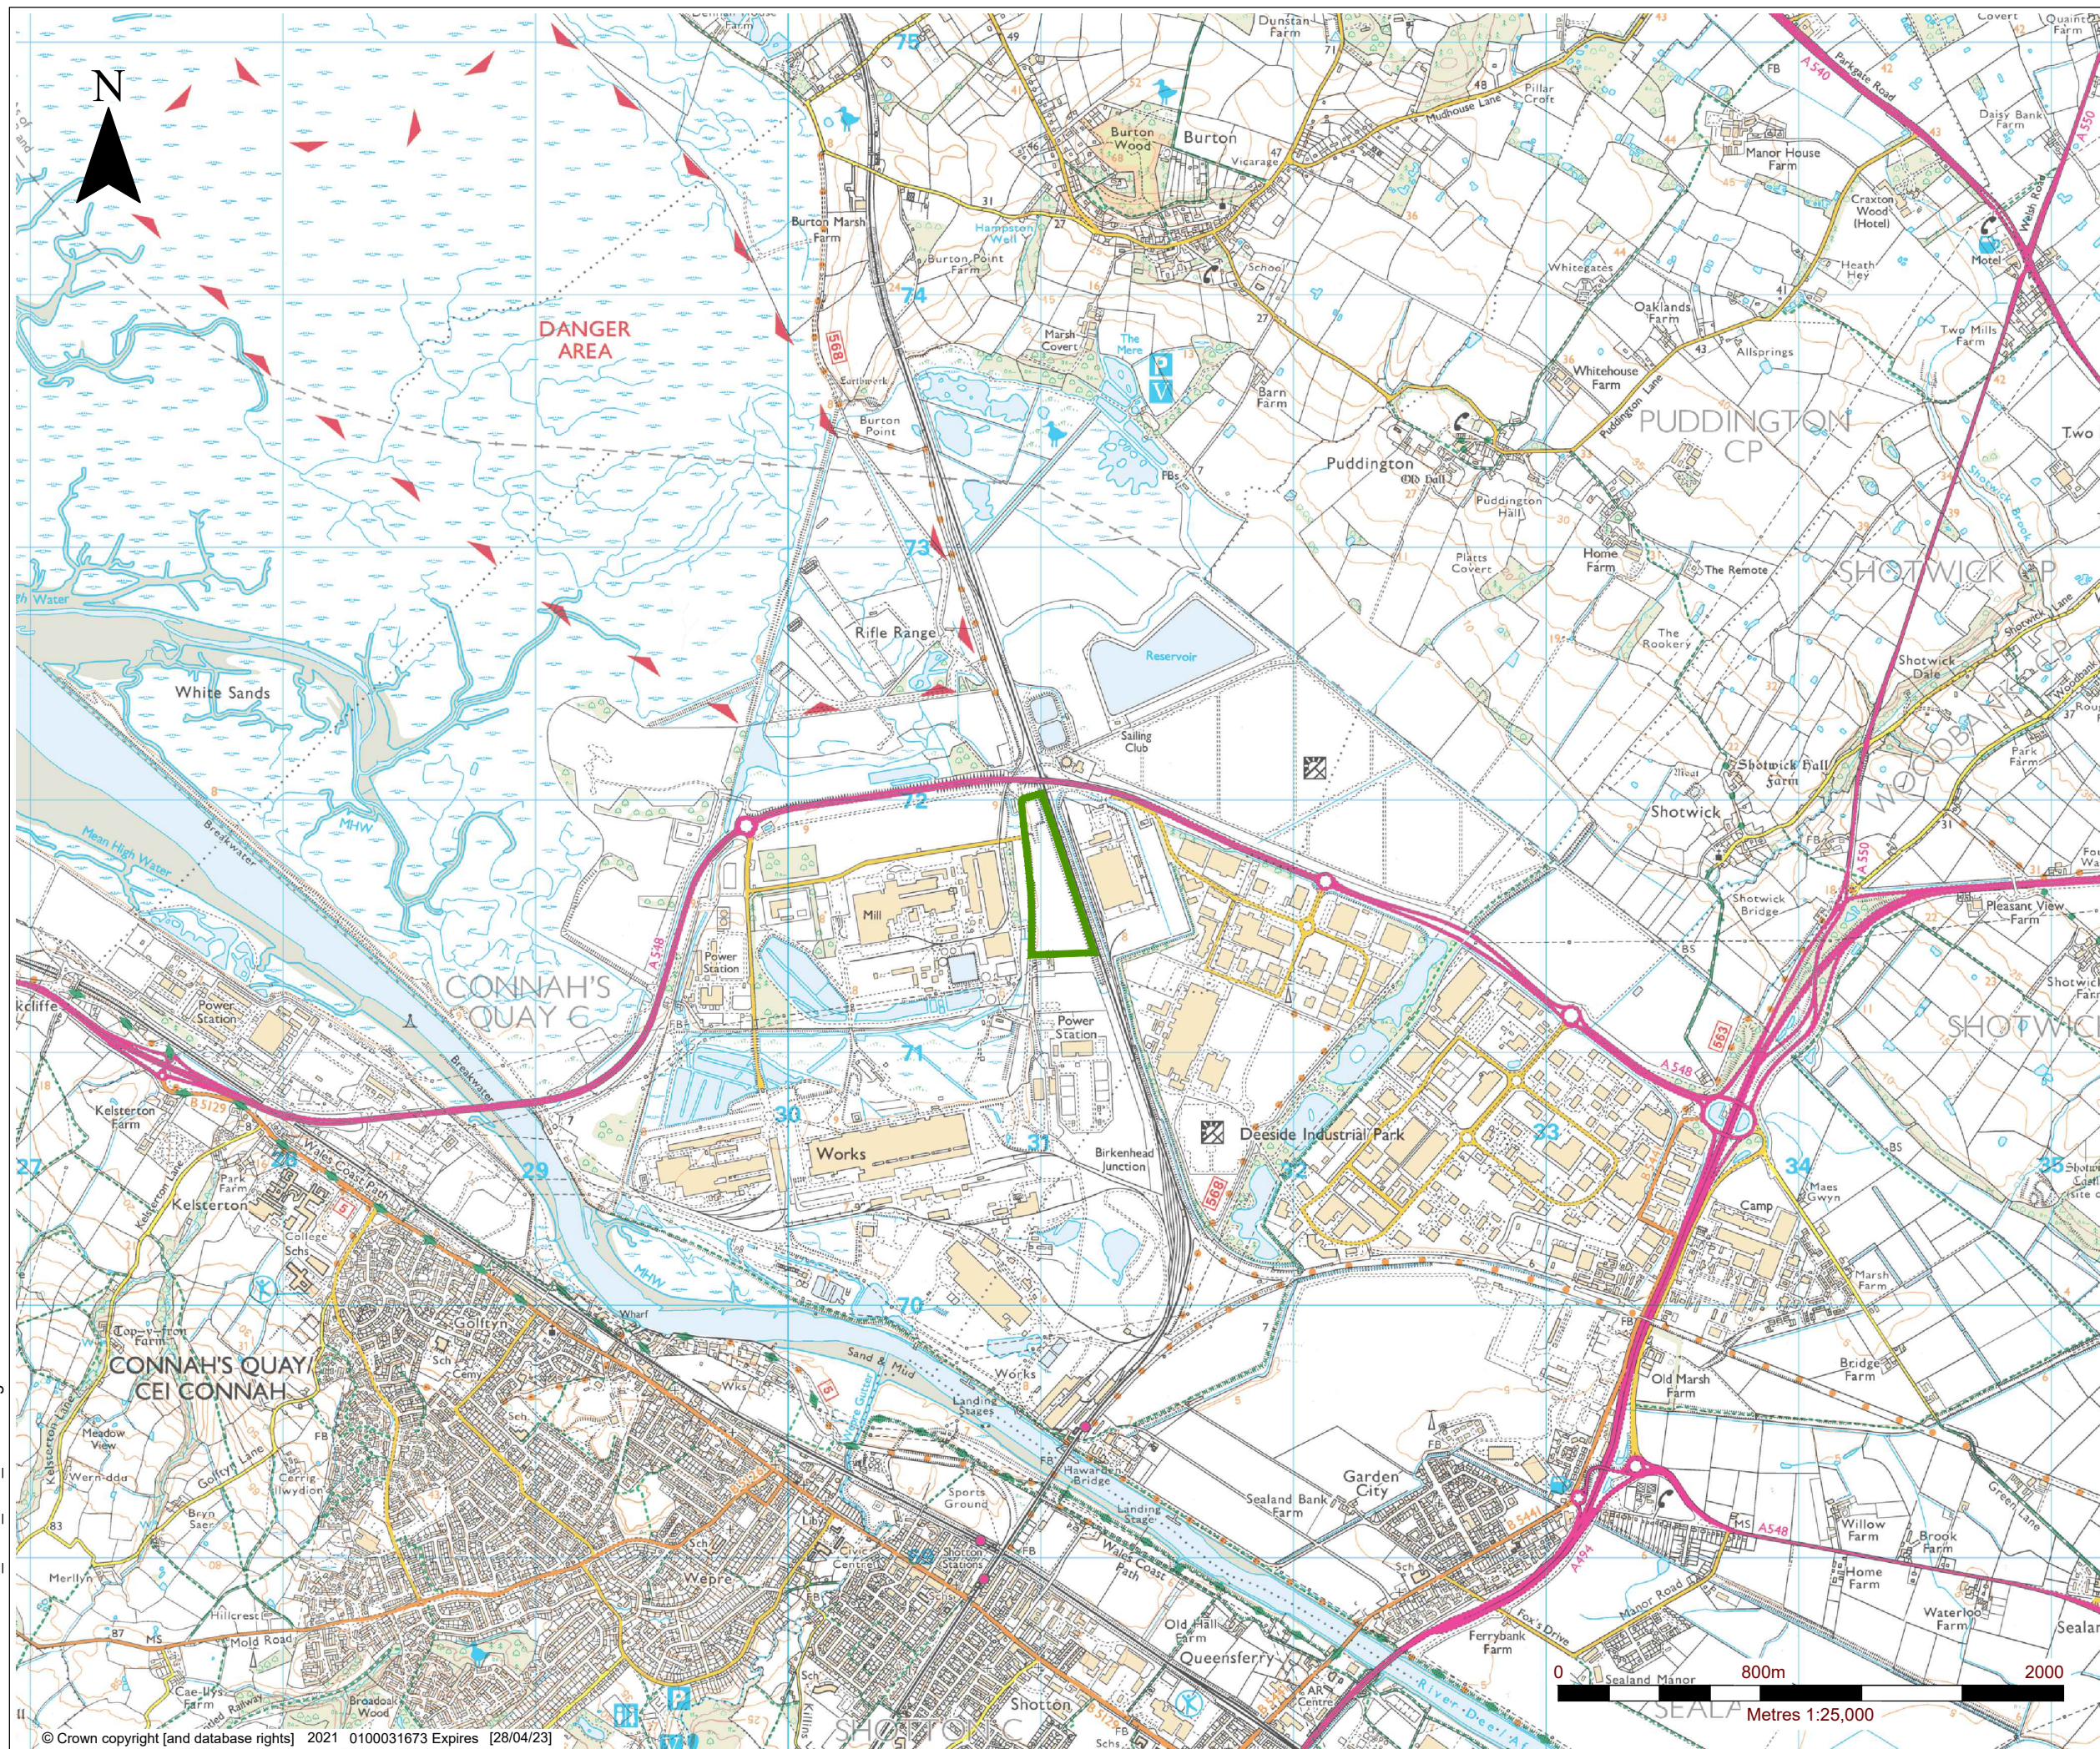

LEGEND

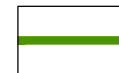

ENVIRONMENTAL PERMIT
BOUNDARY



8TH FLOOR, QUAY WEST
MEDIACITYUK
TRAFFORD WHARF ROAD
MANCHESTER
M17 1HH, UK
T: +44 (0)161 872 7564
www.slrconsulting.com

PARC ADFER ENERGY RECOVERY
FACILITY (ERF)

ENVIRONMENTAL PERMIT
BOUNDARY

SITE LOCATION PLAN

DRAWING 001

Scale
1:25,000 @ A3

Date
APRIL 2022