


11035.00011.13.002.0_EP_BOUNDARY.dwg

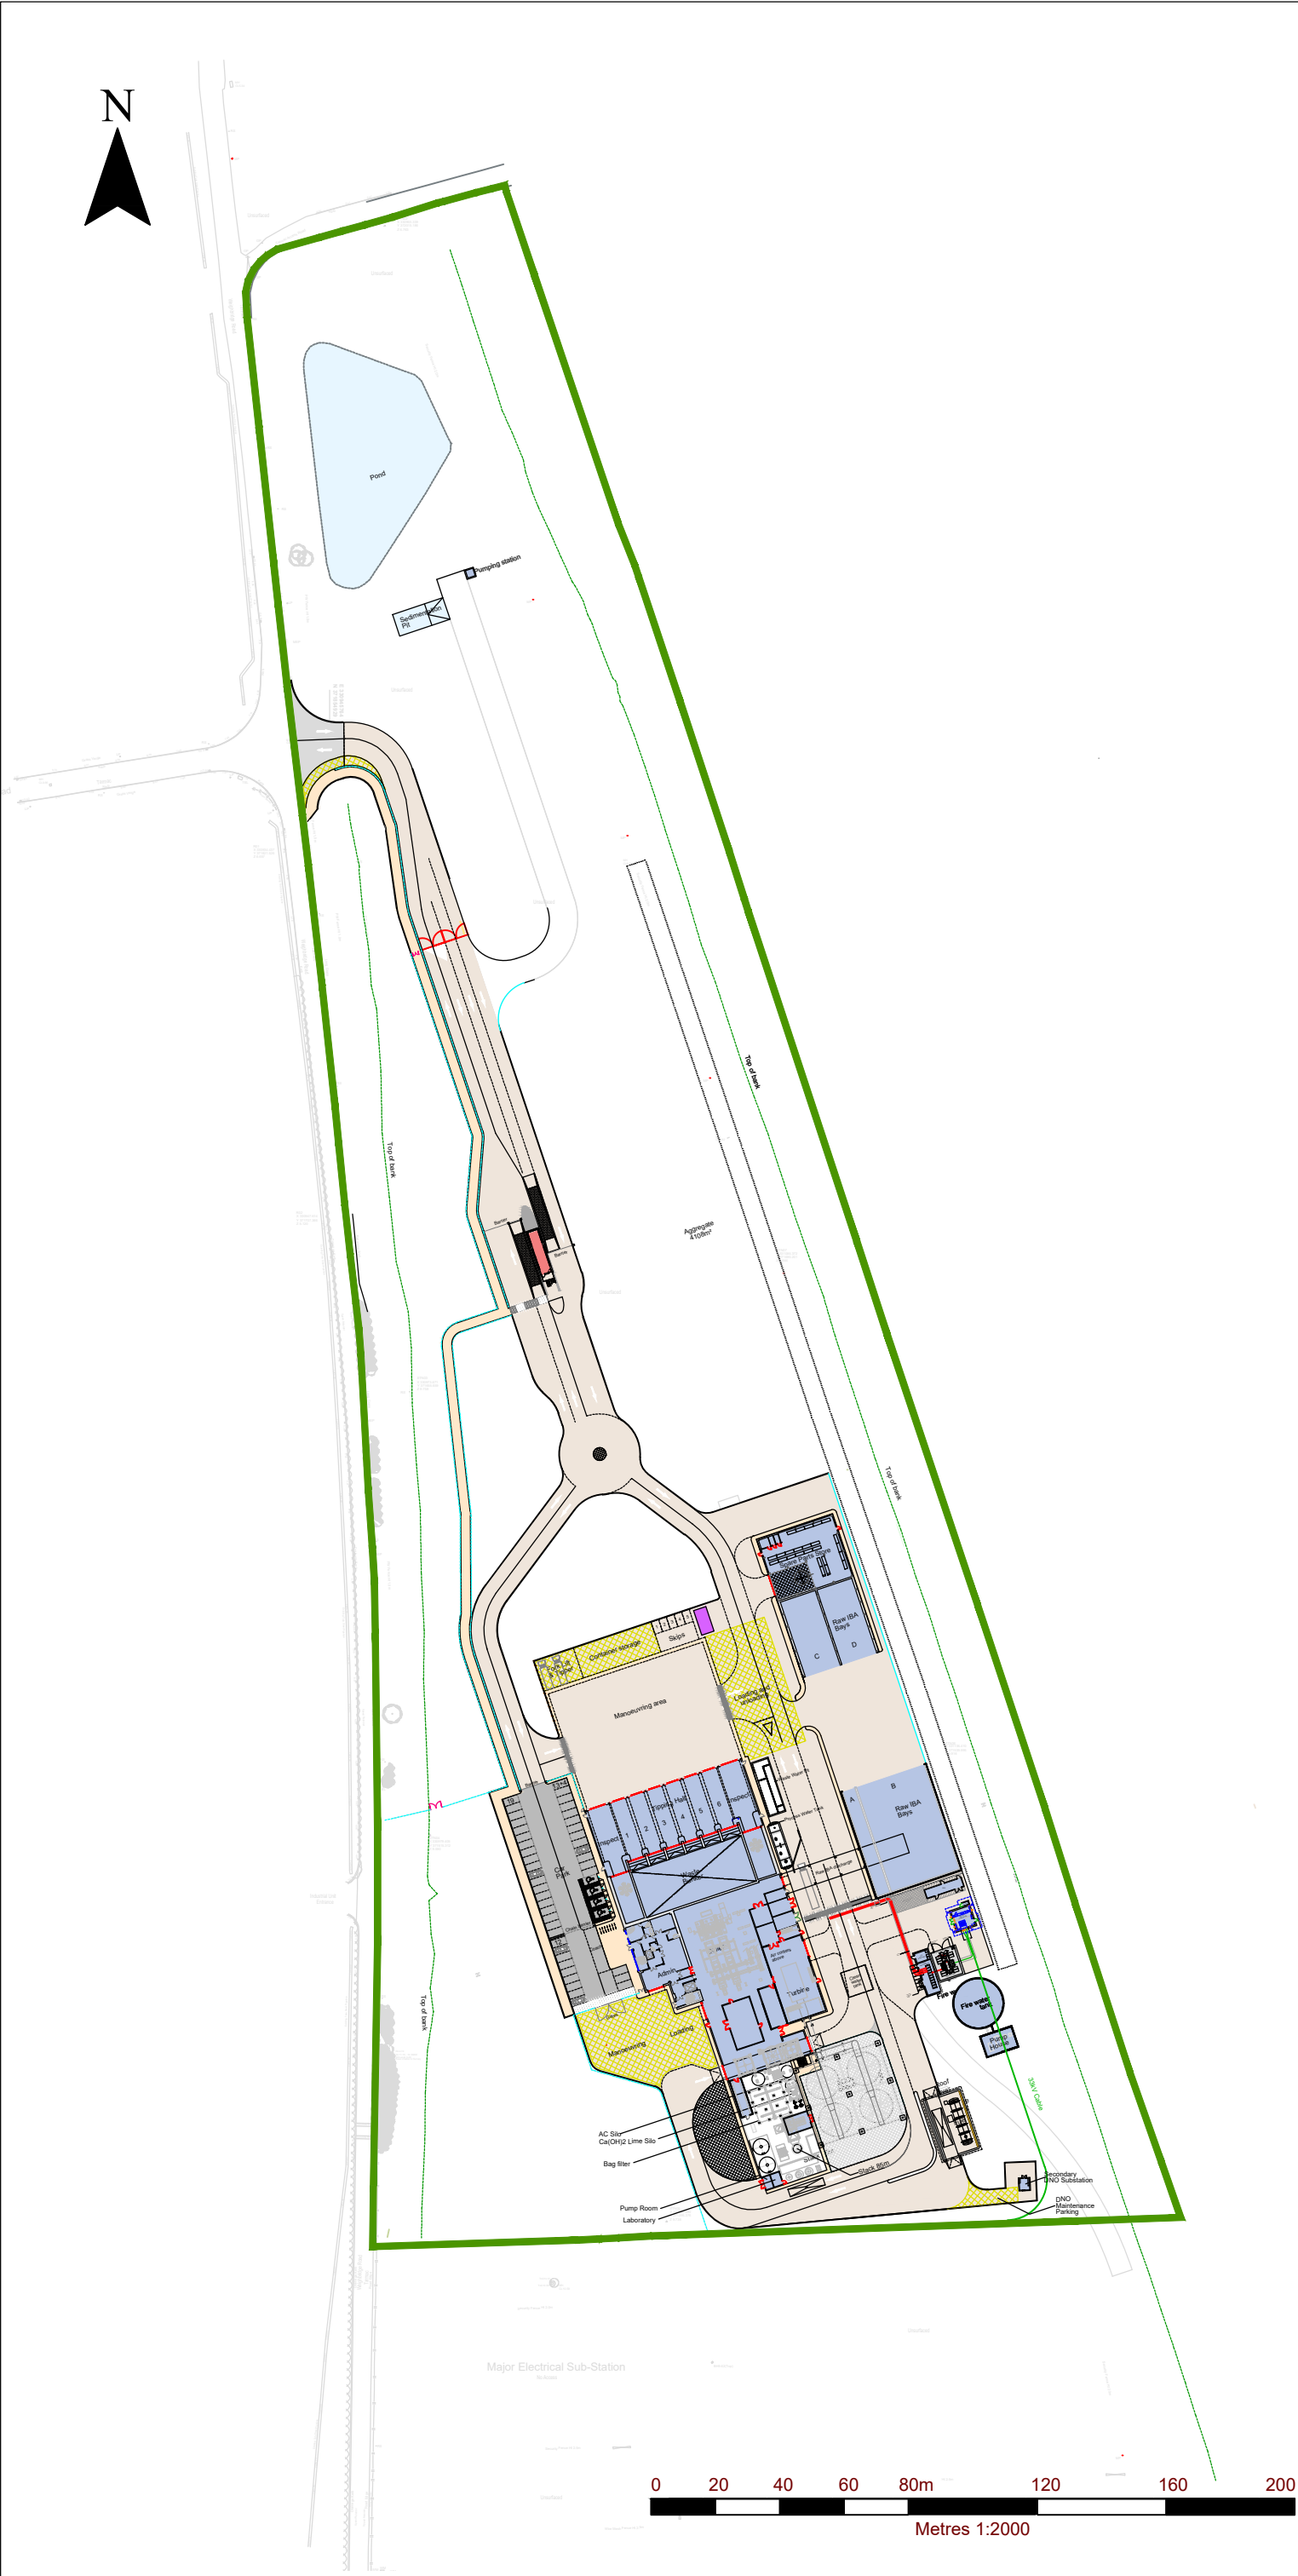

LEGEND

ENVIRONMENTAL PERMIT
BOUNDARY

8TH FLOOR, QUAY WEST
MEDIACITYUK
TRAFFORD WHARF ROAD
MANCHESTER
M17 1HH, UK
T: +44 (0)161 872 7564
www.slrconsulting.com

PARC ADFER ENERGY RECOVERY
FACILITY (ERF)

ENVIRONMENTAL PERMIT
BOUNDARY

SITE LAYOUT AND
ENVIRONMENTAL PERMIT
BOUNDARY

DRAWING 002

Scale
1:2000 @ A3

Date
APRIL 2022