


11035.00011.13.003.0_SOURCES_PATHWAYS_RECEPTORS.dwg

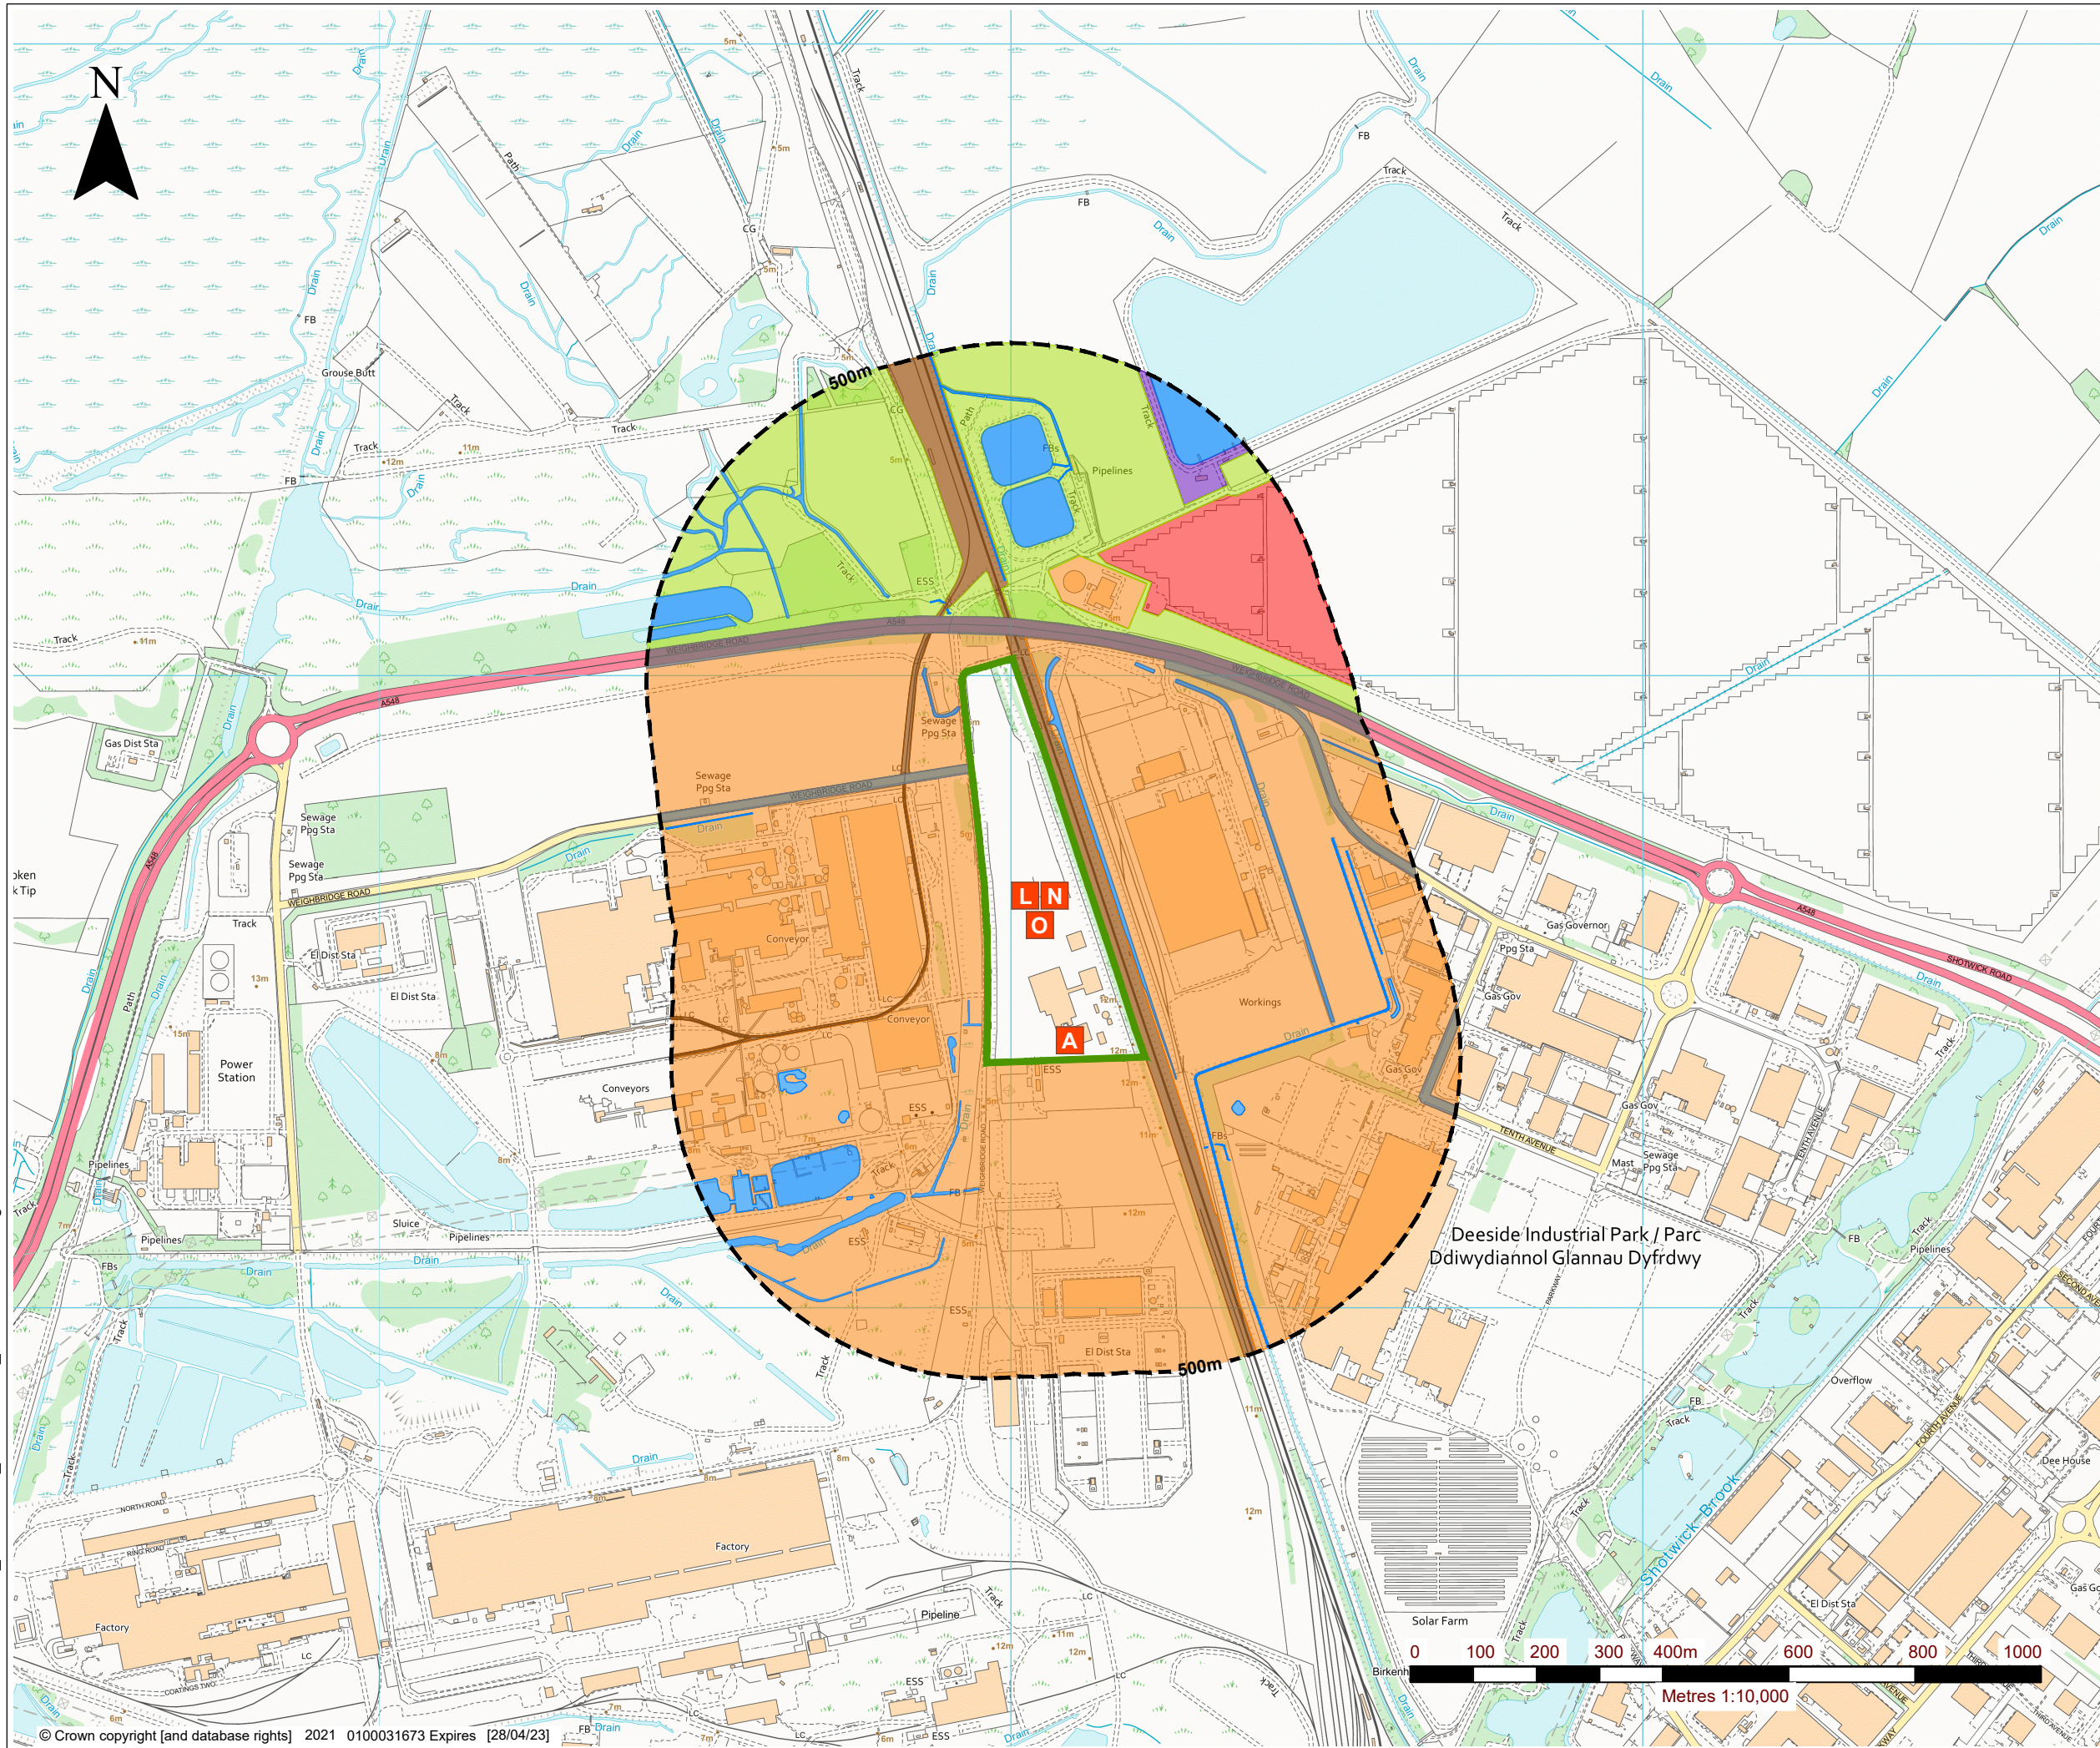

LEGEND

	ENVIRONMENTAL PERMIT BOUNDARY
	500m OFFSET BOUNDARY
	COMMERCIAL / INDUSTRIAL
	OPEN SPACE / FARM LAND
	SURFACE WATER BODIES / DITCHES
	LOCAL ROAD NETWORK
	RECREATIONAL
	RAILWAY
	SOLAR PARK

SOURCE TERMS

	AIRBOURNE EMISSIONS
	LITTER
	NOISE
	ODOUR

8TH FLOOR, QUAY WEST
MEDIACITYUK
TRAFFORD WHARF ROAD
MANCHESTER
M17 1HH, UK
T: +44 (0)161 872 7564
www.slrconsulting.com

PARC ADFER ENERGY RECOVERY FACILITY (ERF)

ENVIRONMENTAL PERMIT BOUNDARY

SOURCES, PATHWAYS AND RECEPTORS

DRAWING 003

Scale 1:10,000 @ A3	Date APRIL 2022
------------------------	--------------------