


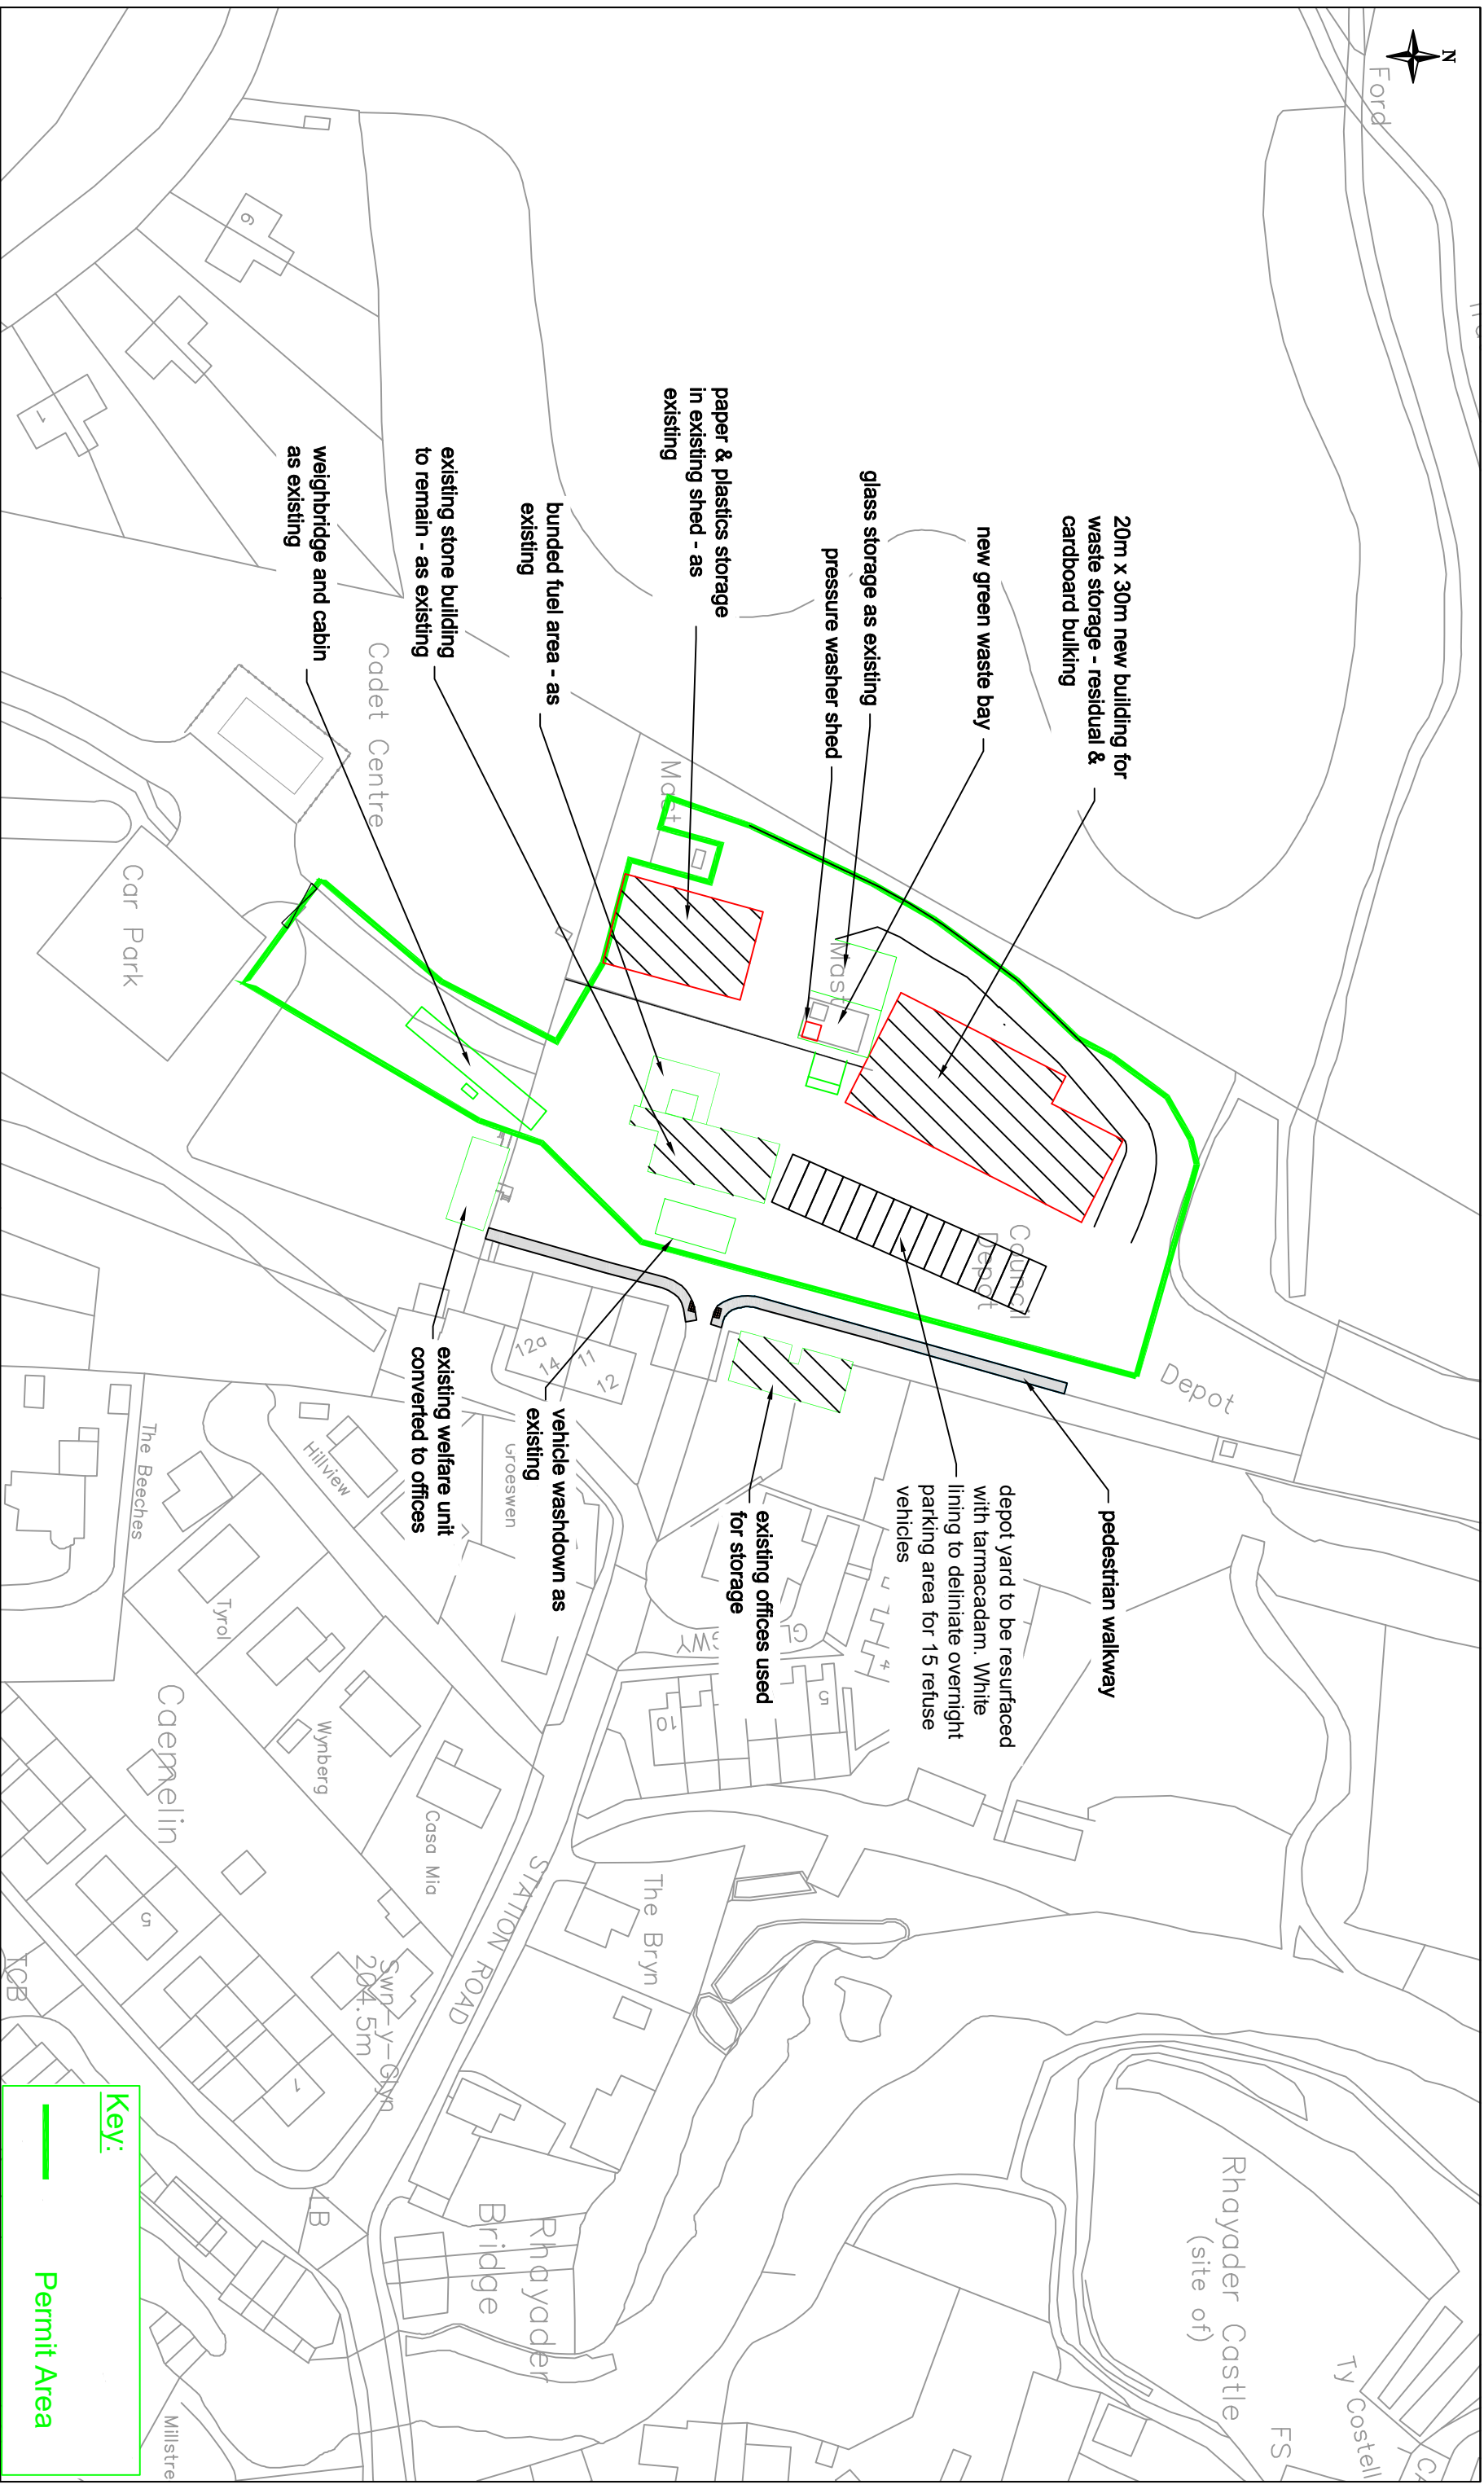

 CWIC Engineering Design Services EDS Regional Manager : John Edwards Tel 01545 572512 Fax 01545 572589 hwpw@ceredigion.gov.uk				
	North Area Office Kilhamfield Depot Pool Road Newtown Powys SY16 3AF	East Area Office County Hall Spa Road East Llanfihod Wells Powys LD1 5LG	South Area Office Neatda Brycheiniog Cambrian Way Brecon Powys LD3 7HR	West Area Office County Hall Market Street Aberystroth Ceredigion SA46 0AT
				
				
A	Jan 16	Reduction in size of permit area	AP	SK
B	April 2022	Addition of green waste bay	TD	SK
	Date	Description	By	Chkd
	Amendments			

© Haverhill & Coon A limited liability company 2015 All rights reserved.
 © Crown copyright and database right 2015 Ordnance Survey 100024119 (Ceryddor St Ceredigion) & 100025371 (Pwyll County Council)
 CWIC is the Central Wales Infrastructure Collaborative project between Powys County Council and Ceredigion County Council and all copyrights are retained in each respective Authority.

Project
Rhayader Depot Waste Transfer Station
Drawing Title
EA Permit Area

Project Number		Drawing Number		Revision	
2339		2339/P/001		B	
Drawn by: SIV		Checked by:		Scale at A3	
Date : 20/01/2016		1:1000			

This drawing should not be scaled. All dimensions are in millimetres unless otherwise stated

Drawing Filename : - P001 permit area REV B.dwg
Last saved : - 26/04/2022