


Dimensions and Fish Pass Details

NOTES:
Fish pass to be created from large stone which will be set into mass fill concrete resulting in a firm structure


The rocky ramp will resemble natural rapids with each step providing a fall of between 150mm and 300mm (indicative dimensions provided)

Edges will be shaped to avoid any straight edges

Side View A-A

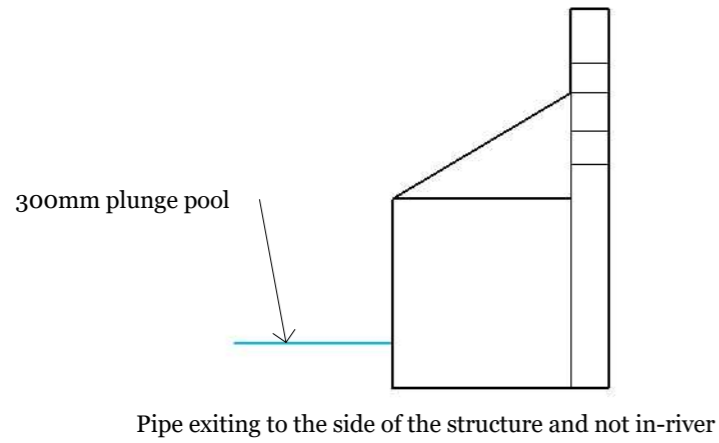

Side View B-B

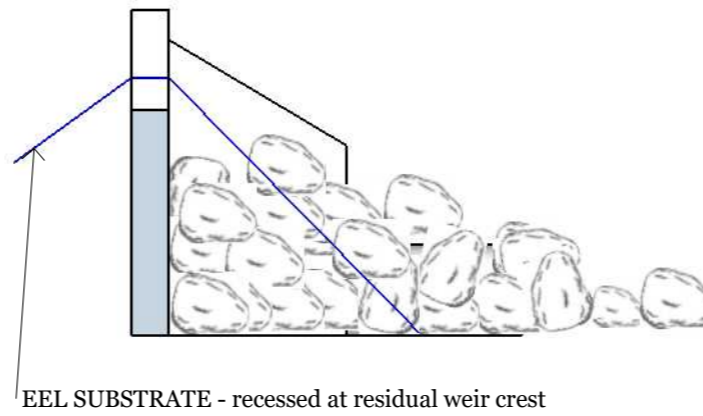

Drawing no:
Dimensions and Fish Pass Details V1.4

Screen Width 3200mm

Scale 1 : 50 @A3

PROJECT
Celynog Isaf

ISSUE
27/01/2019

RE-ISSUE

DESCRIPTION
Intake Dimensions and Fish Pass

Plan View

