


Outfall Celynog Isaf

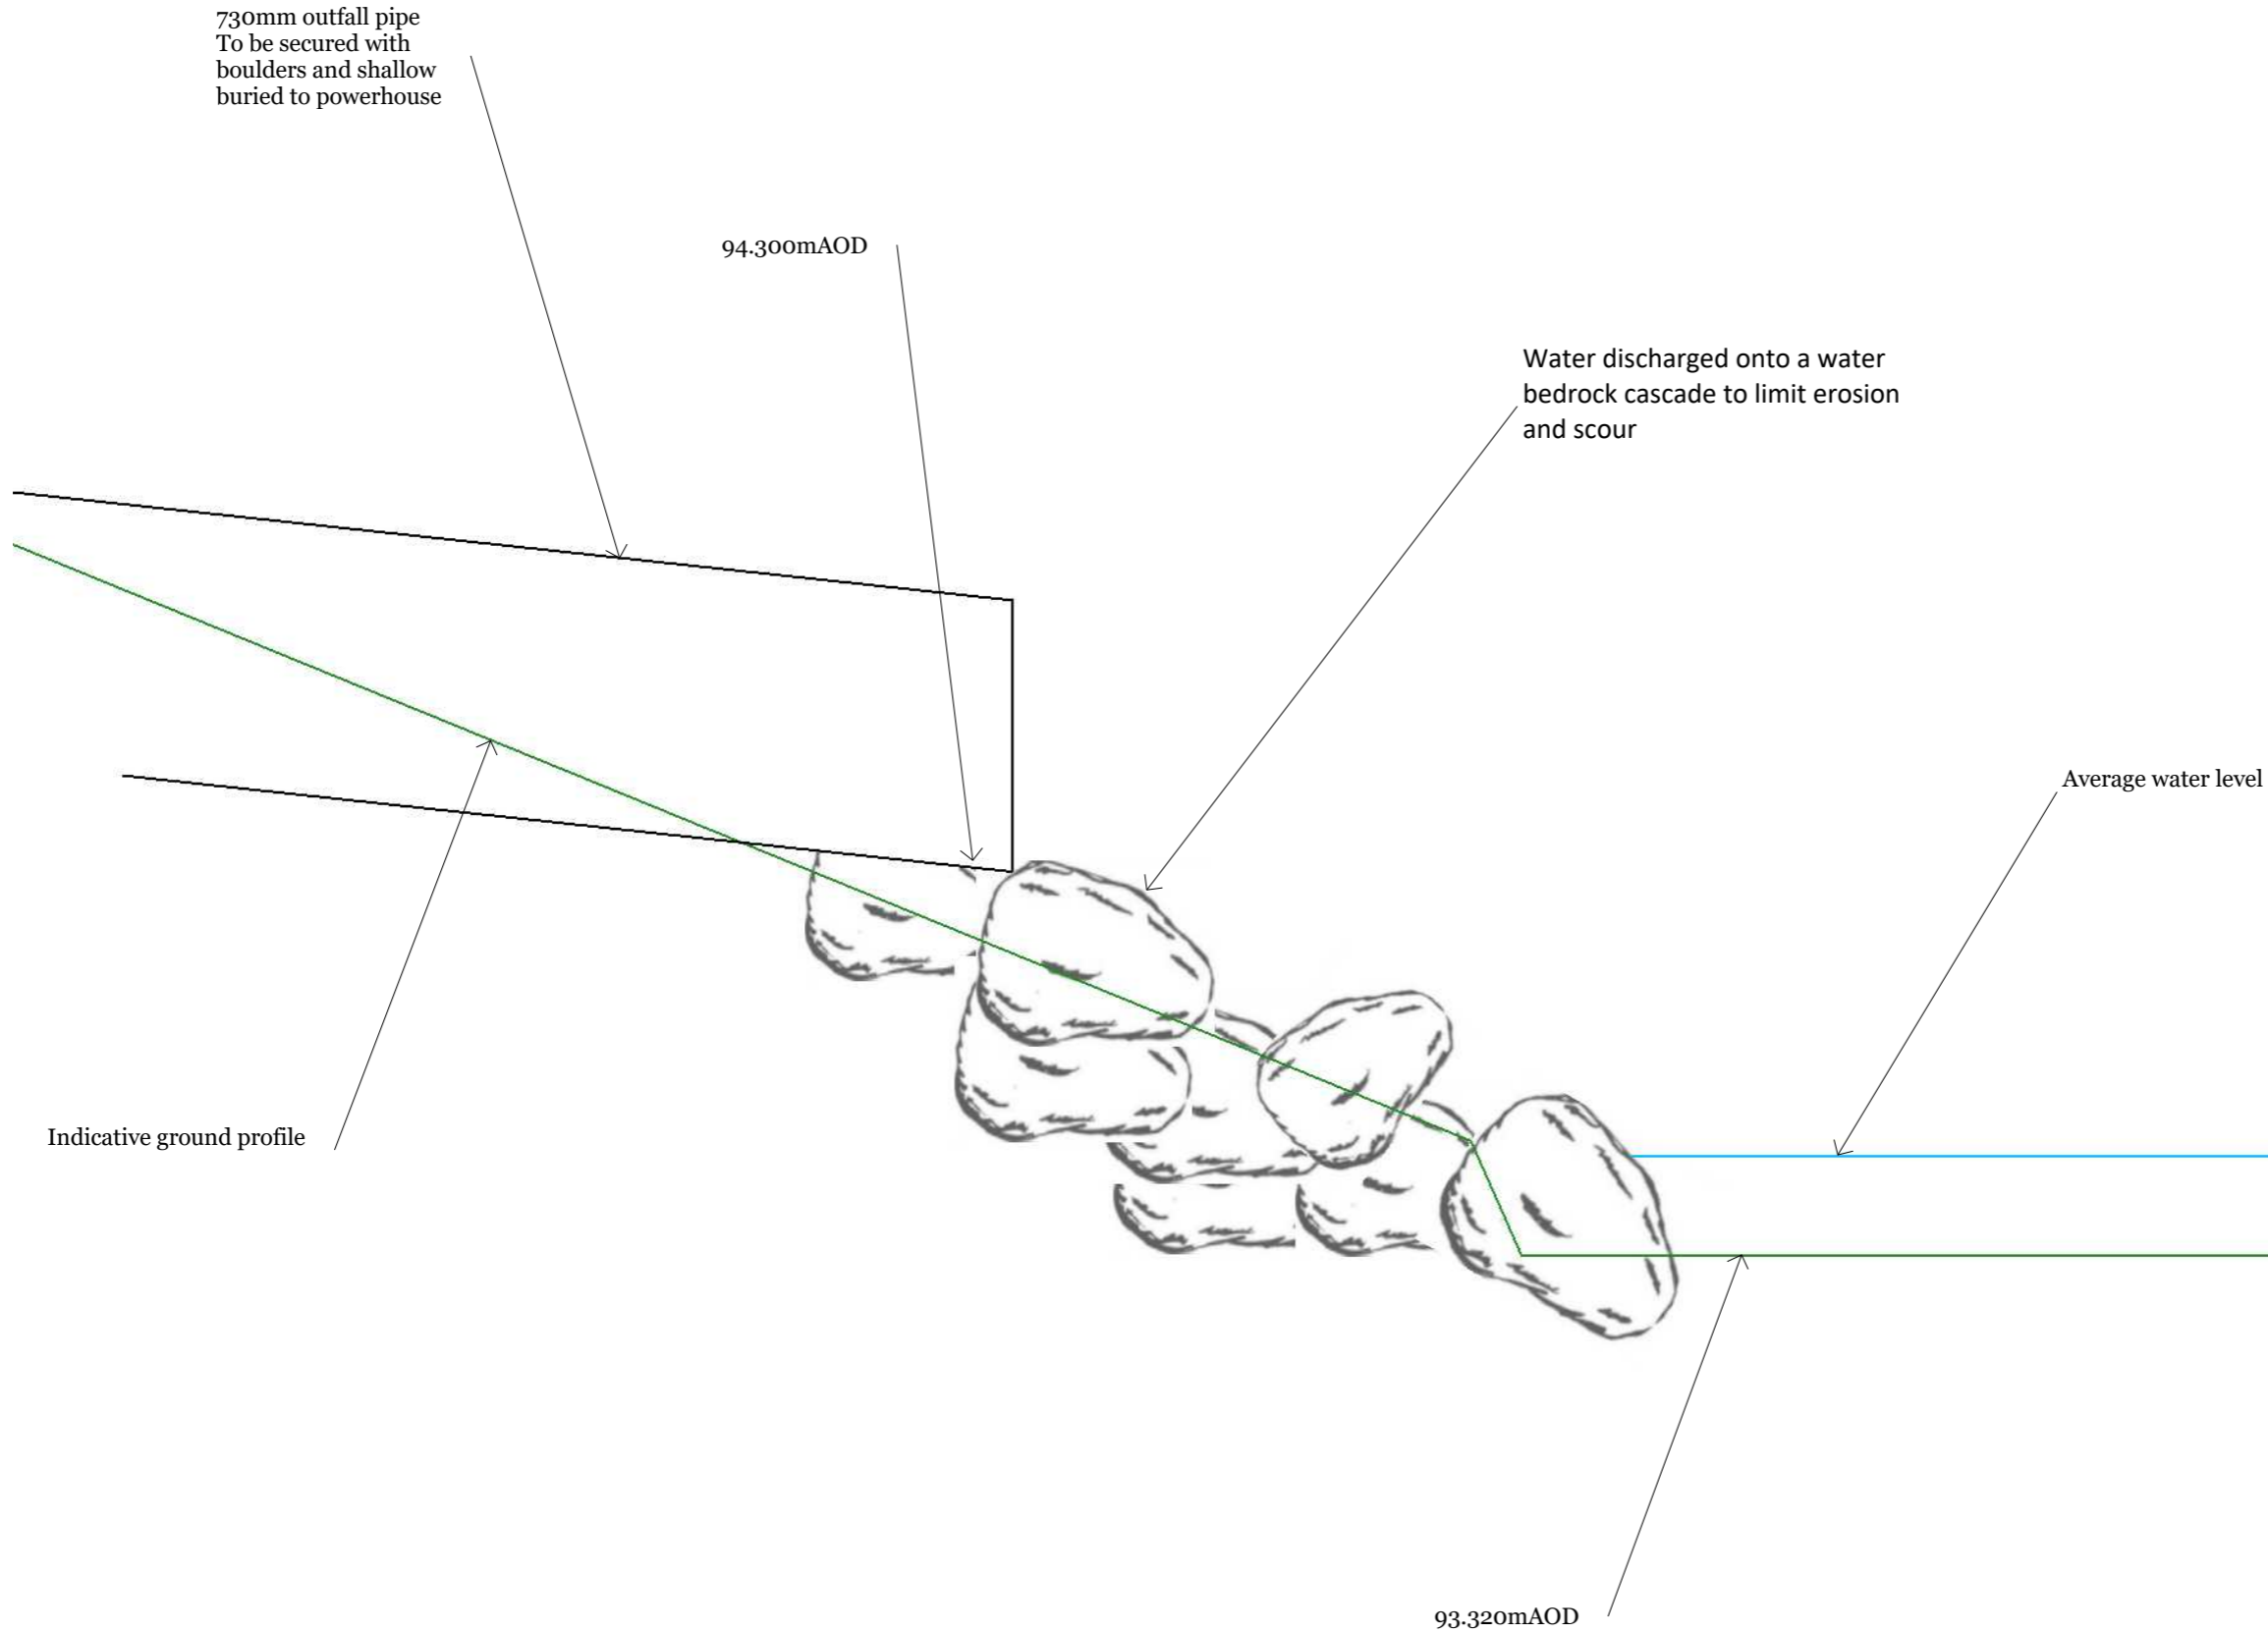

Drawing no:
Celynog Isaf Outfall V1.5

Scale 1 : 20 @A3

PROJECT
Celynog Isaf

ISSUE
04/02/2019

RE-ISSUE

DESCRIPTION
Outfall