



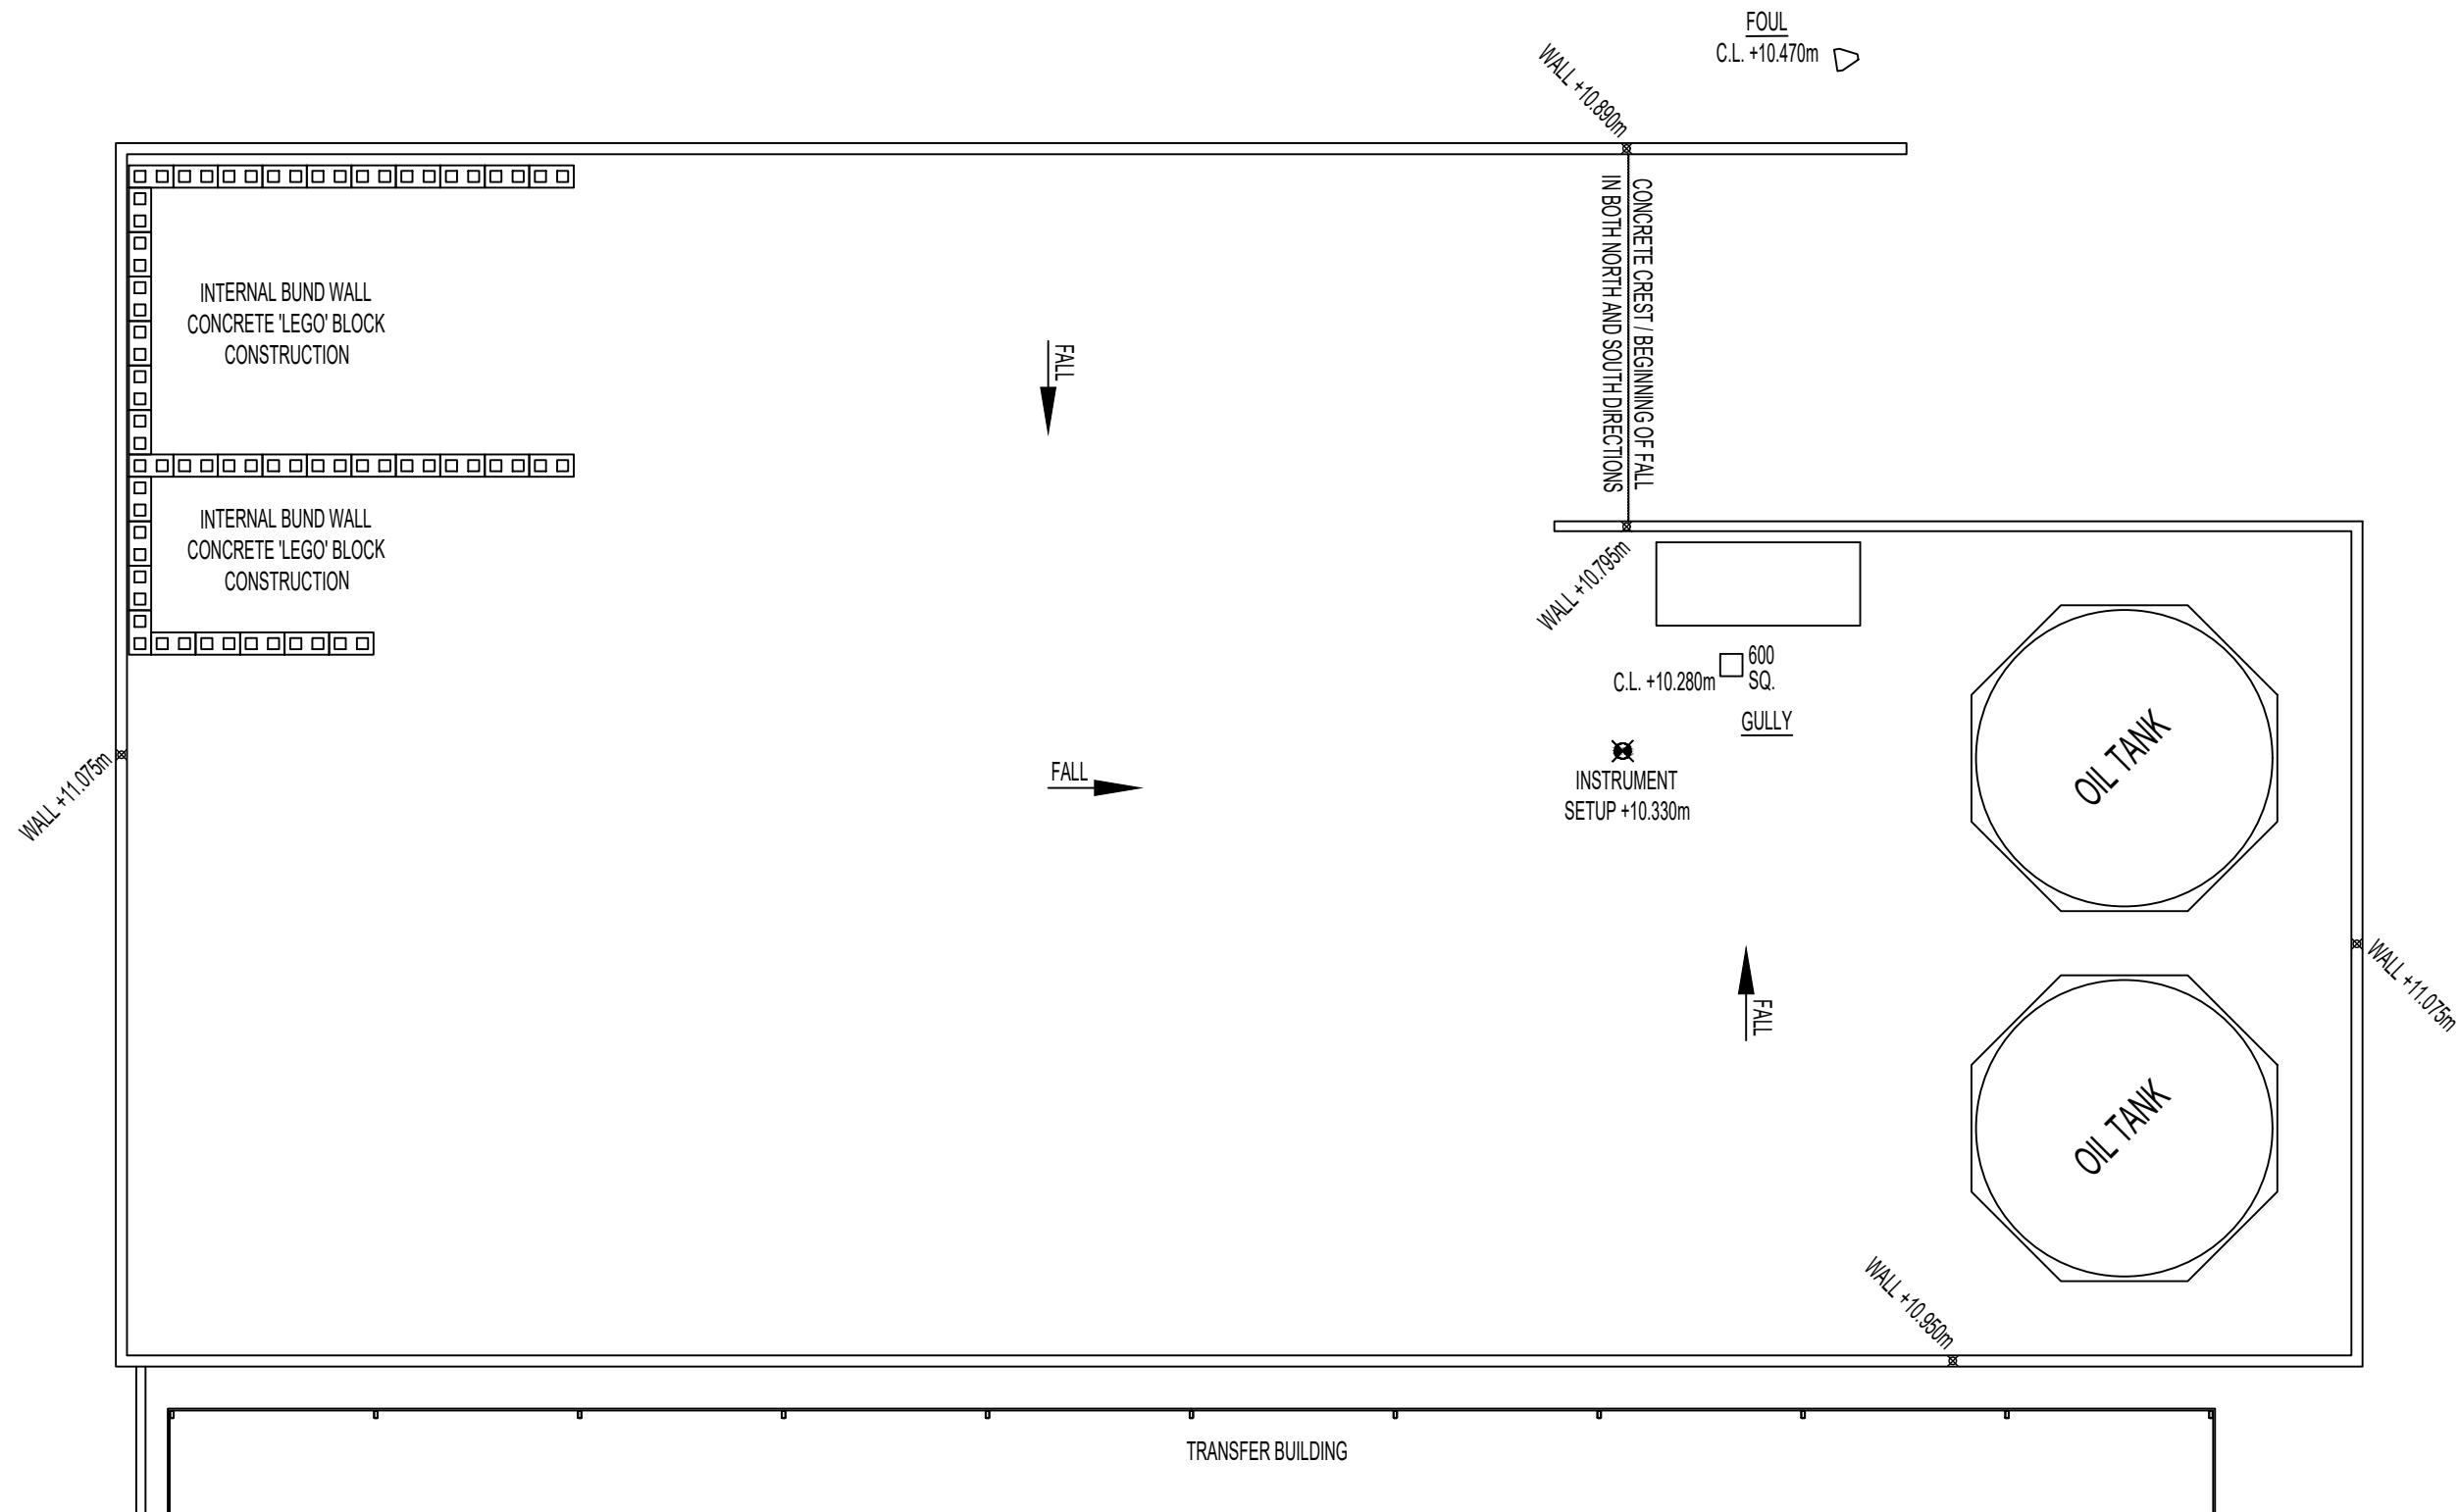

PLAN VIEW - AREA ONE (OIL BUNDS)

SCALE 1:200

Thomas Davies Associates Ltd. 16A Nicholl Street, Swansea, SA1 4HE Tel: 01792 465889 	Drawing Status		Revision		Description	Date	Project	Designed by	Drawn by	Checked by	
	INFORMATION		A0		ISSUE FOR INFORMATION		25 JUL 22	MEKATEK - BUND/DRAINAGE SURVEYS	MK	MK	SD
	Current Revision							Title AREA ONE - OIL BUNDED AREAS PLAN VIEWS	Drawing Number		Scale
	A0								TDA-1276-DWG-01		AS SHOWN @ A3
											Date
									21/07/2022		

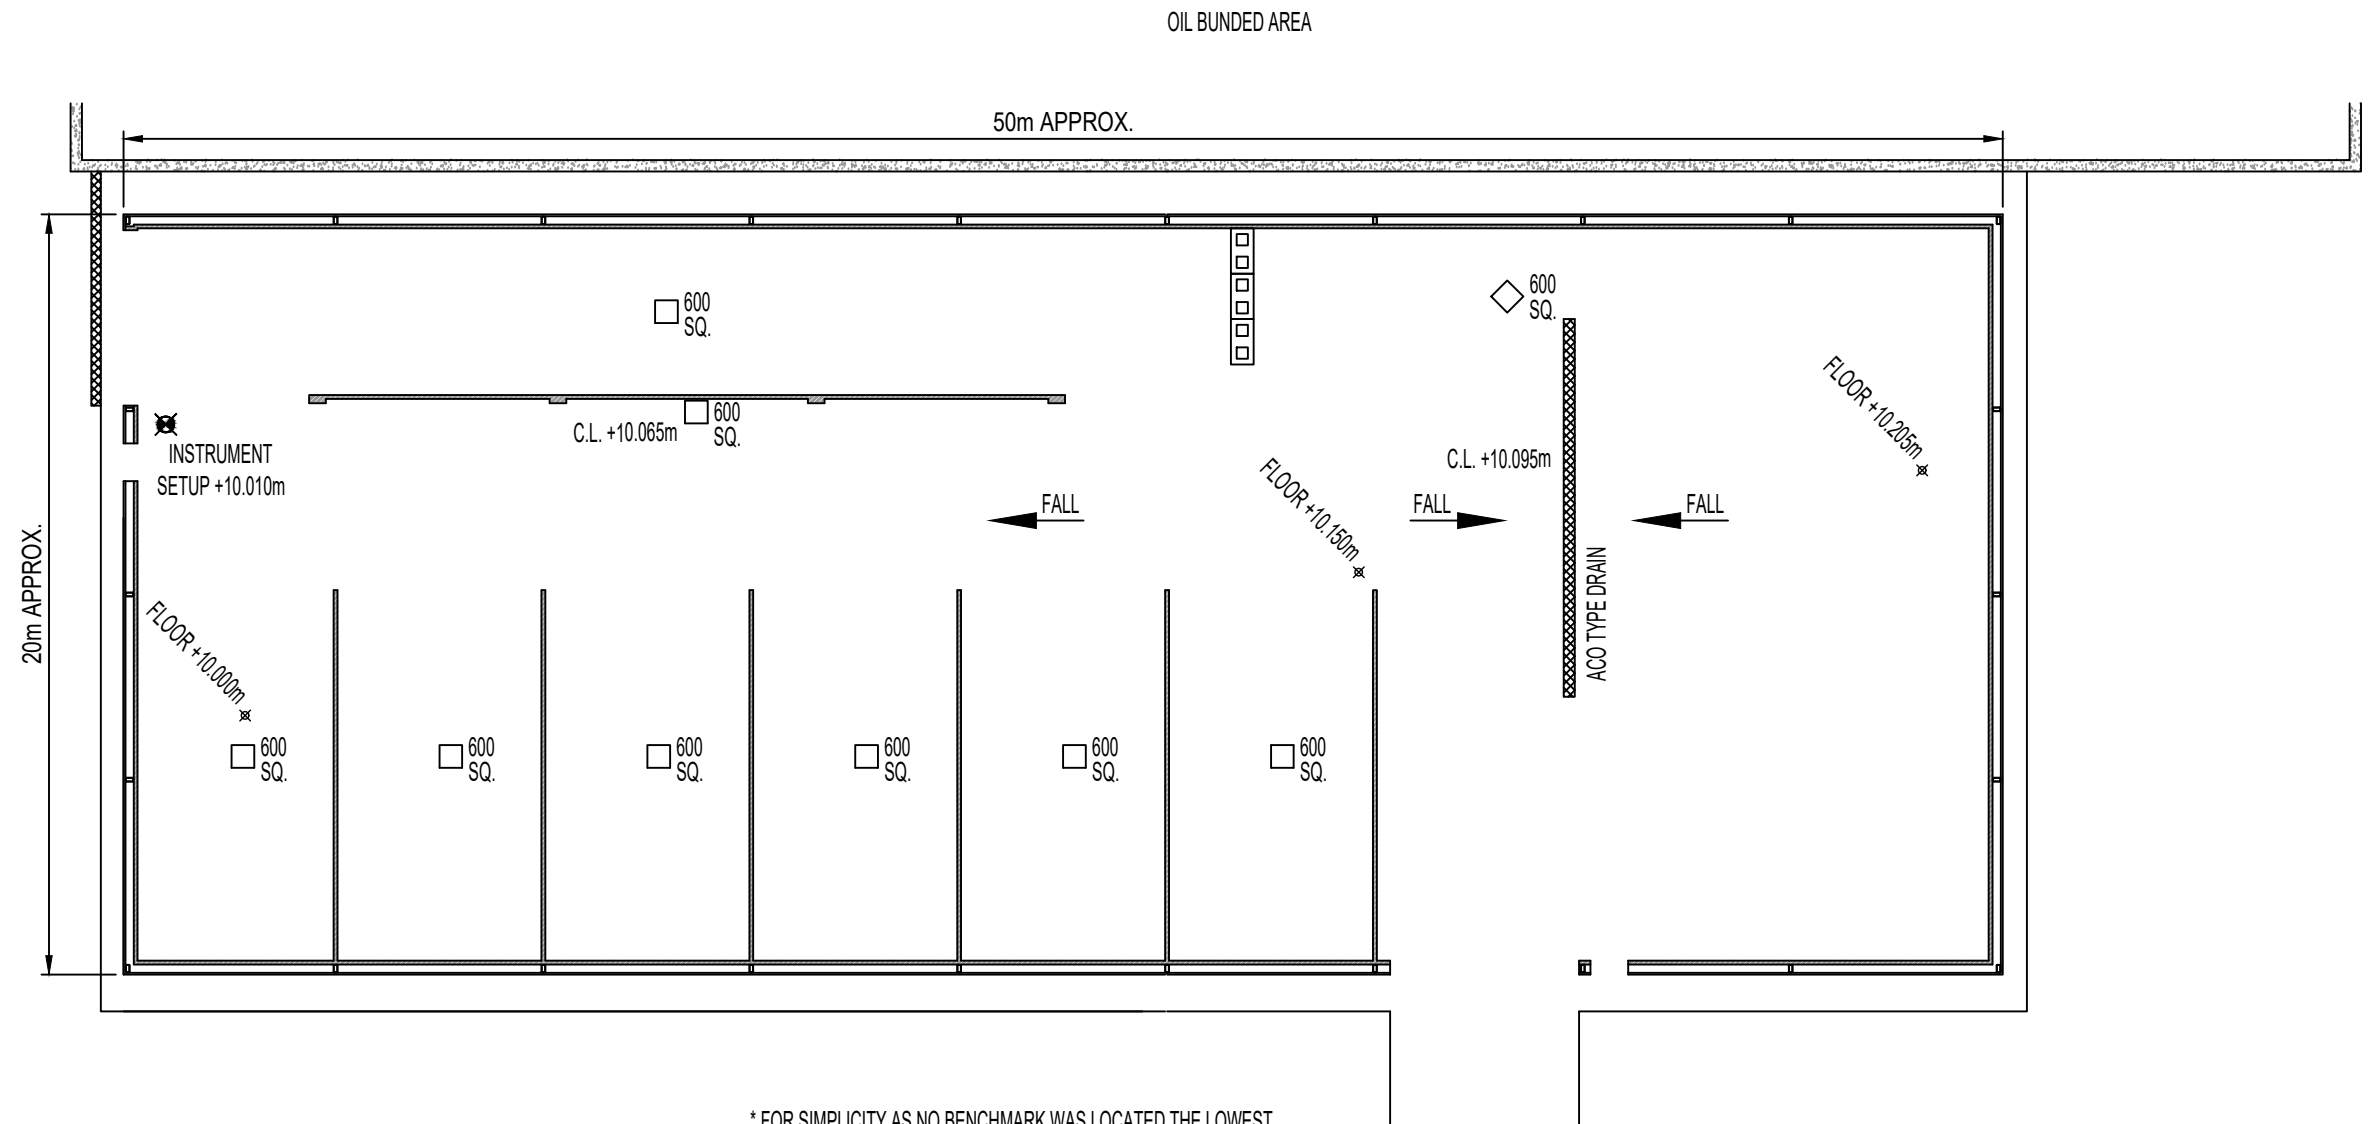

* FOR SIMPLICITY AS NO BENCHMARK WAS LOCATED THE LOWEST
RECORDED POINT IS TO HAVE PRESET ALTITUDE OF +10.000m

PLAN VIEW - AREA TWO (TRANSFER BUILDING)

SCALE 1:200

Thomas Davies Associates Ltd.

16A Nicholl Street,
Swansea,
SA1 4HE

Tel: 01792 465889



Drawing Status

INFORMATION

Current Revision

A0

Revision

Description

Date

A0

ISSUE FOR INFORMATION

25 JUL 22

Project

MEKATEK - BUND/DRAINAGE SURVEYS

Title

AREA TWO - TRANSFER BUILDING
PLAN VIEW

Designed by

MK

Drawn by

MK

Checked by

SD

Drawing Number


TDA-1276-DWG-02

Scale

AS SHOWN @ A3


Date

21/07/2022

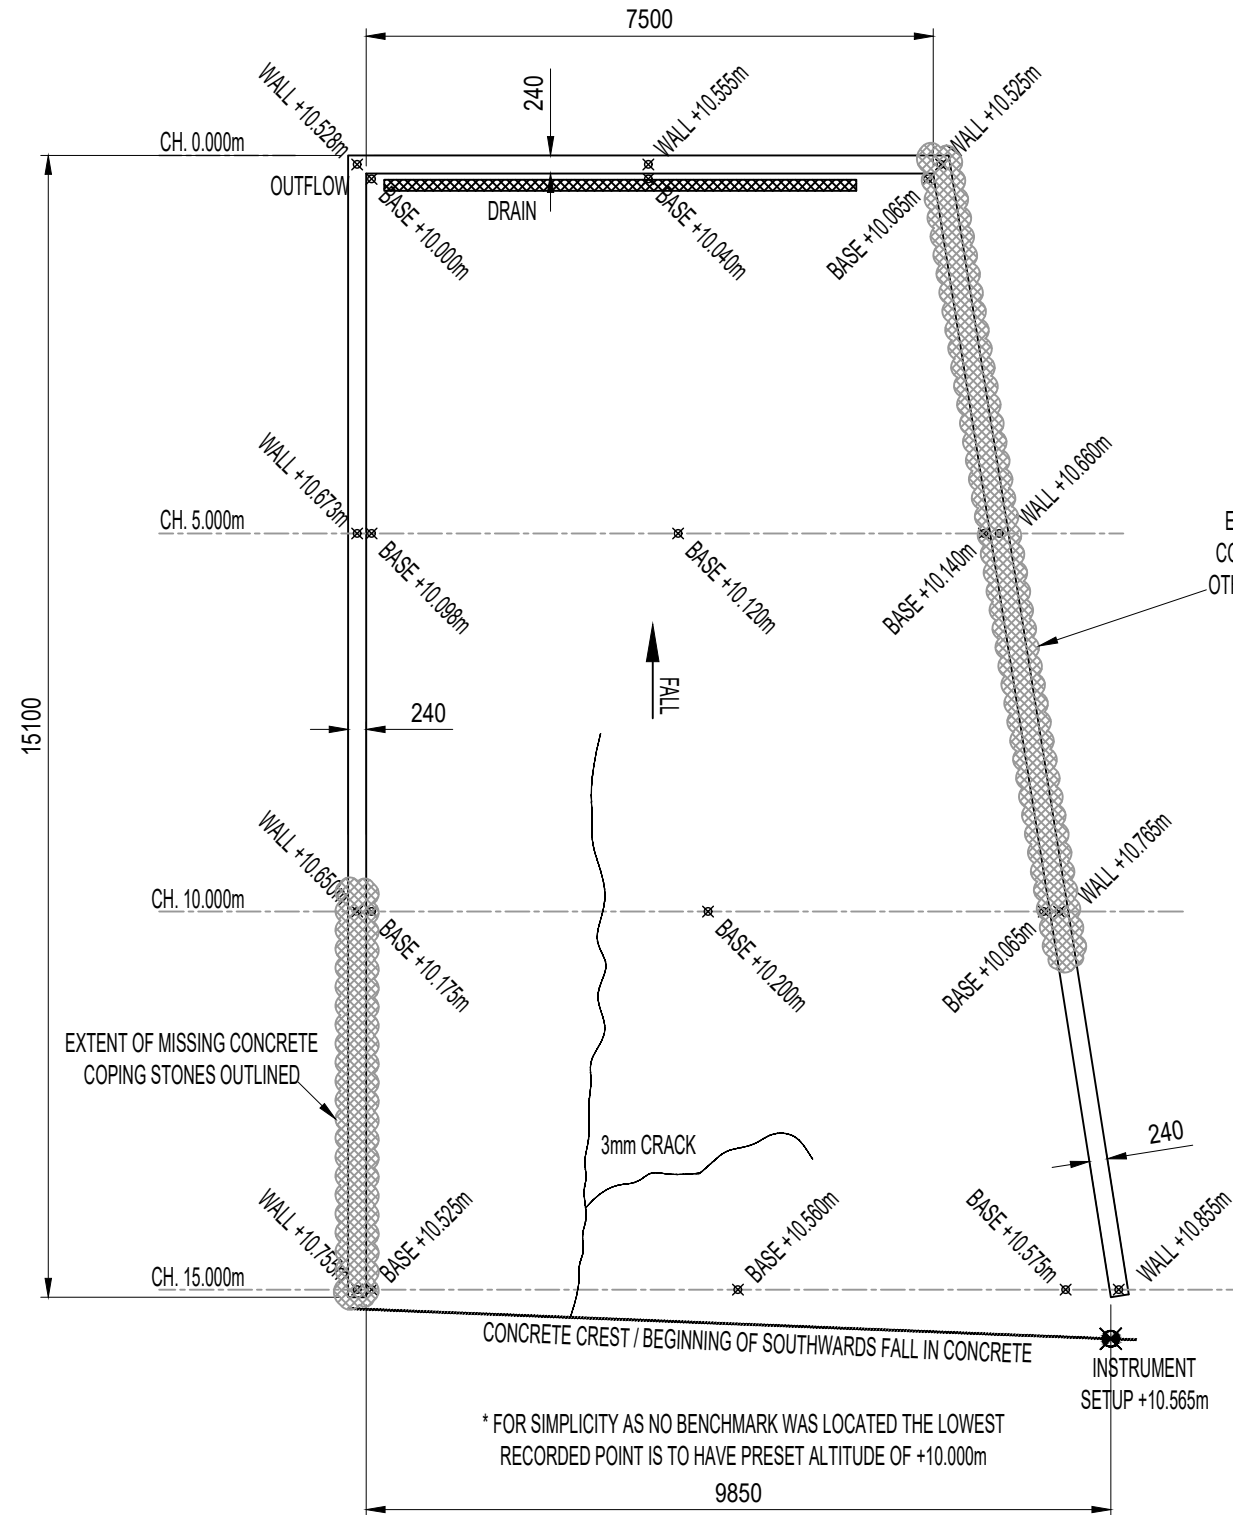


PLAN VIEW - AREA THREE (LEACHATE OFFLOAD)

SCALE 1:100

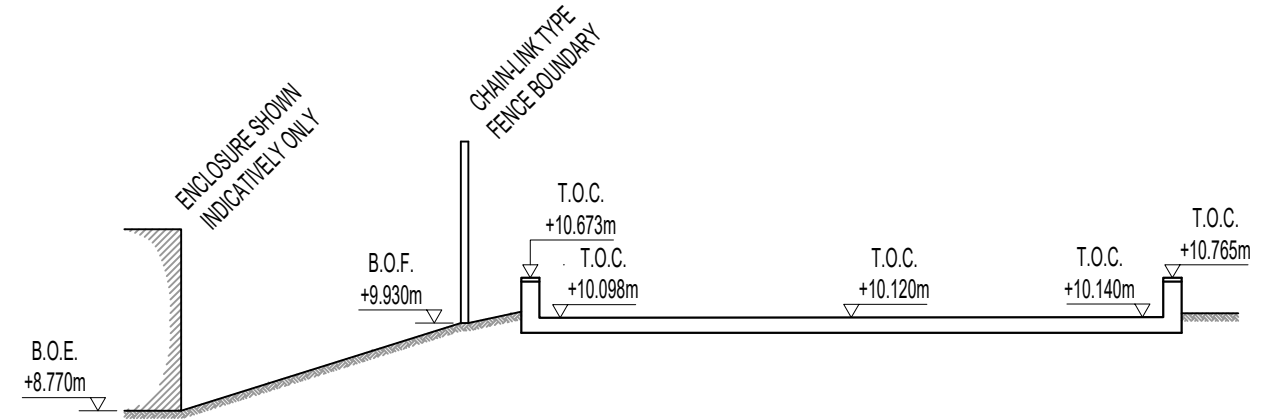

SECTION VIEW - CHAINAGE @ 5.000m

SCALE 1:10

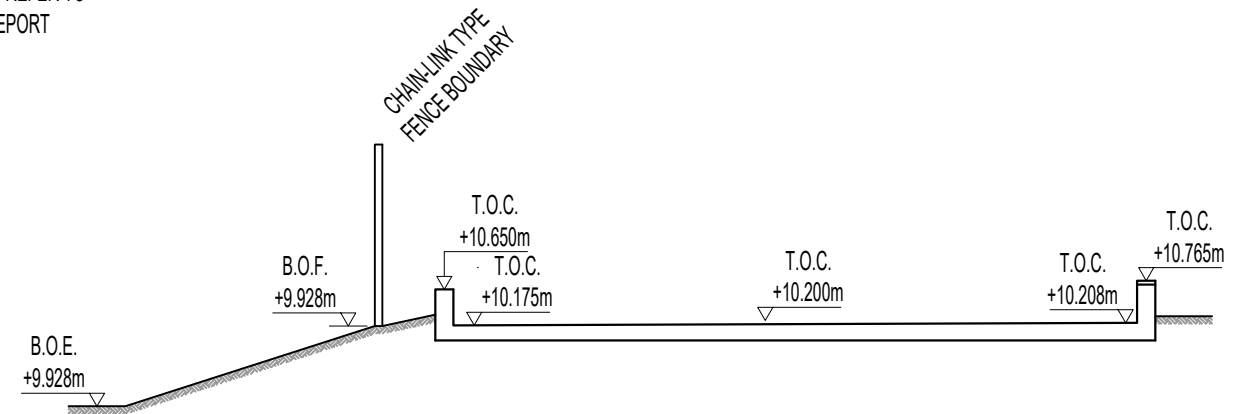

SECTION VIEW - CHAINAGE @ 10.000m

SCALE 1:10

Thomas Davies Associates Ltd.

16A Nicholl Street,
Swansea,
SA1 4HE

Tel: 01792 465889



Drawing Status

INFORMATION

Current Revision

A0

Revision

Description

Date

A0

ISSUE FOR INFORMATION

25 JUL 22

Project

MEKATEK - BUND/DRAINAGE SURVEYS

Title

AREA THREE - LEACHATE OFFLOAD AREA
PLAN AND SECTION VIEWS

Designed by

MK

Drawn by

MK

Checked by

SD

Drawing Number


TDA-1276-DWG-03

Scale

AS SHOWN @ A3

Date

21/07/2022

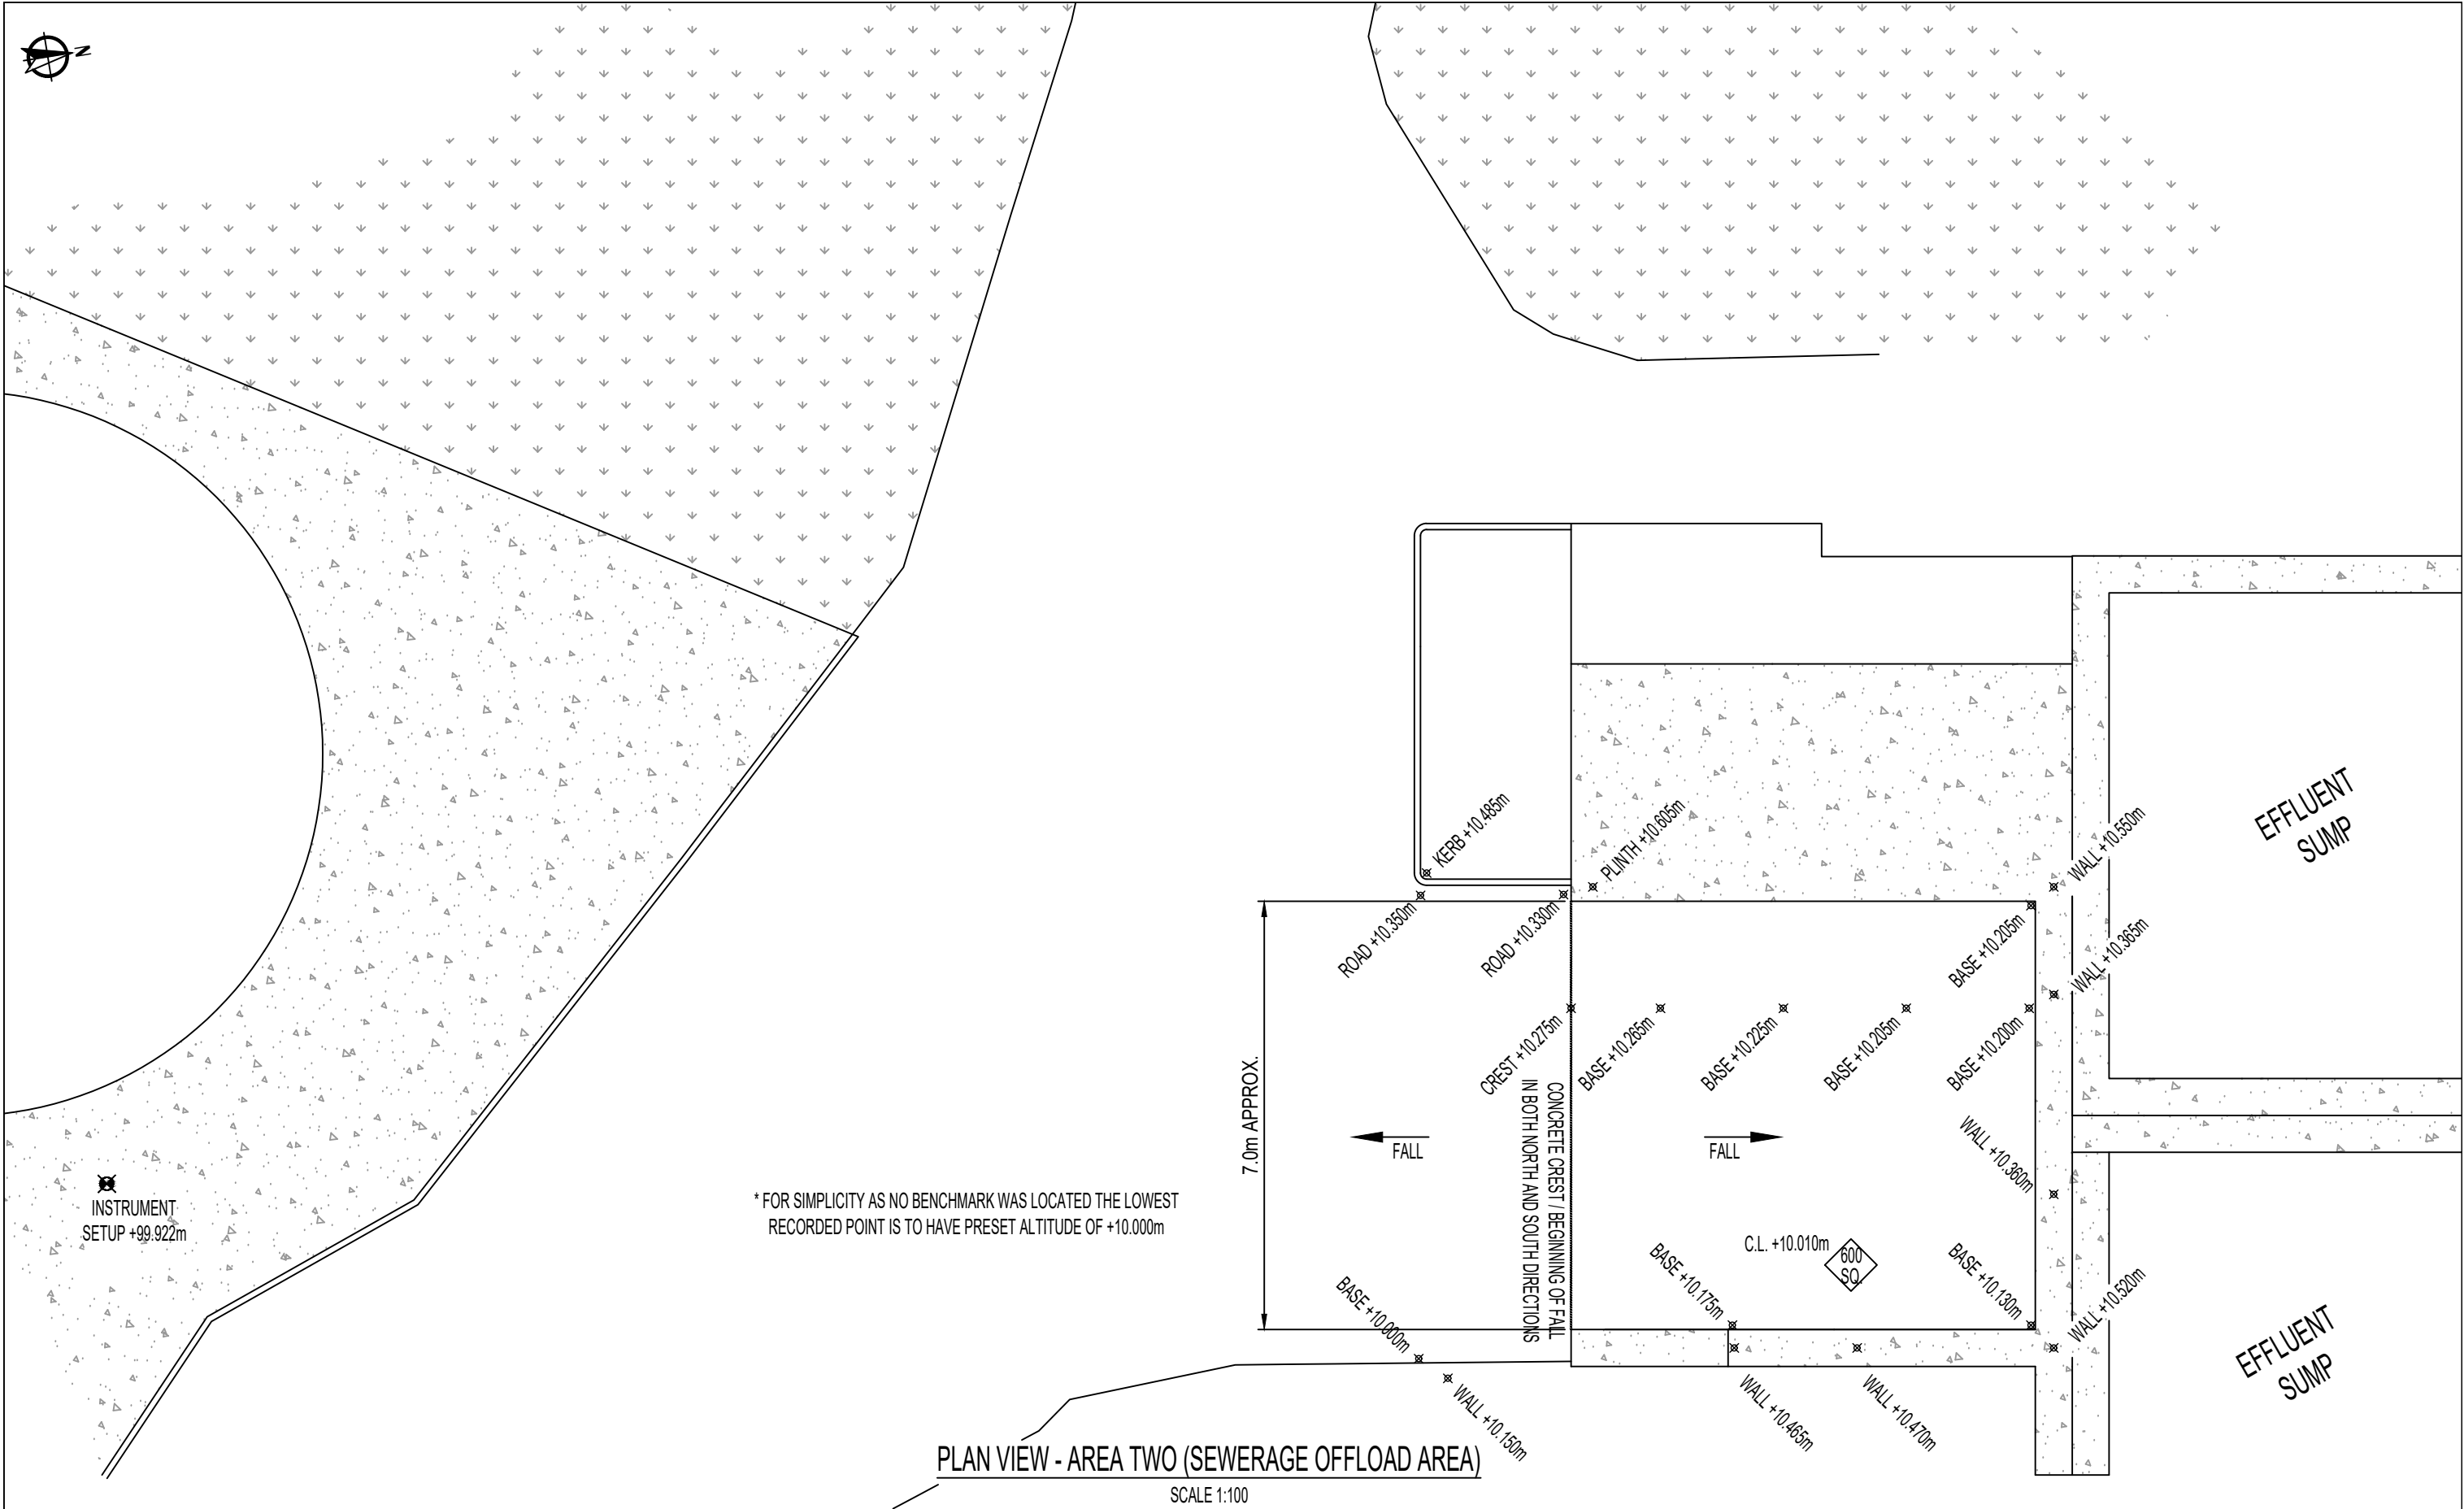

PLAN VIEW - AREA TWO (SEWERAGE OFFLOAD AREA)

SCALE 1:100

Thomas Davies Associates Ltd. 16A Nicholl Street, Swansea, SA1 4HE Tel: 01792 465889 	Drawing Status		Revision		Description		Date		Project		Designed by		Drawn by		Checked by	
	INFORMATION		A0		ISSUE FOR INFORMATION		25 JUL 22		MEKATEK - BUND/DRAINAGE SURVEYS		MK		MK		SD	
	Current Revision		A0						Title		Drawing Number				Scale	
									AREA TWO - SEWERAGE OFFLOAD AREA		TDA-1276-DWG-04				AS SHOWN @ A3	
									PLAN VIEWS						Date	
														21/07/2022		