




1. This drawing is to be read in conjunction with all other drawings, specifications and contract documents. Notify the *Project Manager* of any discrepancies.
2. All dimensions are in metres (m) and Levels are in metres above ordnance datum (mAOD), unless noted otherwise.
3. Do not scale from drawing, use noted dimensions only
4. All stainless steel plates and fixings to be 316 Grade unless otherwise accepted by the Designer
5. All joints between transitions or individual lengths of side plates are to be welded to retain water

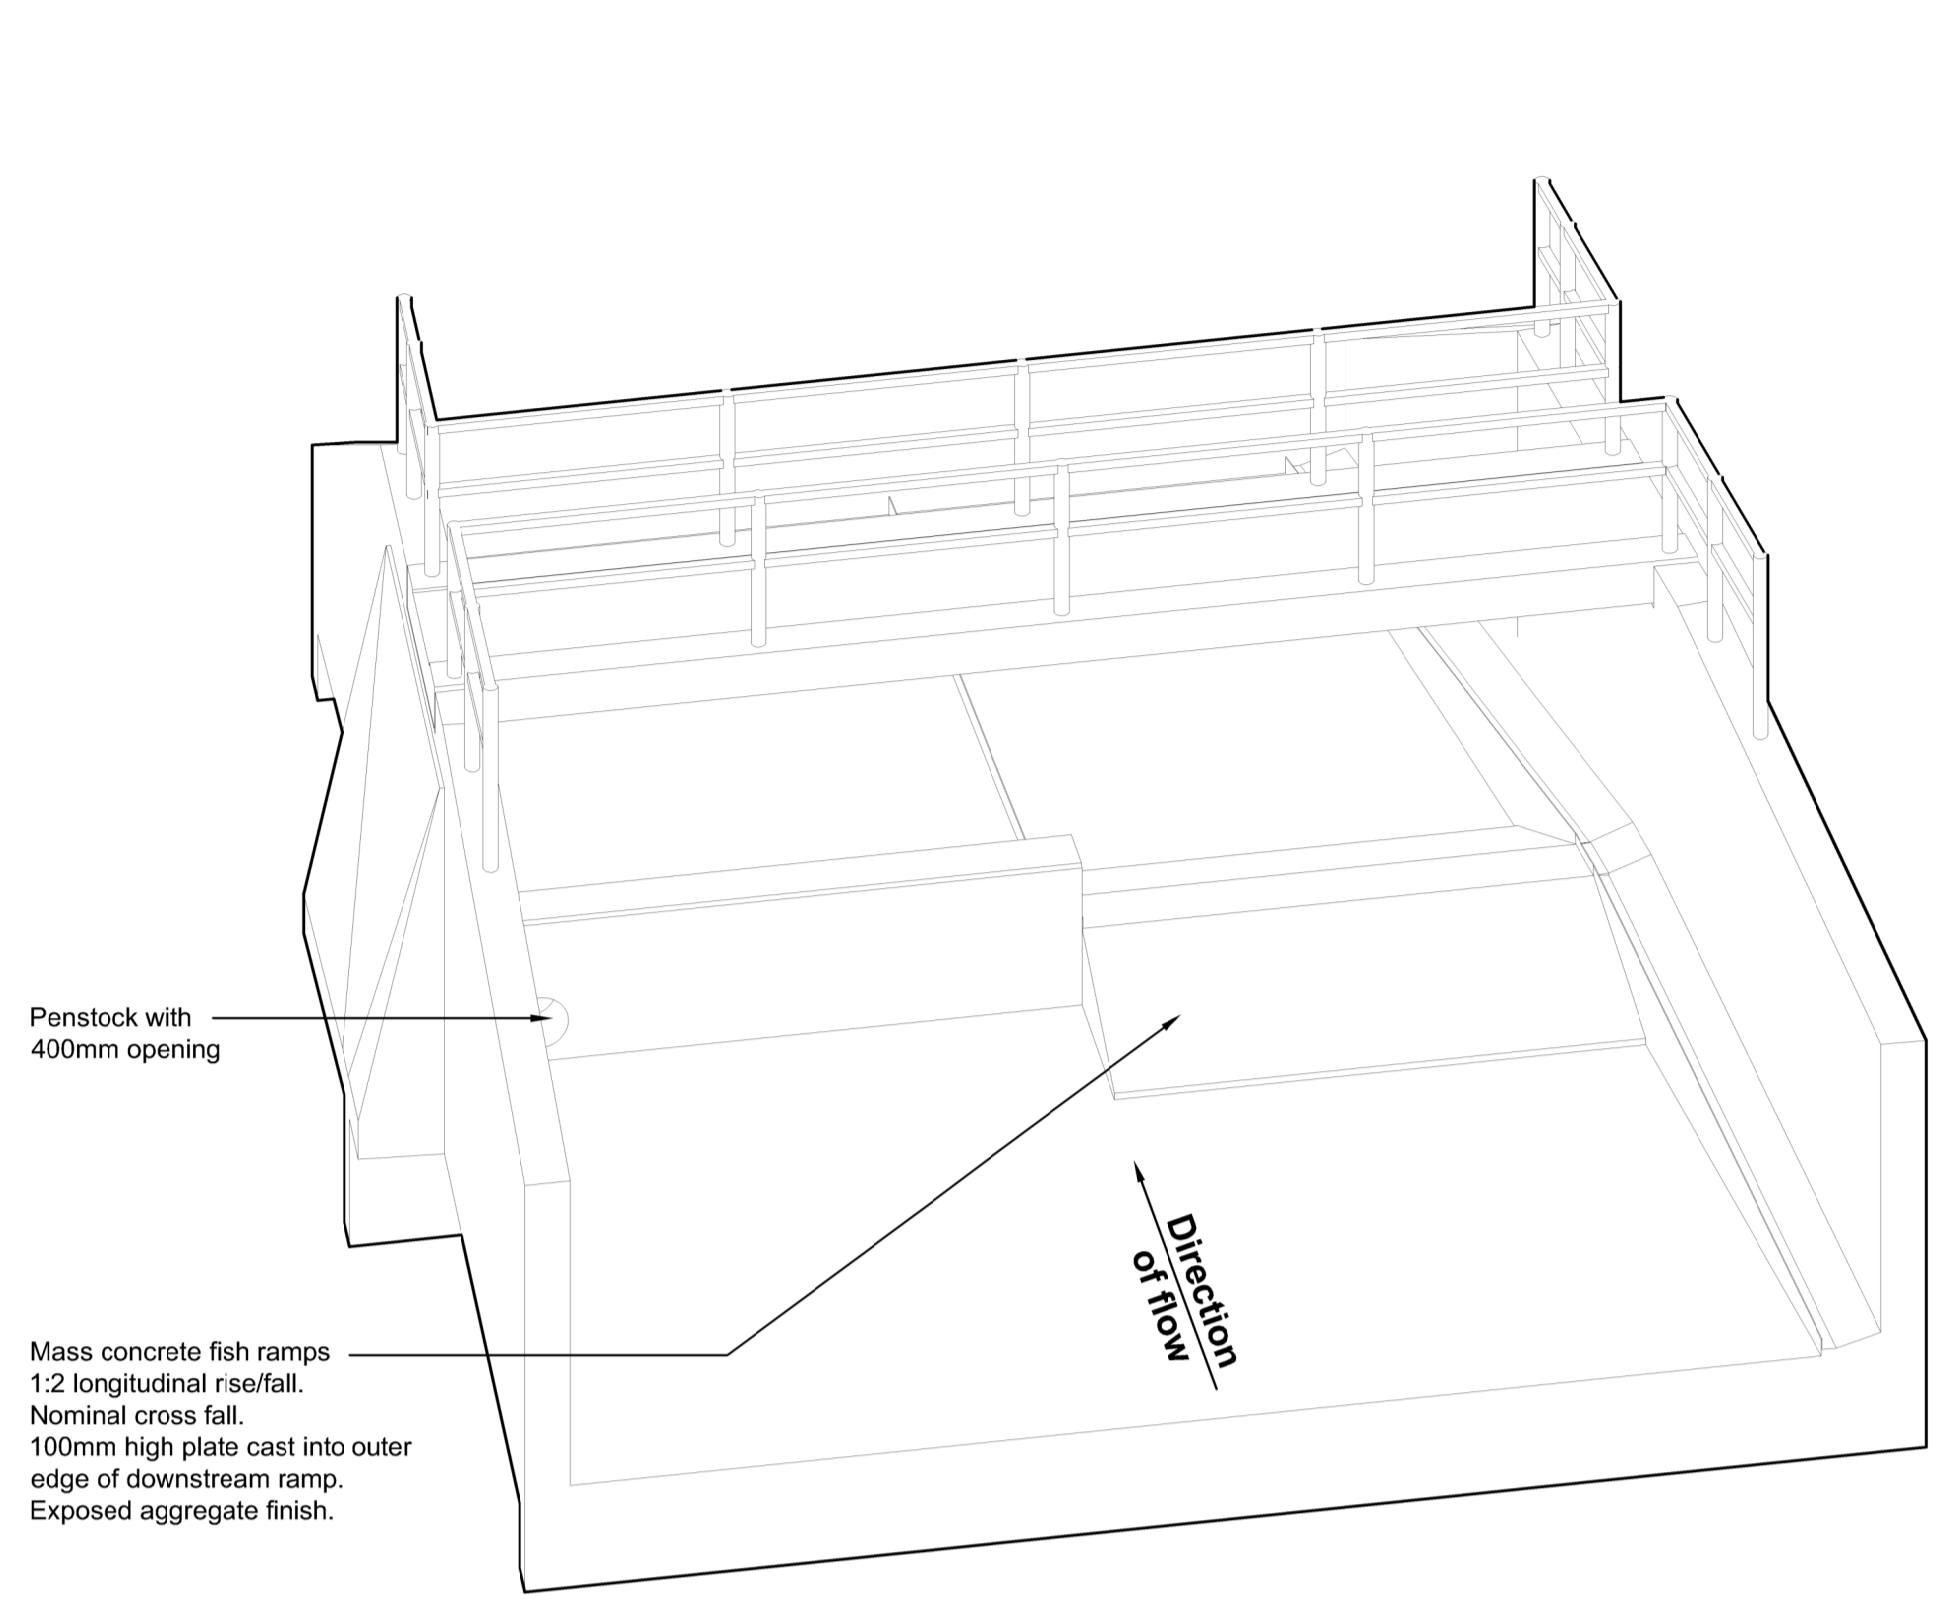


3D View of Eel pass (Looking downstream)
Scale NTS

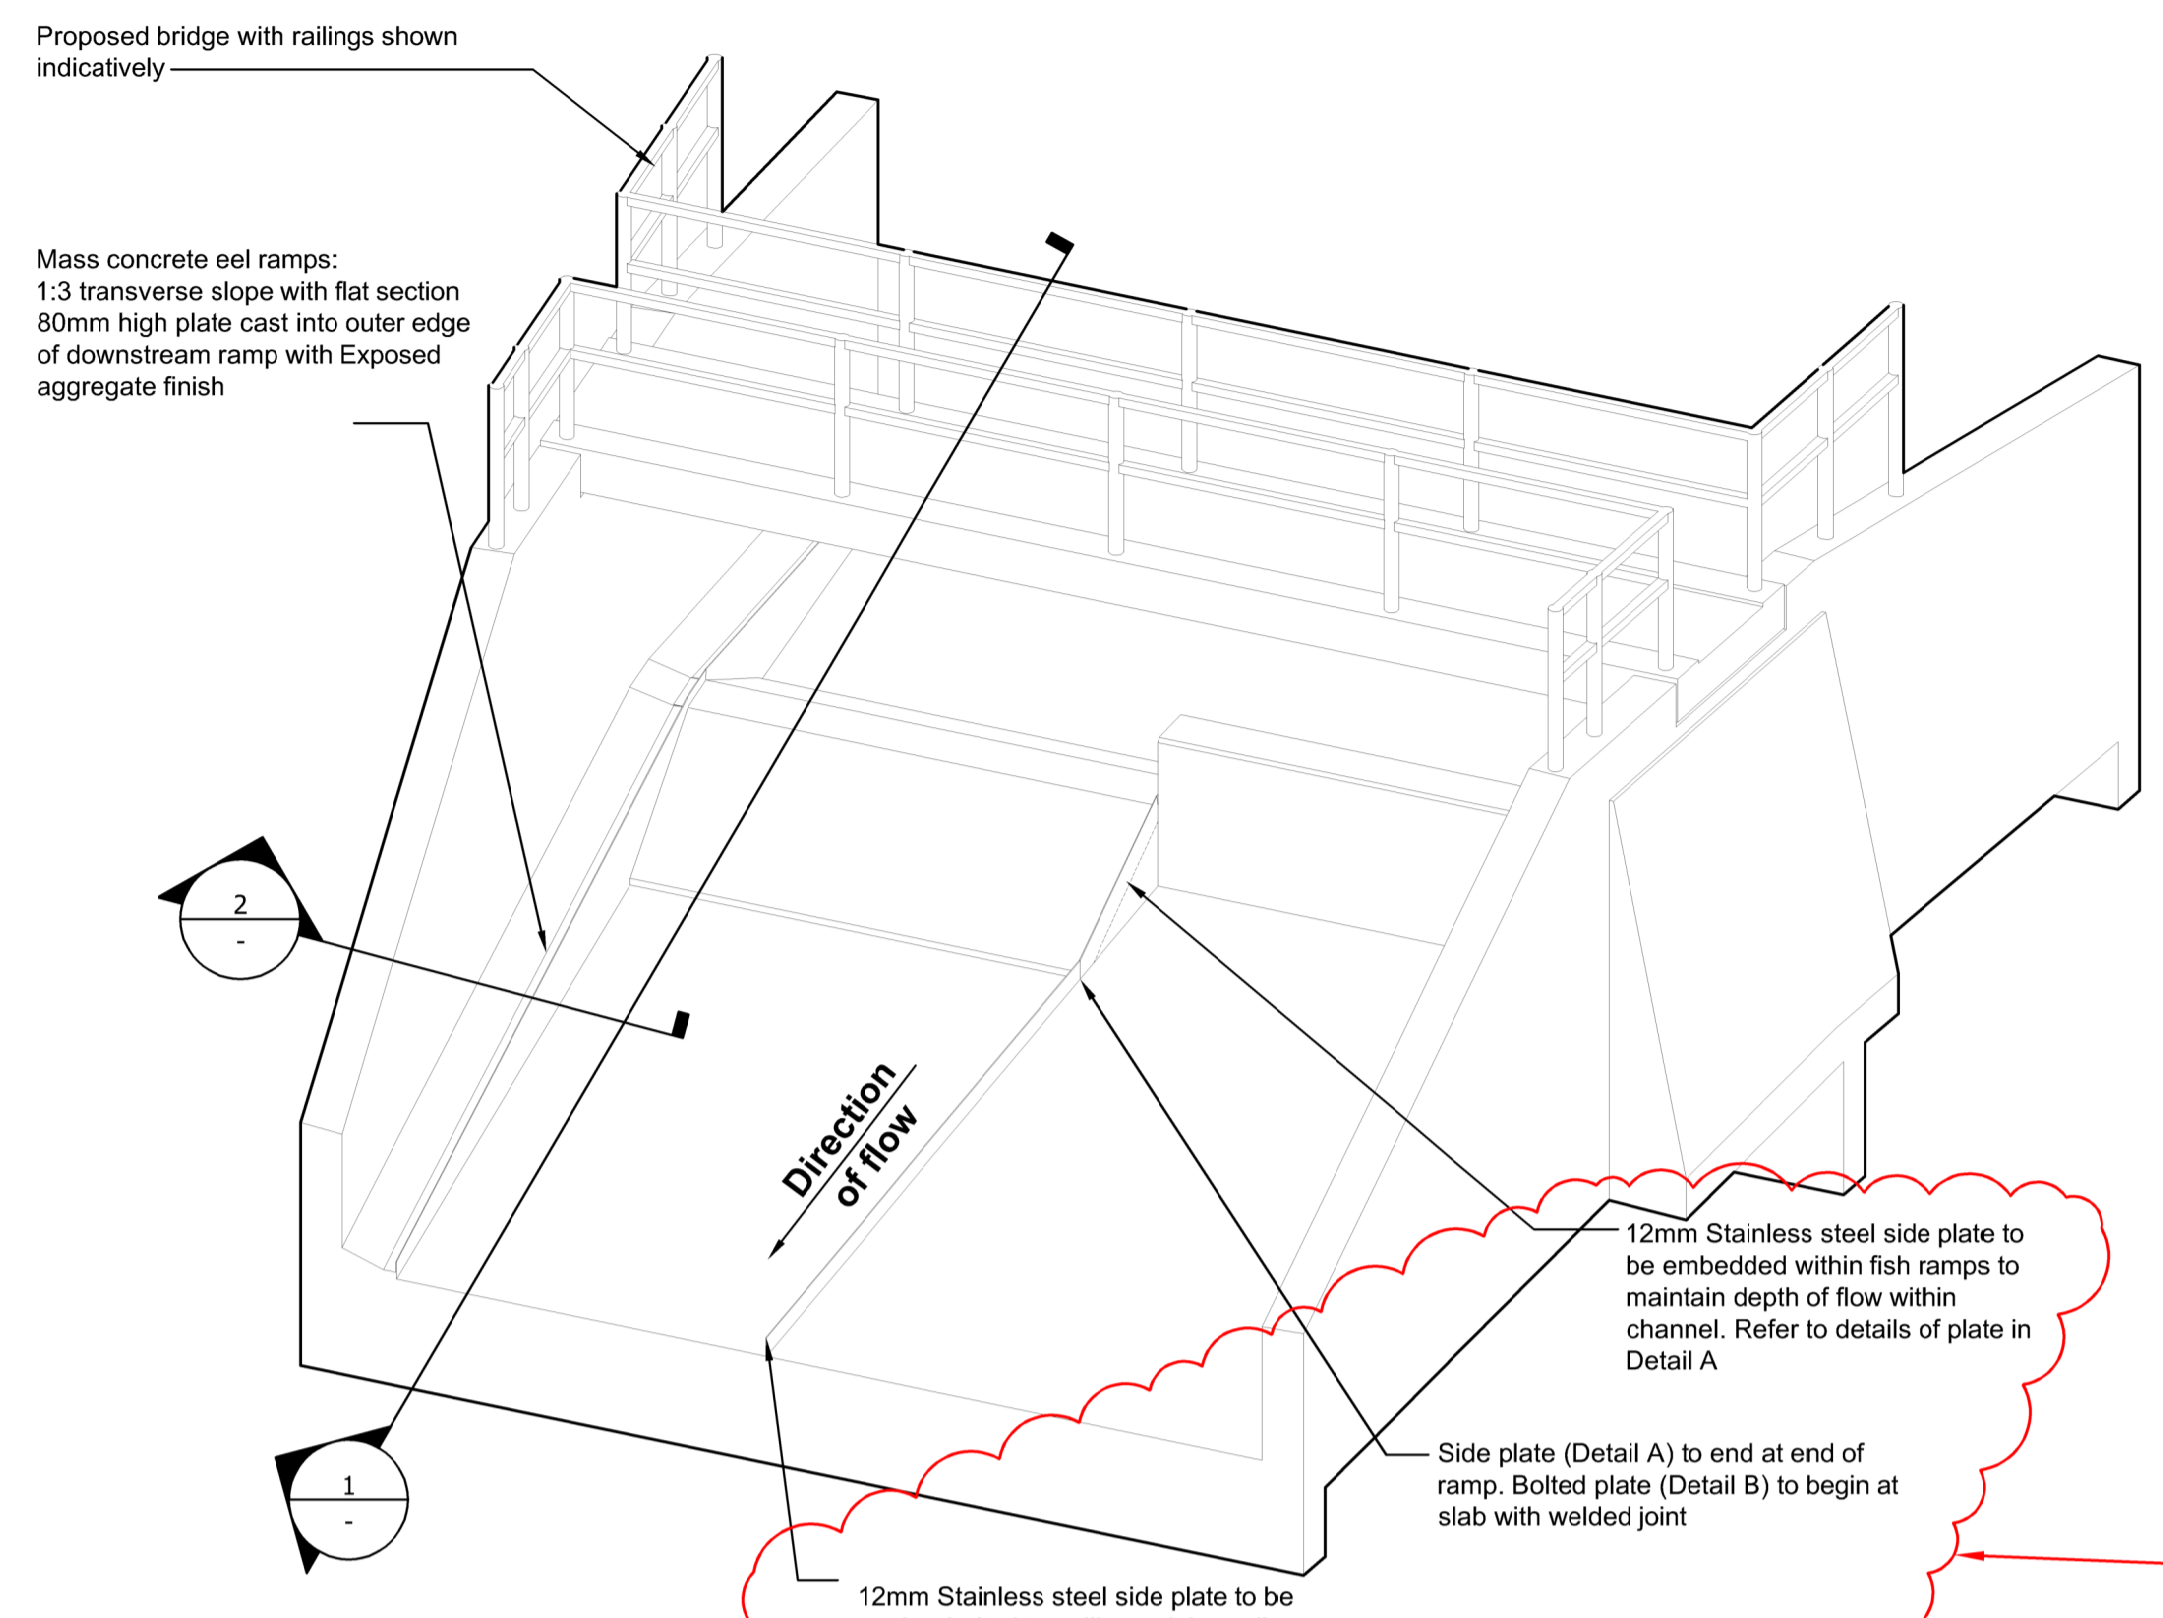


3D View of Eel pass showing section call outs
Scale NTS

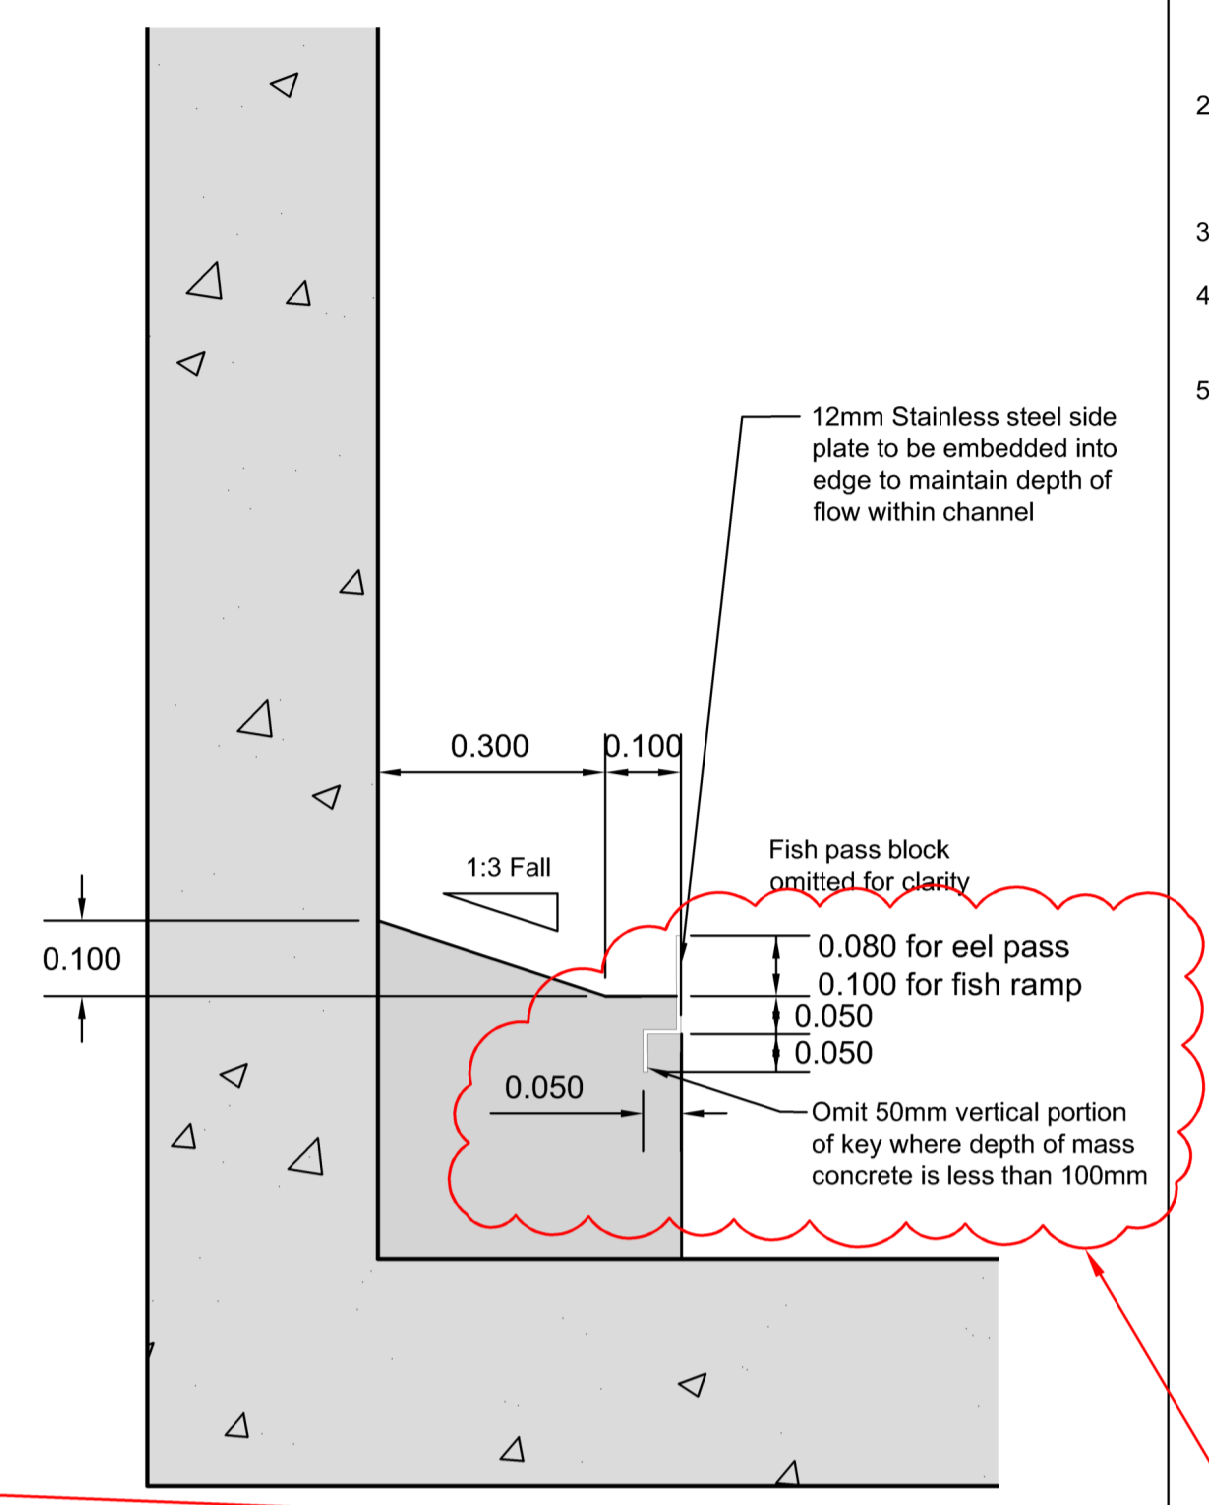


Detail A Section of Eel Pass
Scale 1:10

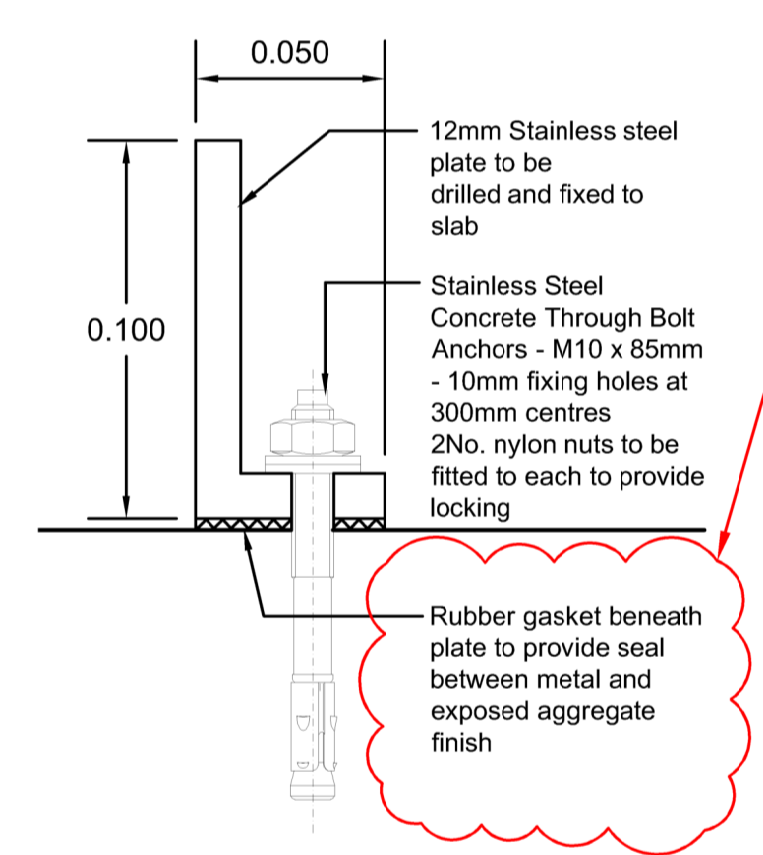

Detail B
Scale 1:2

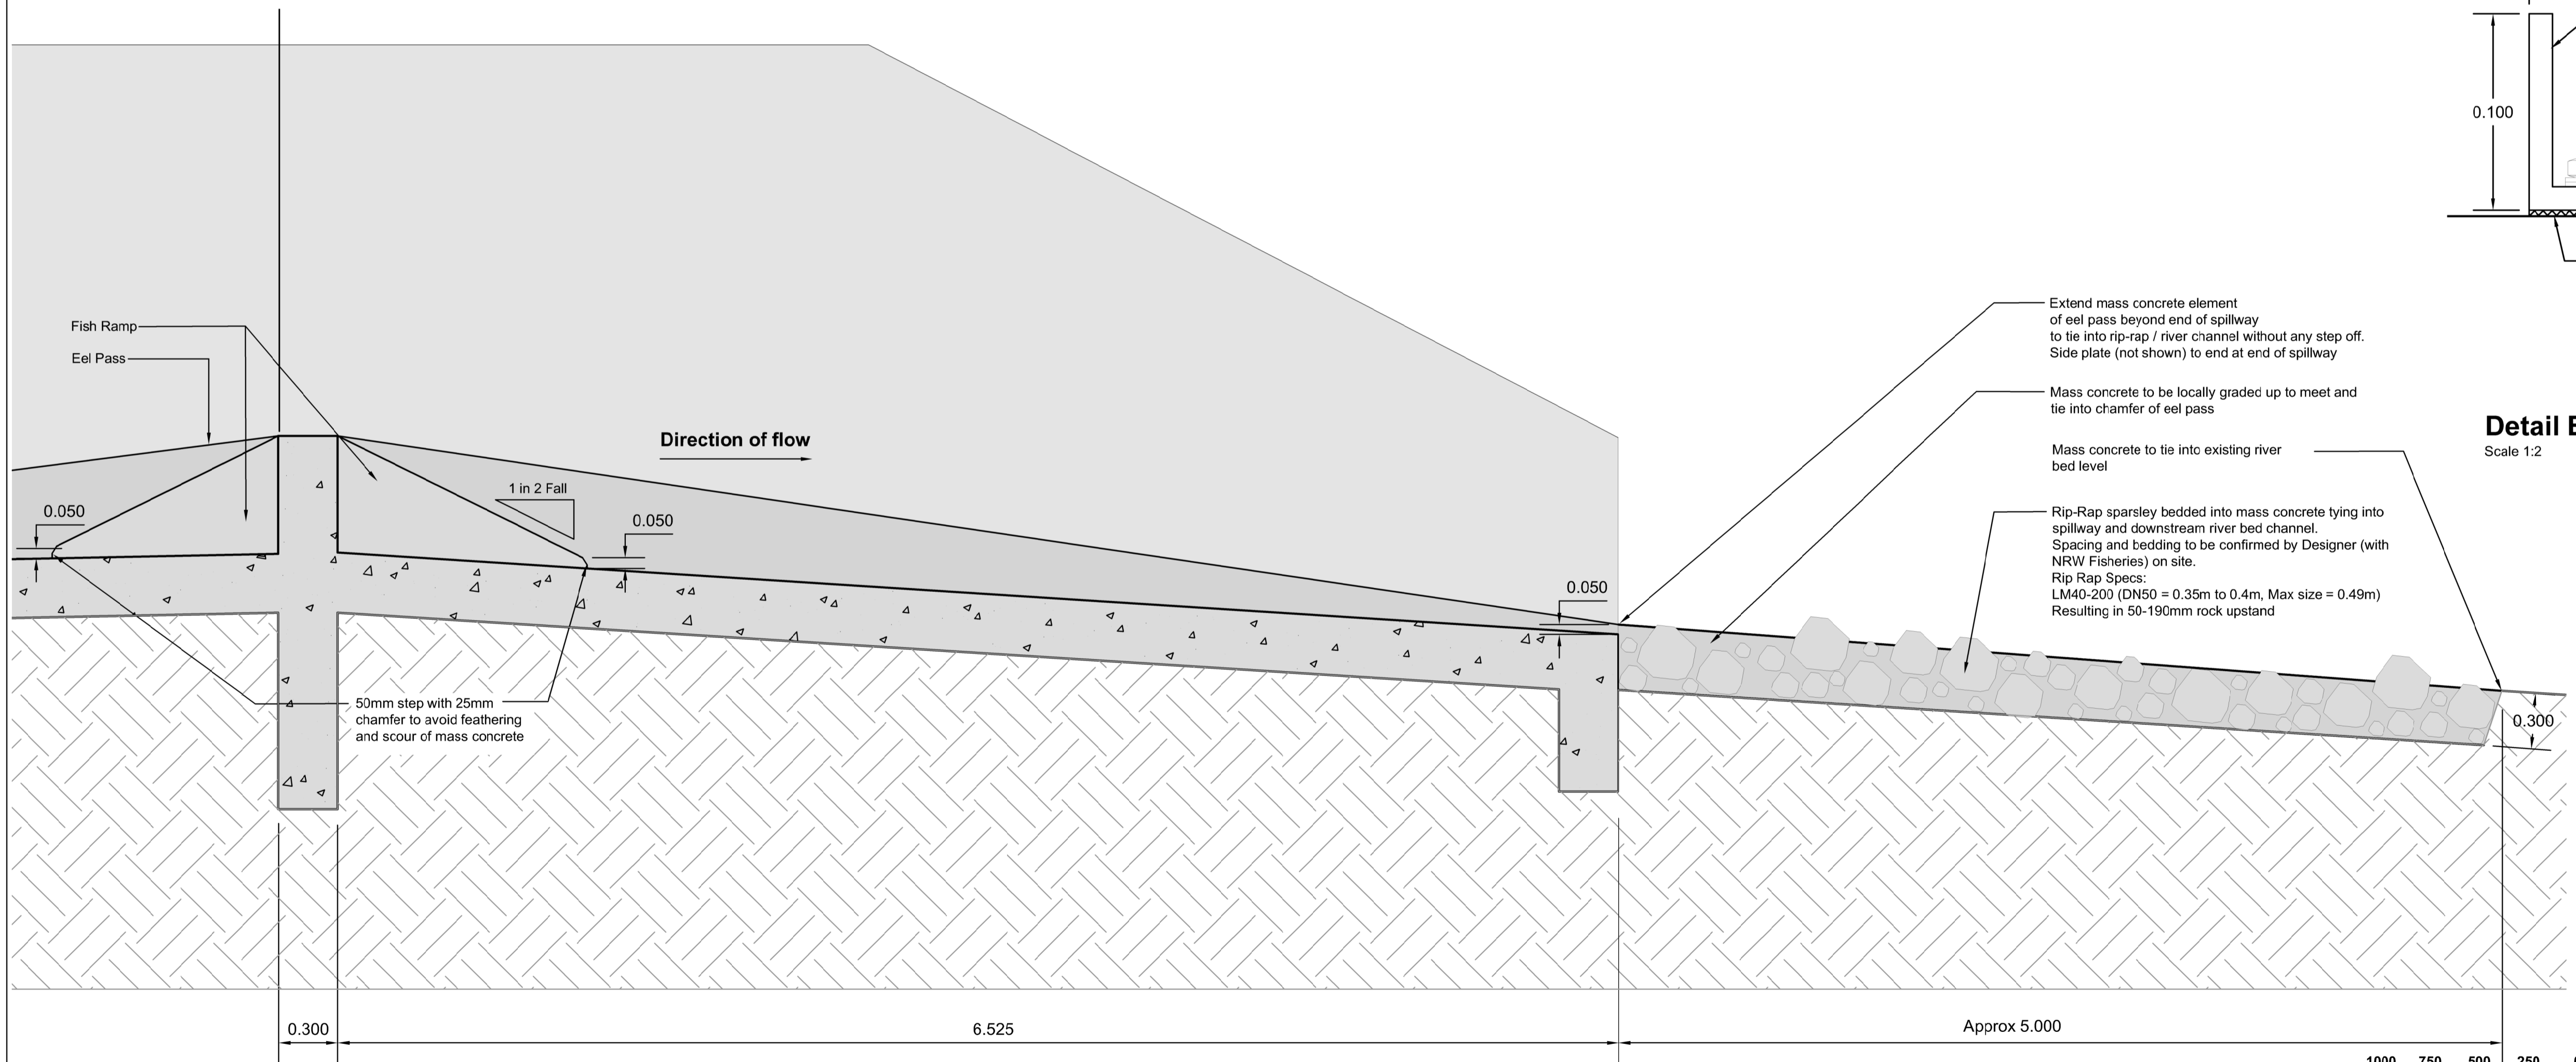

Section 1-1 Long Section through spillway
Scale 1:20

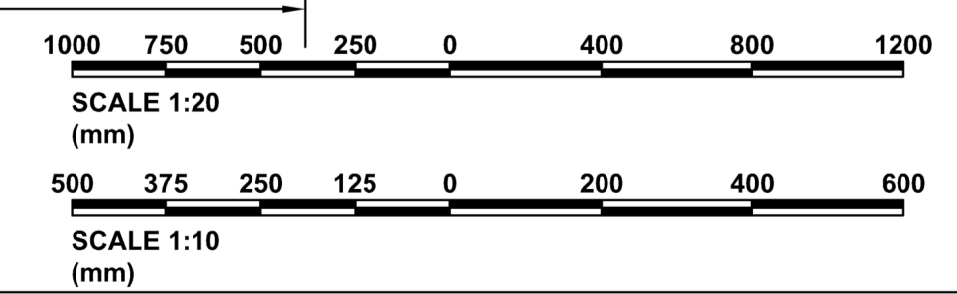

For William Hughes comment

Hanes Fersiwn / Version History

Rev	Date	By	Chkd	Appd
P01	22-07-2022	PDH	JF	DJS

Issue for Information

ARUP

4 Pierhead Street
Caerdydd / Cardiff
CF10 4QP
Tel +44 029 2047 3727
www.arup.com

Cleient / Client

Cyfoeth Naturiol Cymru
Natural Resources Wales

Enw a Rhif y Proiect / NRW Project Name and Number

NGCCF-5-000015

Llyn Llywelyn Outline and Detailed Design

Toll Luniad / Drawing Title

Proposed Spillway Eel Pass Details

Graddfa yn A1 / Scale at A1

As Shown

Rhan / Role

General

Addasrwydd / Suitability	Status / Status
For Information	S2
Rhif y Proiect Arup / Arup Project Number	Adolygiad / Rev
290007	P01
Rhif y Luniad / Drawing Number	
290007-ARP-XX-XX-DR-CX-5001	