


NOTES

1. DO NOT SCALE FROM THIS DRAWING.

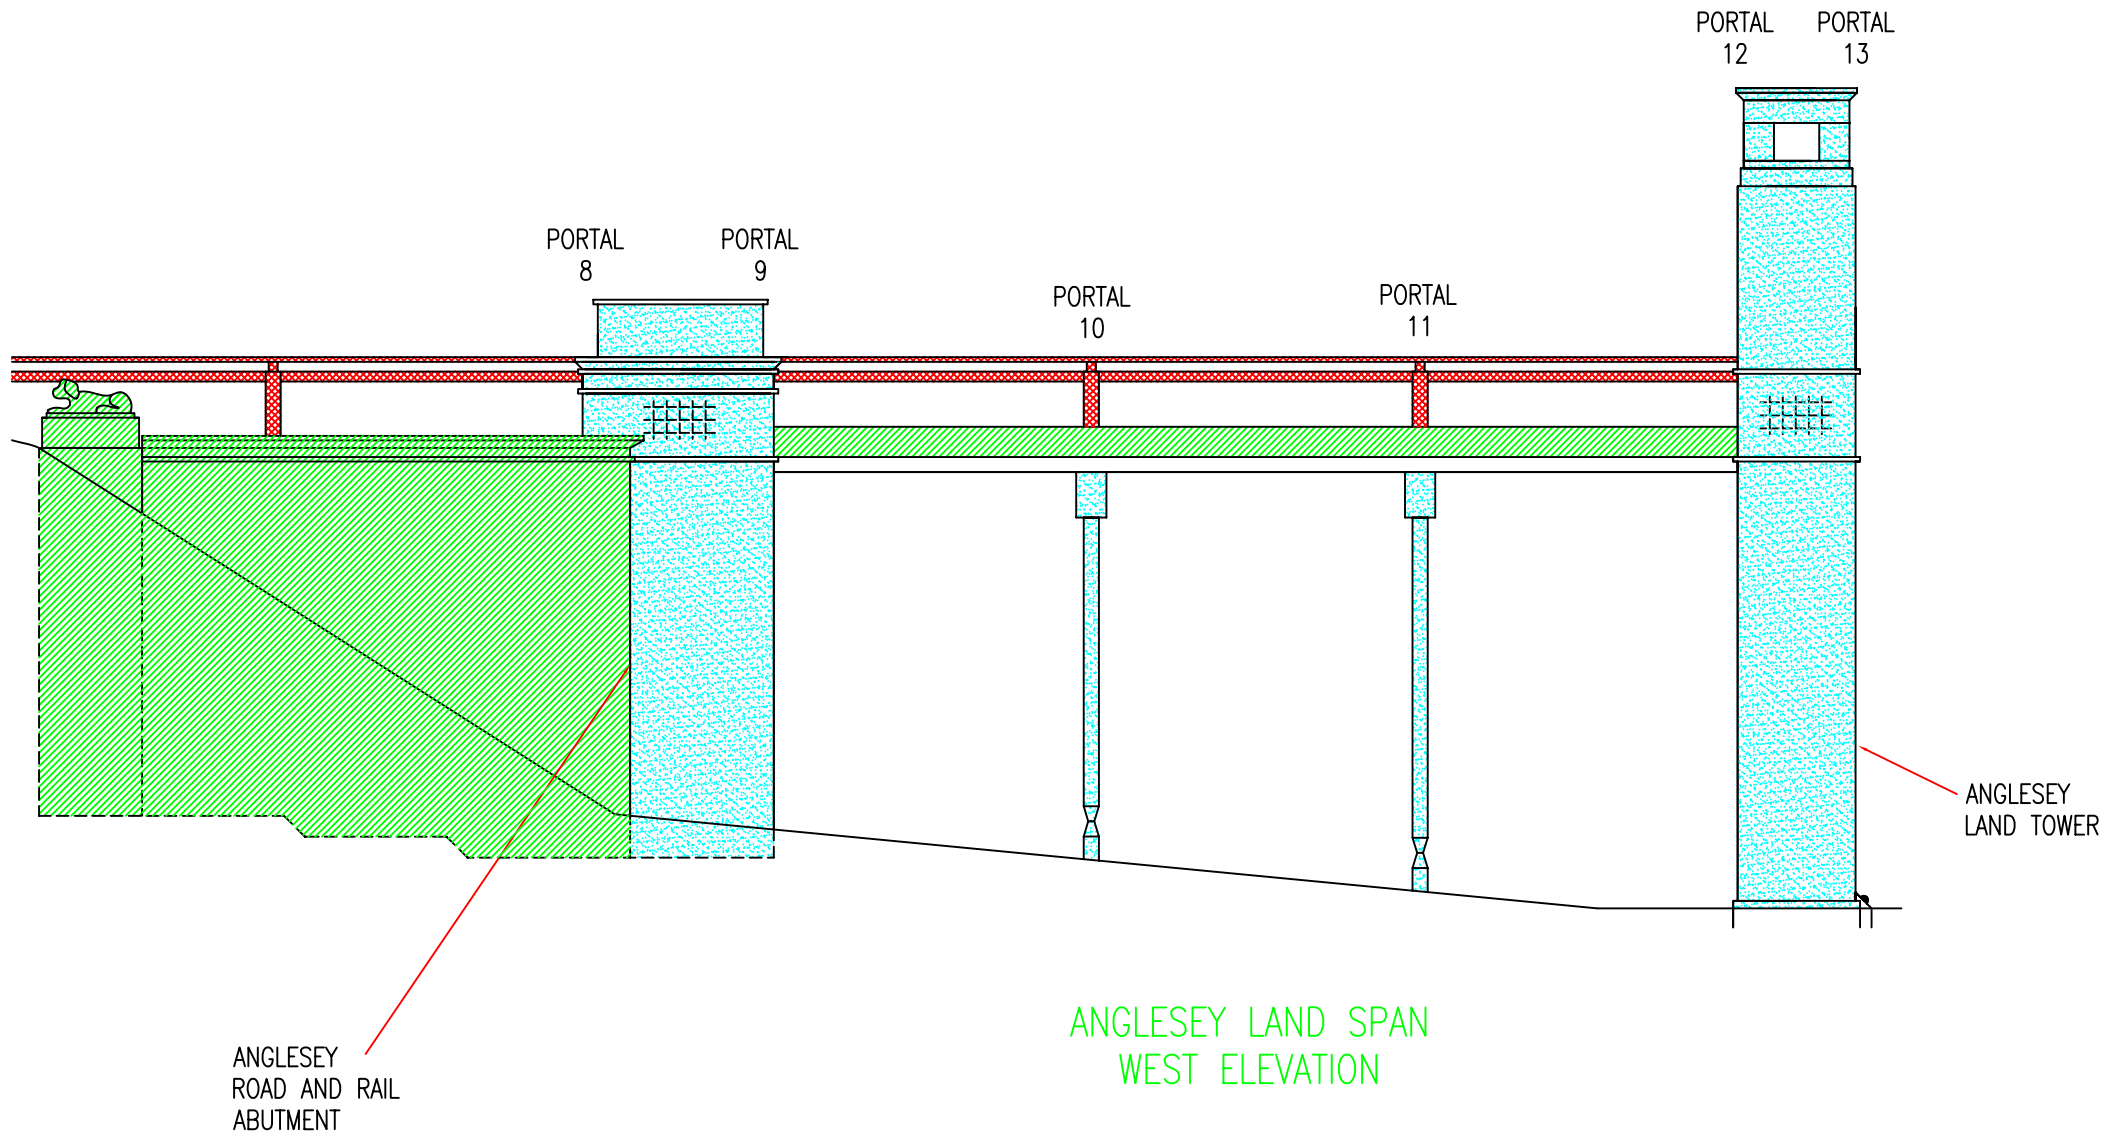

STRUCTURE SUPPORTING KEY	
	ROAD ONLY (WELSH OFFICE)
	RAILWAY ONLY (NETWORK RAIL)
	ROAD AND RAILWAY (JOINT)

B	FINAL	RSH 05/07			
A	FIRST DRAFT	JJH 01/07			
Version	Amendment		Originated by and date	Checked by and date	Approved by and date

		Client	NETWORK RAIL LONDON NORTHWEST TERRITORY			
		Project	STRUCTURES EXAMINATION CONTRACT 2003 – 2013			
Purpose		Drawing Title	CNH3-165 BRITANIA BRIDGE- ANGLESEY LAND SPAN (W/ELEVATION) – STRUCT. SUPPORTING			
DETAILED EXAMINATION REPORT						
Draft		Scale (at A3 size)	Issuing Office	ELLESMERE PORT	Drawing number	Version
Issue	✓	NTS	Telephone	0151 356 5555	728000/06/LAND SPAN/072	B