


NOTES

1. DO NOT SCALE FROM THIS DRAWING.

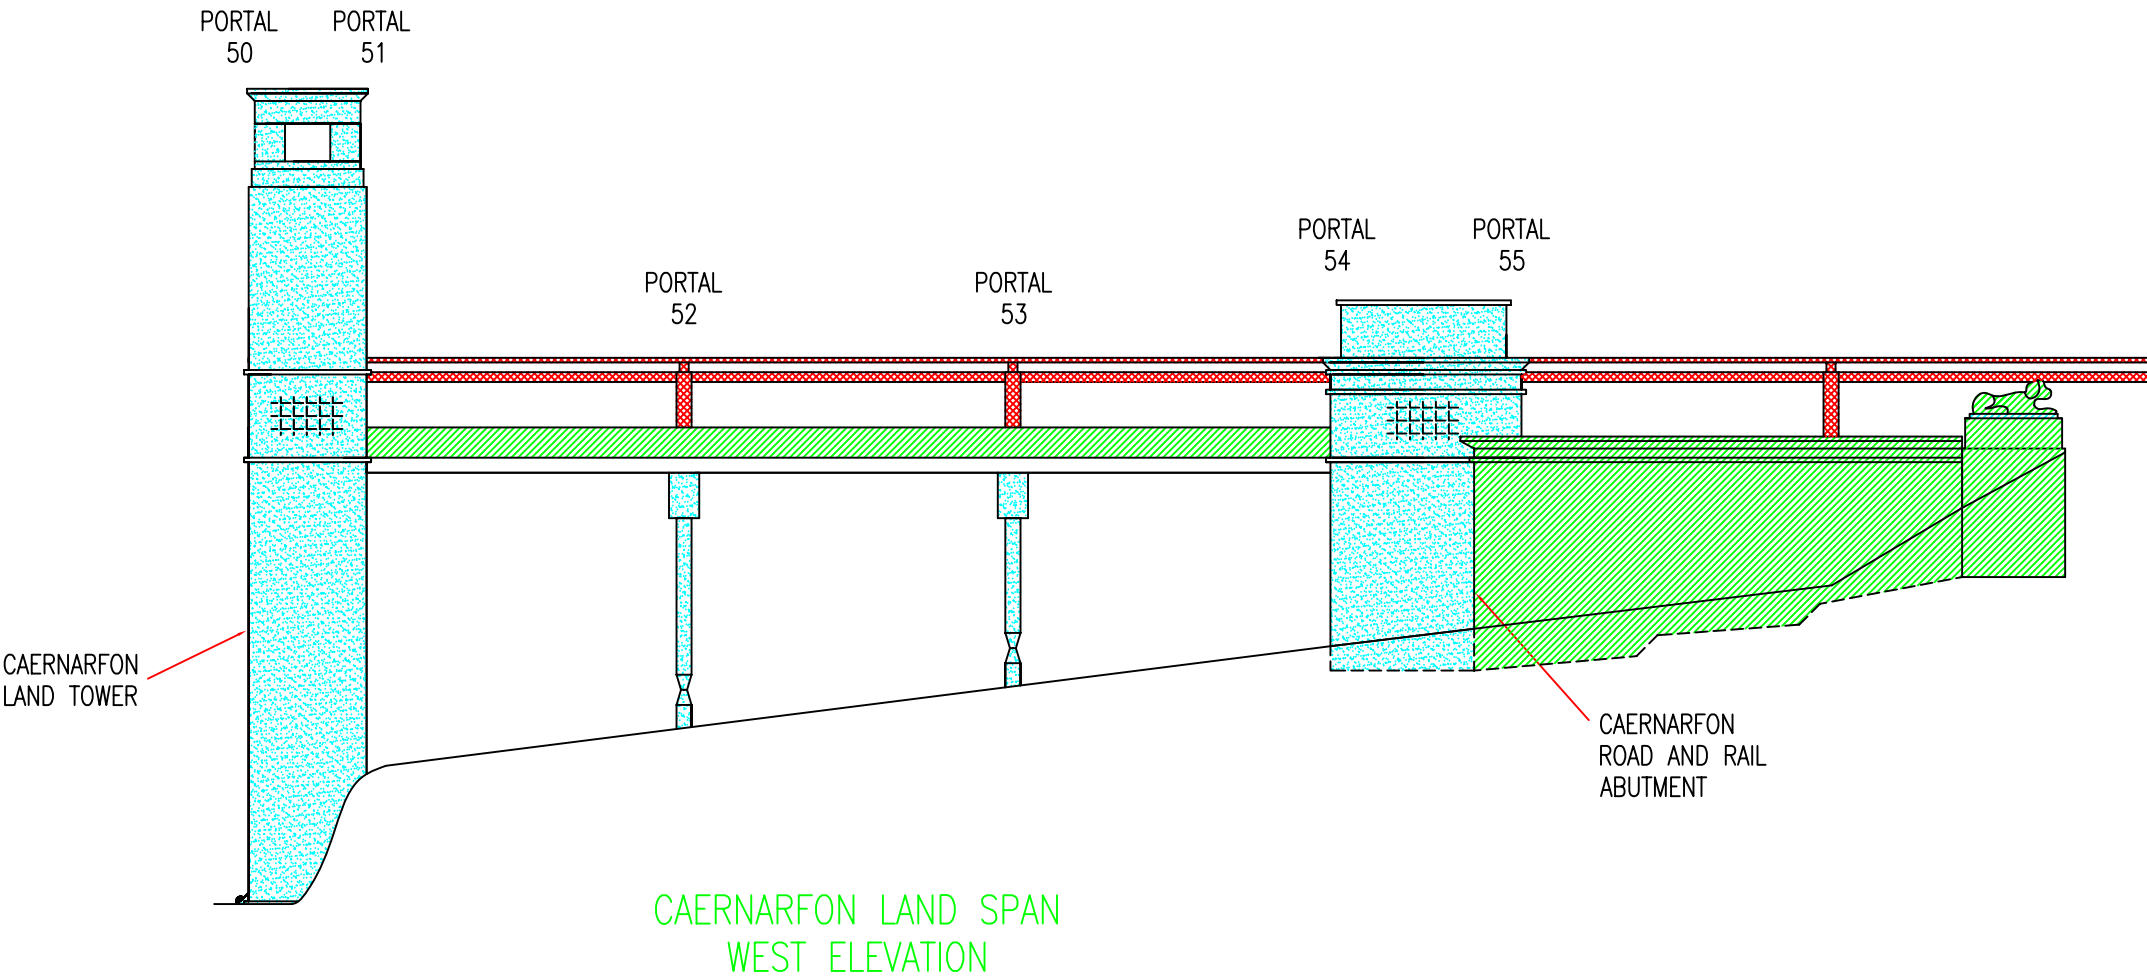

STRUCTURE SUPPORTING KEY	
	ROAD ONLY (WELSH OFFICE)
	RAILWAY ONLY (NETWORK RAIL)
	ROAD AND RAILWAY (JOINT)

B	FINAL	RSH 05/07		
A	FIRST DRAFT	JJH 01/07		
Version	Amendment	Originated by and date	Checked by and date	Approved by and date

mouchelparkman mp		Client NETWORK RAIL LONDON NORTHWEST TERRITORY			
		Project STRUCTURES EXAMINATION CONTRACT 2003 – 2013			
Purpose DETAILED EXAMINATION REPORT		Drawing Title CNH3–165 BRITANIA BRIDGE– CAERNAFON LAND SPAN (W/ELEVATION) – STRUCT. SUPPORTING			
Draft		Scale (at A3 size)	Issuing Office ELLESMERE PORT	Drawing number	Version
Issue	✓	NTS	Telephone 0151 356 5555	728000/06/LAND SPAN/072	B