


NOTES

1. DO NOT SCALE FROM THIS DRAWING.

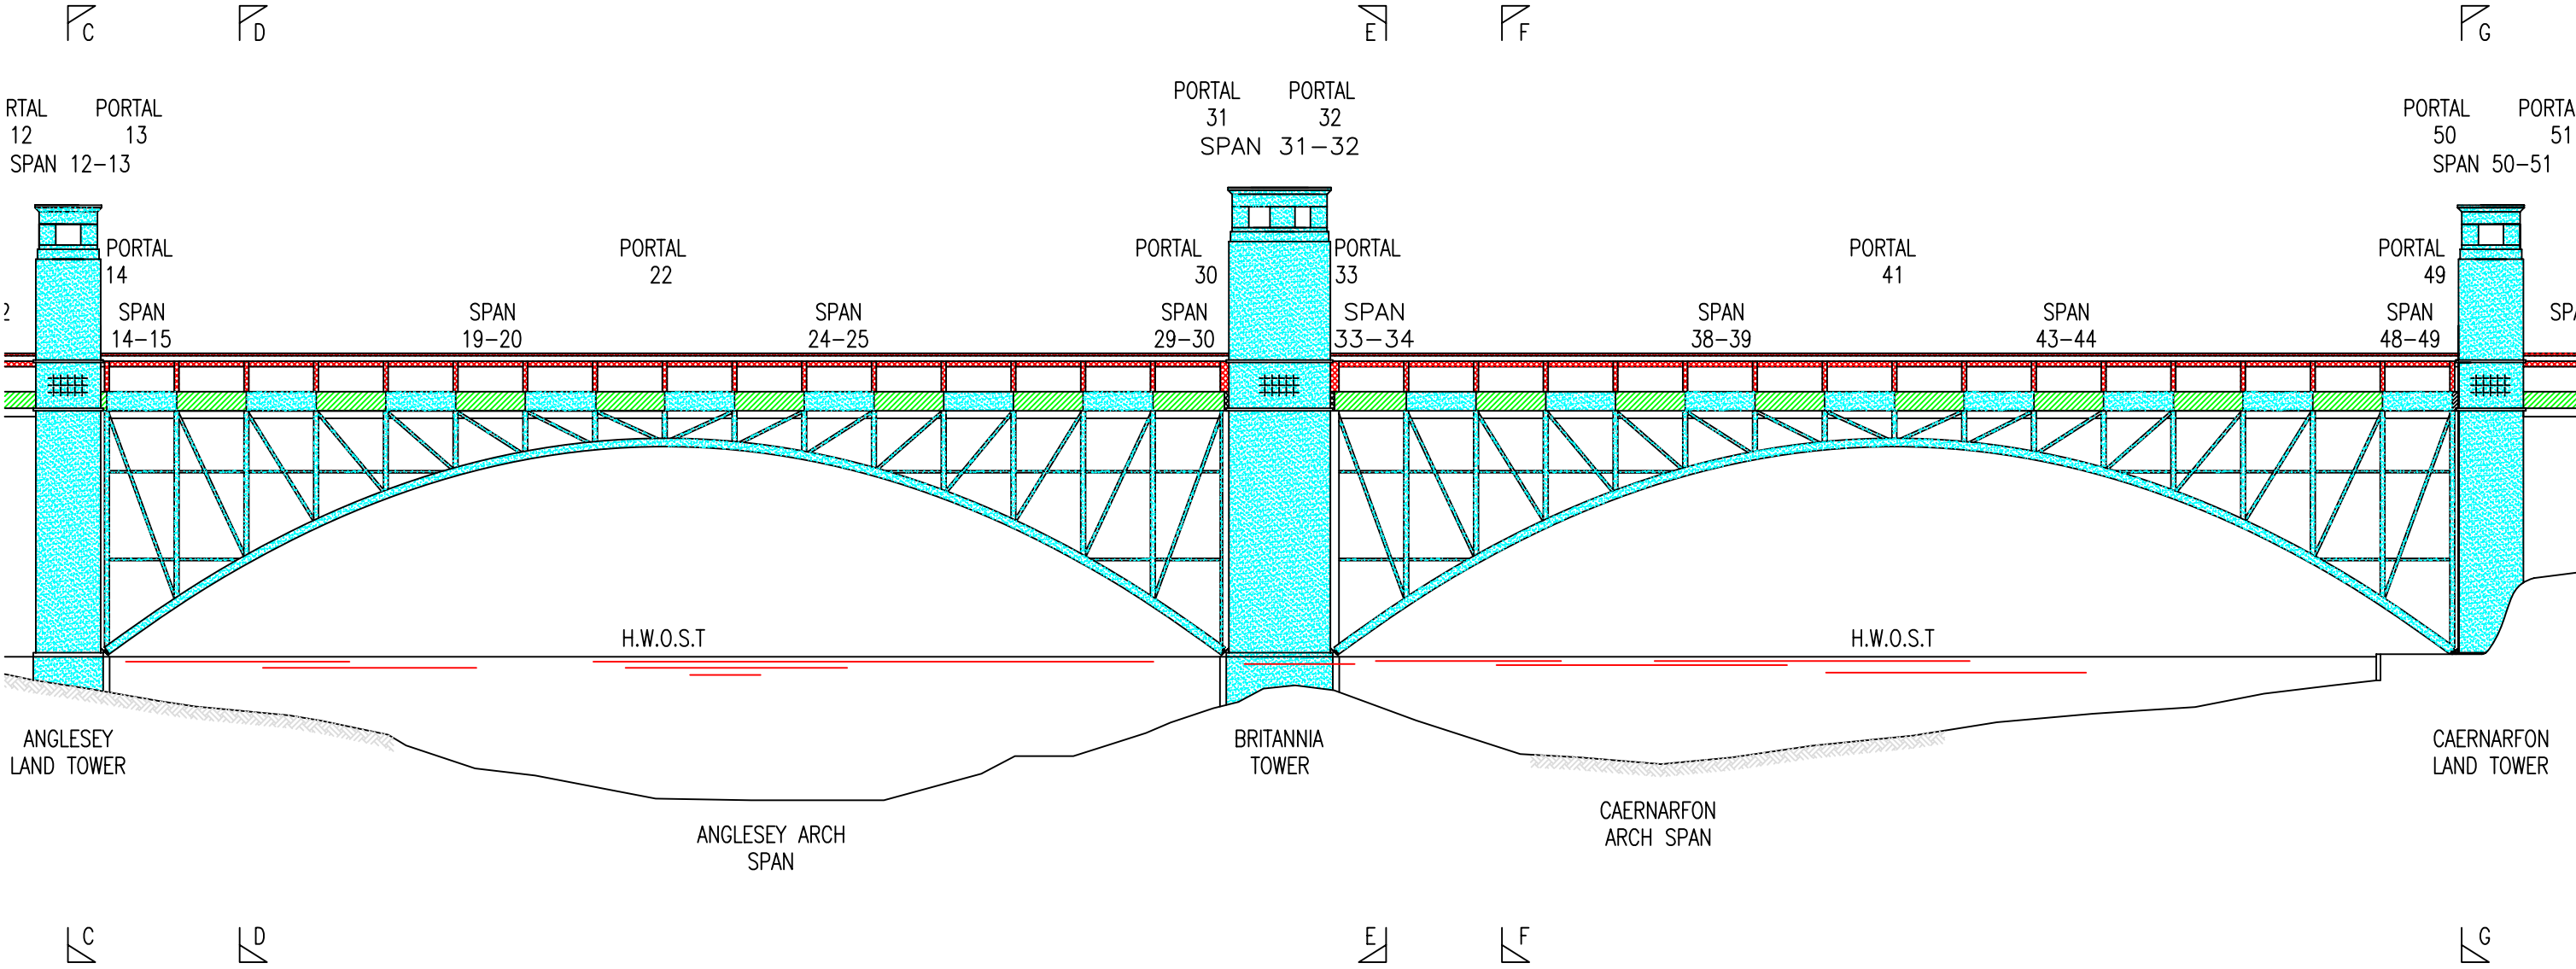

STRUCTURE MAINTENANCE LIABILITY DRAWING OF
BRITANNIA BRIDGE

STRUCTURE SUPPORTING KEY	
	ROAD ONLY (WELSH OFFICE)
	RAILWAY ONLY (NETWORK RAIL)
	ROAD AND RAILWAY (JOINT)

C	FINAL REPORT – REVISION B	RSH 11/07		
B	FINAL	RSH 05/07		
A	FIRST DRAFT	JJH 01/07		
Version	Amendment	Originated by and date	Checked by and date	Approved by and date

			Client			NETWORK RAIL LONDON NORTHWEST TERRITORY						
			Project			STRUCTURES EXAMINATION CONTRACT 2003 – 2013						
Purpose			DETAILED EXAMINATION REPORT			Drawing Title			CNH3–165 BRITANNIA BRIDGE– STRUCTURE MAINTENANCE SHEET 2 OF 3			
Draft			Scale (at A3 size)		Issuing Office		ELLESMERE PORT		Drawing number		Version	
Issue		✓	NTS		Telephone		0151 356 5555		728000/06/LD/002		C	