


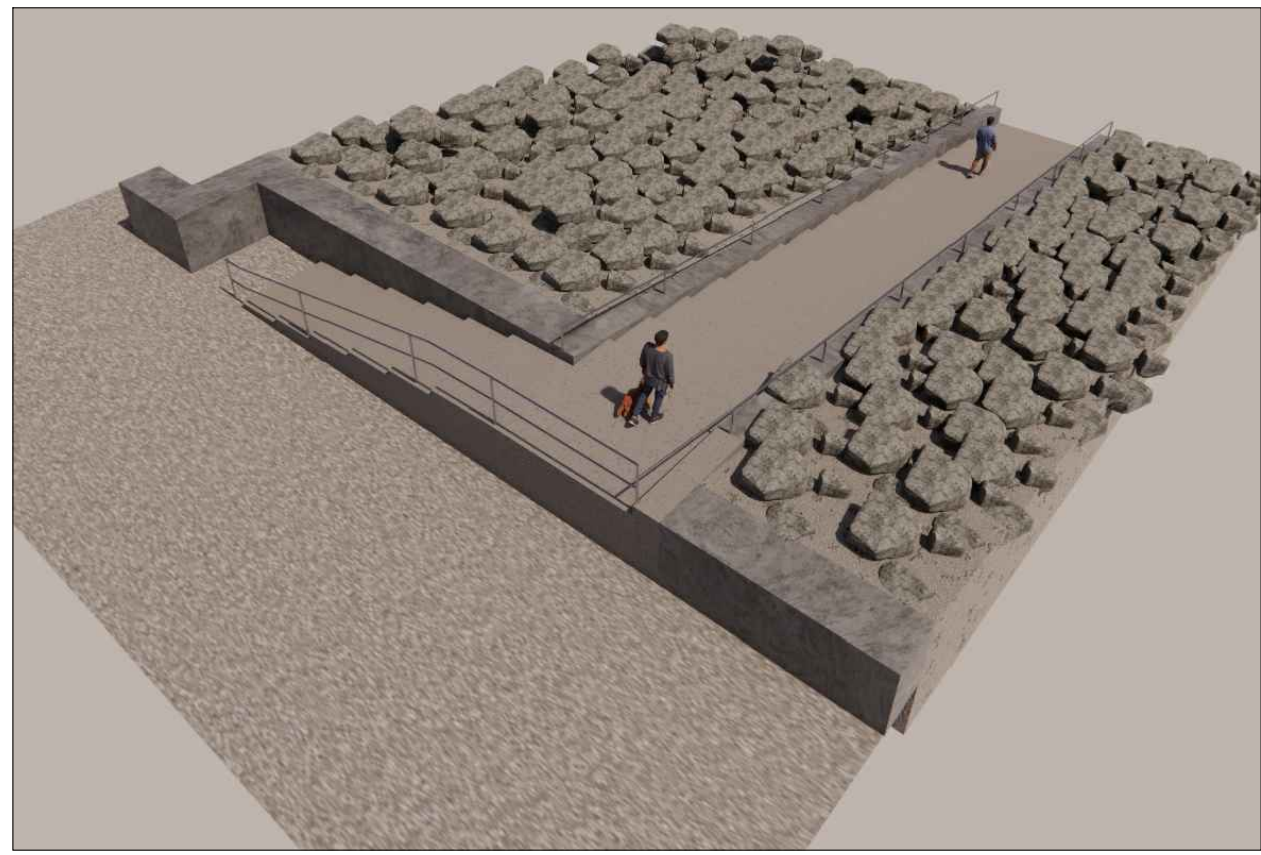

2204 03	Illustrative Axonometric View	NTS
------------	-------------------------------	-----

If in doubt
Shout Out!

+ report concerns or
near misses on the spot

Zero Code

LOOKING OUT FOR ME, YOU AND EVERYONE

To report a Close Call:

0800 521 6000

To report a CSI:

0844 701 60 15

RESIDUAL DESIGN HAZARDS

(The following information has been collected from Preconstruction Information and the Arney CDM Hazard Management Process.)

1. Contractor to assess site for risks for the safe operation associated with carrying out topographical surveys

1. For details of survey requirements refer to the specification: CH1701/AMEY/ITO/XX/SP/CH101
2. Contractor to observe local tide times to ensure that the beach levels are taken during low tide.
3. This drawing is to be read in conjunction with all other drawings and specifications.
4. Any discrepancies found between this drawing and another drawings and specifications in the construction documents must be referred to the Landscape Architect prior to work commencing.
5. This drawing must not be copied in whole or in part without written consent of LDA design.
6. These drawings are for finishes only. All foundation, fixing, paving depths and drainage details to be provided by others.
7. All dimensions in mm unless otherwise stated.
8. Where dimension sizes of units are given they state length x width x depth.

P02	Issue for planning	CZh	STo	SJT	27/09/22
P01	First Issue	CZh	STo	SJT	15/09/22
Rev	Revision details	Drwn	Chkd	Appd	Date
Designed: CZh			Date: 07/06/22		
Drawn: CZh			Date: 15/06/22		
Checked: STo			Date: 18/09/22		
Approved: SJT			Date: 21/09/22		

Client



CONWY
CINGOR SWYDEISTREF SIROL
COUNTY BOROUGH COUNCIL

Original Drawing Size : A1	Scale : 1:50
Dimensions : mm	

Drawing No CH1701-LDA-ELS-XX-DR-LS-2204	Rev P02
--	------------

