


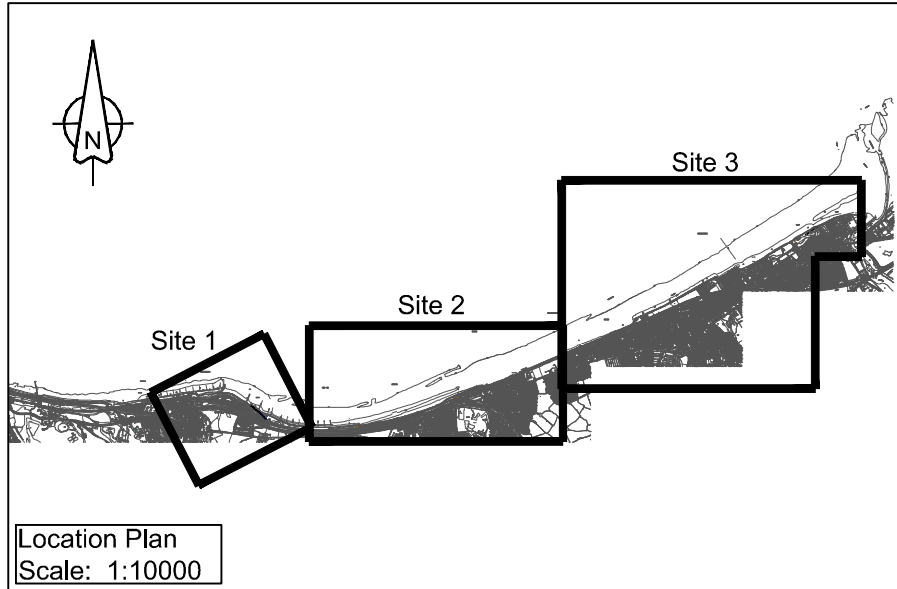


Site1
Scale: 1:2500

KEY

- Site Location
- Site Boundary
- Area of proposed works below MHWS (4.05m AOD)
- Proposed Site Compound
- Permitted Access Route
- MHWS 4.05m AOD generated from topo survey received Feb 2022
- Proposed new raised promenade with embankments and rock armour.
- Proposed new promenade widening to 3m



P01	FIRST ISSUE	KW	NT	WB	12/09/22
Rev	Revision details	Drwn	Chkd	Appd	Date
Designed:	KW	Date:	12/09/22		
Drawn:	KW	Date:	12/09/22		
Checked:	NT	Date:	12/09/22		
Approved:	WB	Date:	12/09/22		

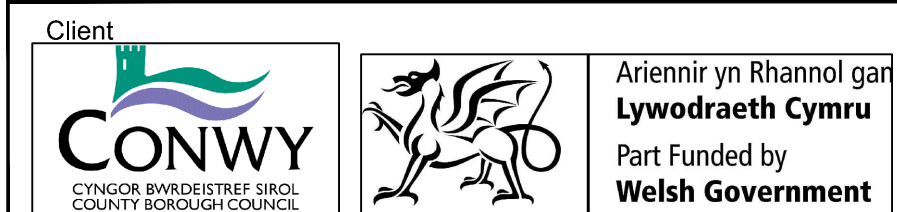

Project Name
**Llanddulas To Kinmel Bay
Coastal Improvements**

Drawing Title
**Proposed Works Showing Mean
High Water Springs Location
Sheet 1 of 3**

Original Drawing Size : A1	Scale : As Shown
Dimensions : AS SHOWN	

Drawing Status FOR INFORMATION	Suitability S2
--	-------------------

Drawing No CH1701-AMEY-EWE-XX-DR-CH-3001	Rev P01
--	------------