

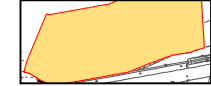


KEY

-  Site Location
-  Site Boundary
-  Area of proposed works below MHWS (4.05m AOD)
-  Proposed Site Compound
-  Permitted Access Route
-  MHWS 4.05m AOD generated from topo survey received Feb 2022
-  Area of proposed rock armour.
-  Area of proposed beach replenishment

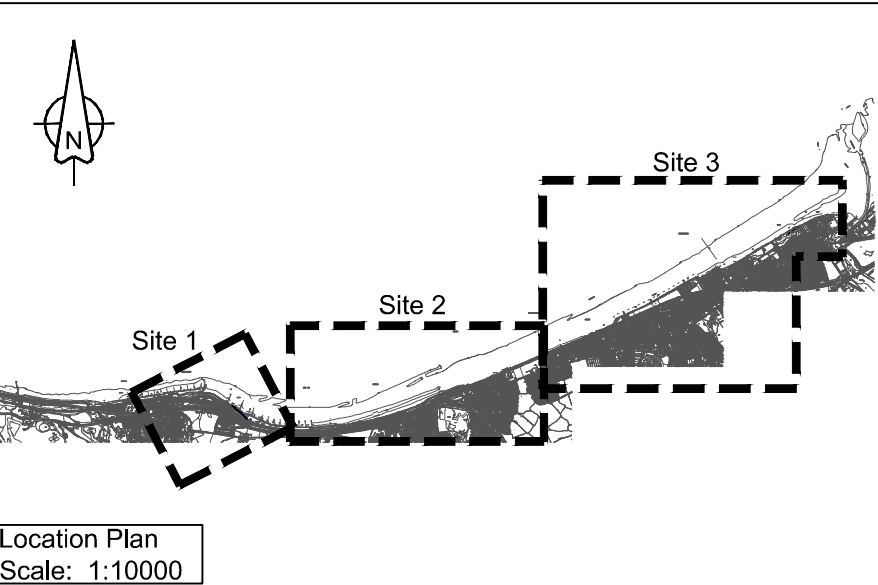

P01	FIRST ISSUE	KW	NT	WB	12/09/22
Rev	Revision details	Drwn	Chkd	Appd	Date
Designed:	KW	Date:	12/09/22		
Drawn:	KW	Date:	12/09/22		
Checked:	NT	Date:	12/09/22		
Approved:	WB	Date:	12/09/22		

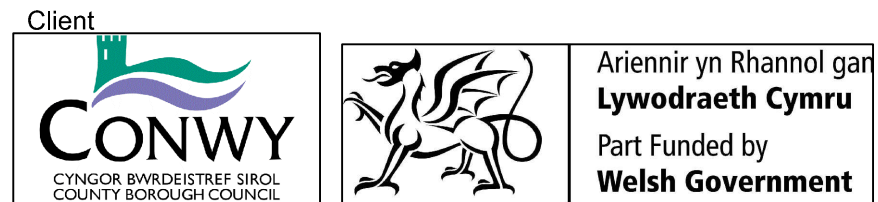

Project Name
Llanddulas To Kinmel Bay Coastal Improvements

Drawing Title
Proposed Works Showing Mean High Water Springs Location
Sheet 2 of 3

Original Drawing Size : A1	Scale : As Shown
Dimensions : -	

Drawing Status FOR INFORMATION	Suitability S2
--	-------------------

Drawing No CH1701-AMEY-EWE-XX-DR-CH-3002	Rev P01
--	------------

