



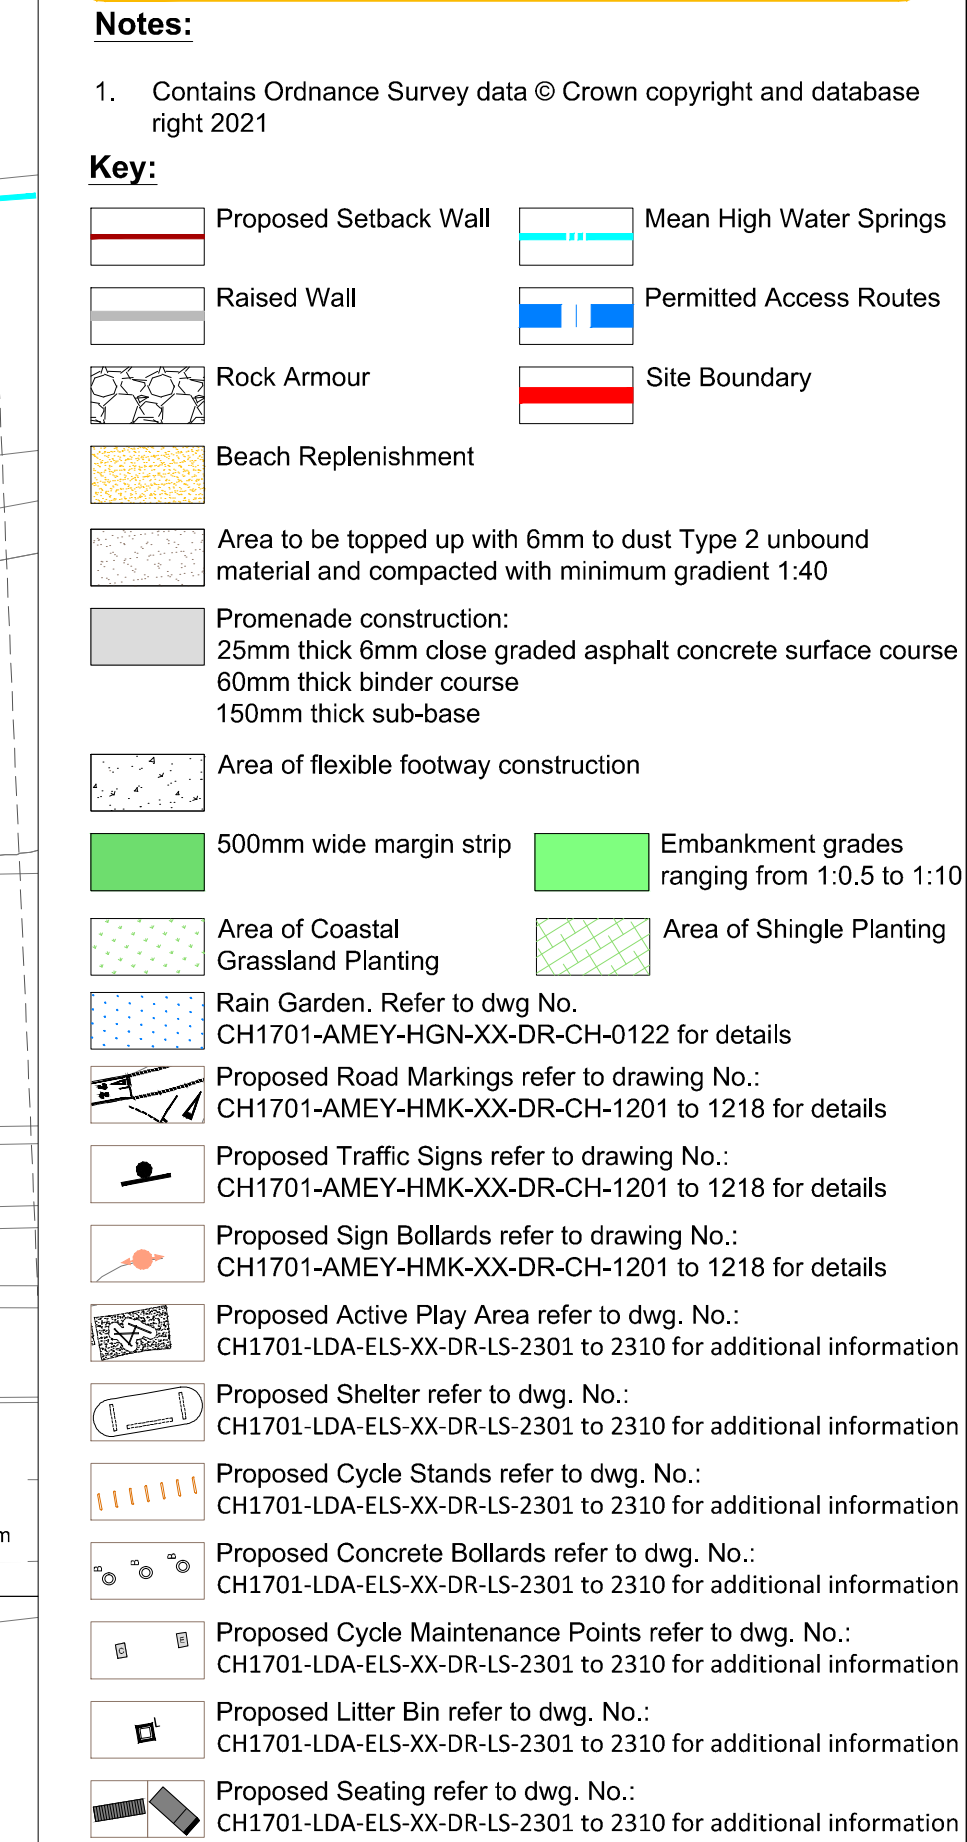

Designed: DC	Date: 16/09/22
Drawn: KW	Date: 16/09/22
Checked: NT	Date: 16/09/22
Approved: WB	Date: 16/09/22

Client

 **CONWY**
CYNGOR BWRDEISTREF SIROL
COUNTY BOROUGH COUNCIL

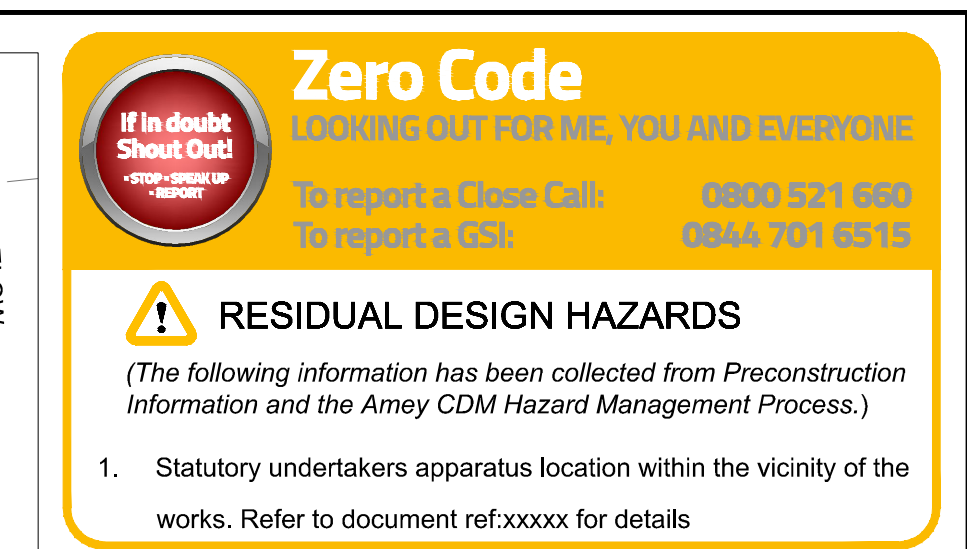

Ariennir yn Rhannol gan
Lywodraeth Cymru
Part Funded by
Welsh Government

Original Drawing Size : A1	Scale : As Shown
Dimensions : -	

Drawing No	Rev
CH1701-AMEY-GEN-XX-DR-CH-0104	P01