



REFER TO SHEET 5

Mean High Water Springs

Temporary access to permanent works

Castle Cove
Caravan Park

SHEET 6A
SCALE 1:500

Proposed flood gate

Proposed sec

SCALE 1:500



Mean High Water Springs

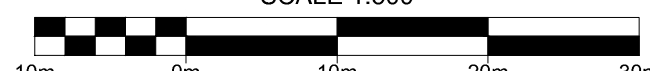
Temporary access to permanent works

Parklet Type B:
Please refer to detailed drawings:
CH1701-LDA-ELS-XX-DR-LS-2301 to 2310 for additional
information

Proposed secondary defense wall

SHEET 6B
SCALE 1:500

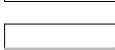
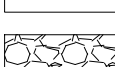
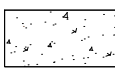
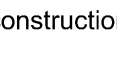
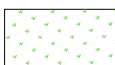
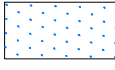
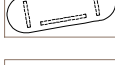
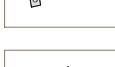
SCALE 1:500



Notes:

1. Contains Ordnance Survey data © Crown copyright and database right 2021

Key:

- | | | | |
|---|---|---|--|
|  | Proposed Setback Wall |  | Mean High Water Springs |
|  | Raised Wall |  | Permitted Access Routes |
|  | Rock Armour |  | Site Boundary |
|  | Beach Replenishment | | |
|  | Area to be topped up with 6mm to dust Type 2 unbound material and compacted with minimum gradient 1:40 | | |
|  | Promenade construction:
25mm thick 6mm coarse graded asphalt concrete surface course
60mm thick binder course
150mm thick sub-base | | |
|  | Area of flexible footway construction | | |
|  | 500mm wide margin strip |  | Embankment grades ranging from 1:0.5 to 1:10 |
|  | Area of Coastal Grassland Planting |  | Area of Shingle Planting |
|  | Rain Garden. Refer to dwg No.
CH1701-AMEY-HGN-XX-DR-CH-0122 for details | | |
|  | Proposed Road Markings refer to drawing No.:
CH1701-AMEY-HMX-XX-DR-CH-1201 to 1218 for details | | |
|  | Proposed Traffic Signs refer to drawing No.:
CH1701-AMEY-HMX-XX-DR-CH-1201 to 1218 for details | | |
|  | Proposed Sign Bollards refer to drawing No.:
CH1701-AMEY-HMX-XX-DR-CH-1201 to 1218 for details | | |
|  | Proposed Active Play Area refer to dwg. No.:
CH1701-LDA-ELS-XX-DR-L5-2301 to 2310 for additional information | | |
|  | Proposed Shelter refer to dwg. No.:
CH1701-LDA-ELS-XX-DR-L5-2301 to 2310 for additional information | | |
|  | Proposed Cycle Stands refer to dwg. No.:
CH1701-LDA-ELS-XX-DR-L5-2301 to 2310 for additional information | | |
|  | Proposed Concrete Bollards refer to dwg. No.:
CH1701-LDA-ELS-XX-DR-L5-2301 to 2310 for additional information | | |
|  | Proposed Cycle Maintenance Points refer to dwg. No.:
CH1701-LDA-ELS-XX-DR-L5-2301 to 2310 for additional information | | |
|  | Proposed Litter Bin refer to dwg. No.:
CH1701-LDA-ELS-XX-DR-L5-2301 to 2310 for additional information | | |
|  | Proposed Seating refer to dwg. No.:
CH1701-LDA-ELS-XX-DR-L5-2301 to 2310 for additional information | | |

P01	ISSUE FOR MARINE LICENCE	KW	NT	WB	16/09/2
Rev	Revision details	Drwn	Chkd	Appd	Date

Designed: DC	Date: 16/09/22
Drawn: KW	Date: 16/09/22
Checked: NT	Date: 16/09/22
Approved: WB	Date: 16/09/22

ameyconsulting
LDĀDESIGN
JBA
consulting

Client

CONWY
CYNGOR BWRDEISTREF SIROL
COUNTY BORSH YGGYFOMWNT



Ariennir yn Rhannol gar
Lywodraeth Cymru
Part Funded by
Welsh Government

Project Name
Llanddulas To Kinmel Bay
Coastal Improvements

Drawing Title
**General Arrangement Drawing
Sheet 6**

Original Drawing Size : A1	Scale : As Shown
Dimensions : -	

Drawing Status	Suitability
FOR INFORMATION	S2

Drawing No	Rev
CH1701-AMEY-GEN-XX-DR-CH-0106	P01