


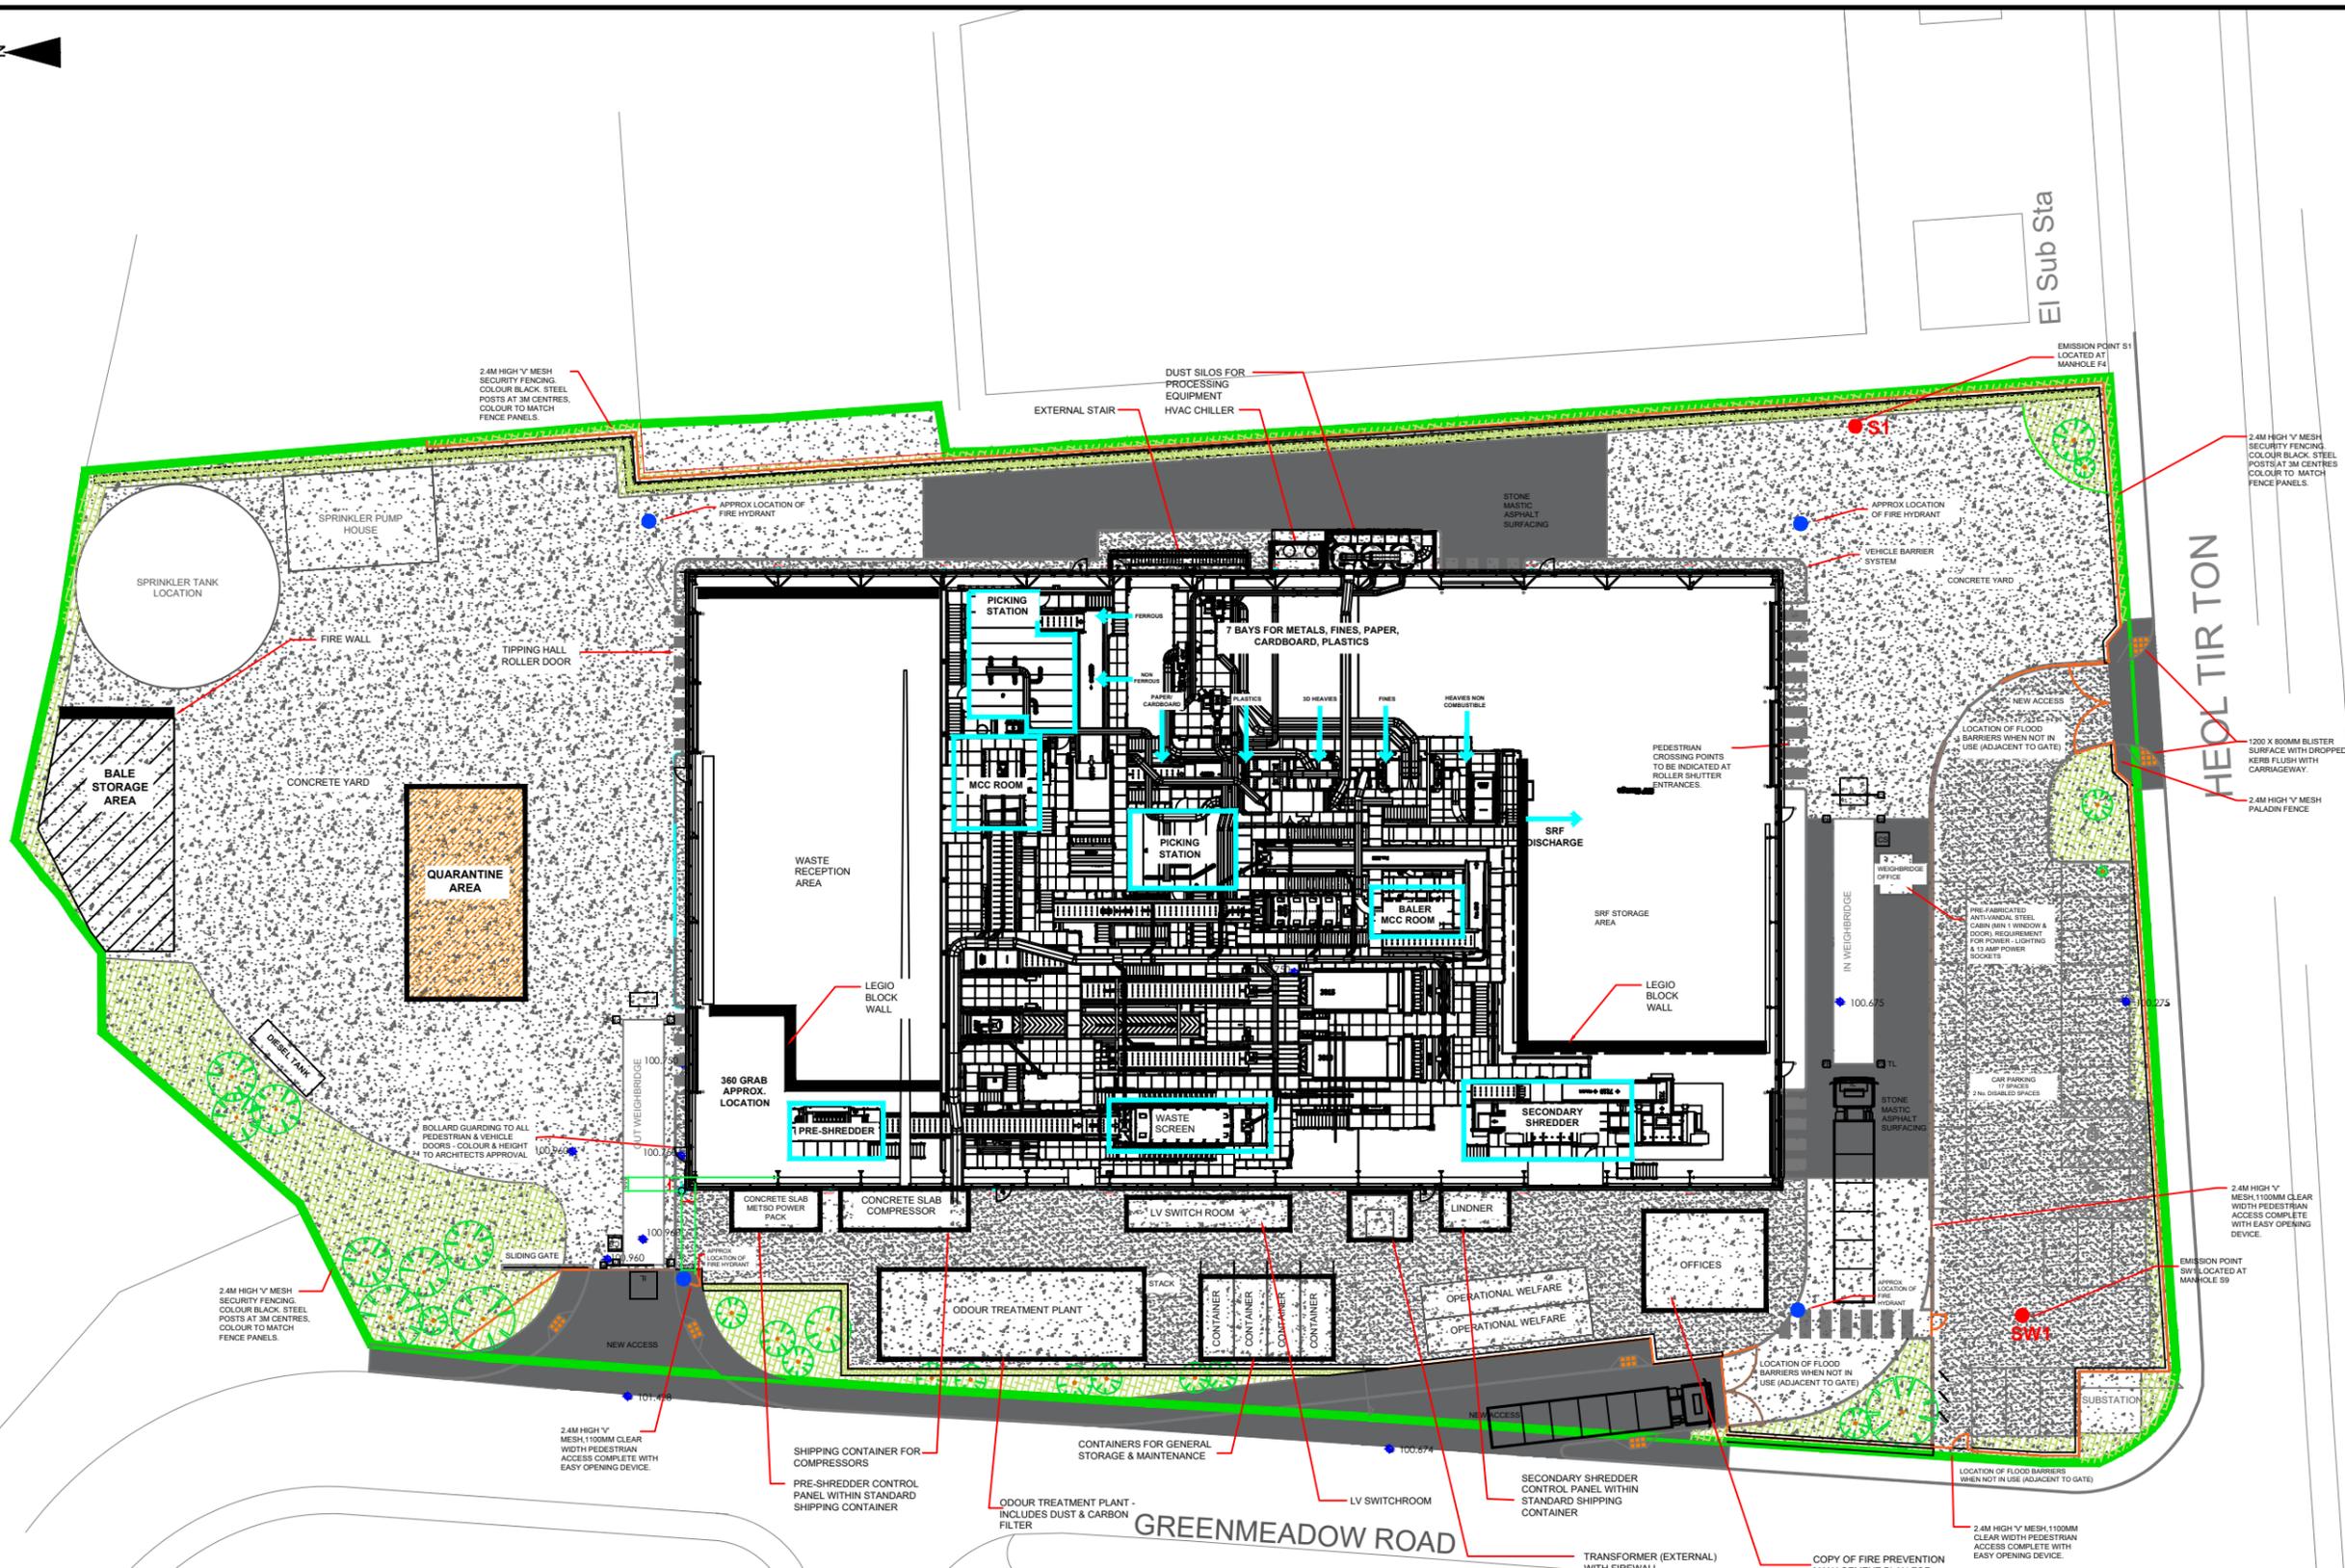

LEGEND

- SITE / INSTALLATION BOUNDARY
- FIRE HYDRANT
- QUARANTINE AREA FOR HOT LOADS ONLY



REV DATE	DESCRIPTION	DRN	CHKD
E -12.10.2022	Quarantine area relocated	KB	RY
D -30.09.2022	Internal Storage bays labelled	KB	RY
C -29.09.2022	Location of FPMP copy, Flood Barrier Storage & Diesel Tank shown.	KB	RY
B -12.01.2022	Emission Points S1 and SW1 added	KB	RY
A -23.09.2022	Update to Weighbridge Location	KB	AT

FOR PERMIT



CLIENT	NINE MILE POINT		
CONTRACT	NINE MILE POINT		
DRAWING	SITE LAYOUT		
SCALE	1:500 @ A3	DATE	NOV 2020
DRAWN	WS	CHECKED	RY
DRG No.	20001-402	REVISION	E

Architects
Civil Engineers
Waste & Energy
Project Managers

23 Bedford Street
Belfast
BT2 7EJ
t: 028 9066 2121
e: info@taggarts.uk
f: www.taggarts.uk