

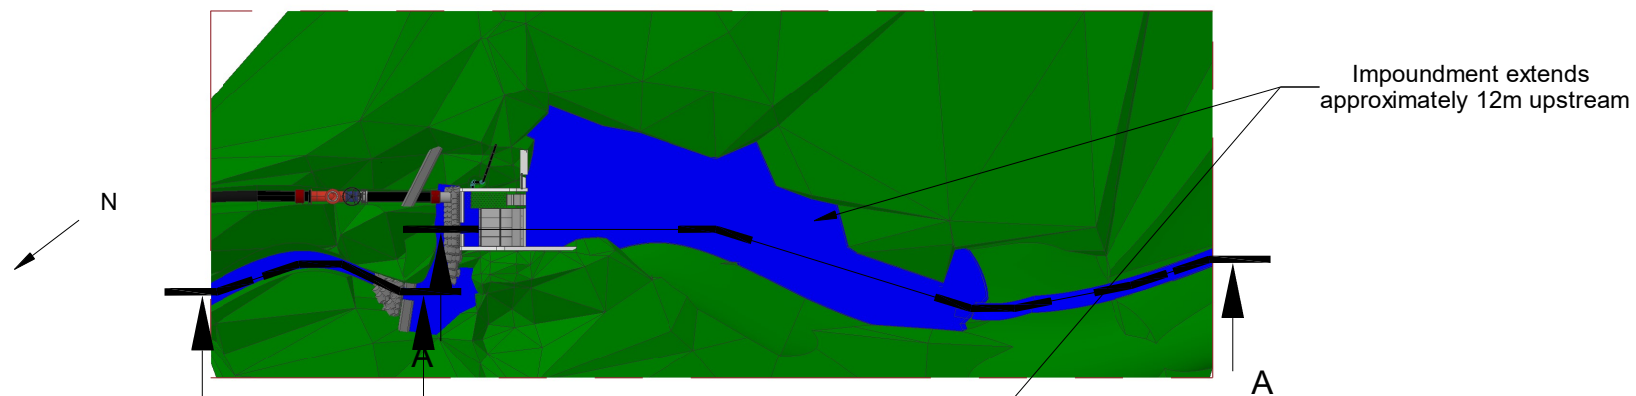


Mark Sealy, Brithdir Forest Hydro. Intake Long Section

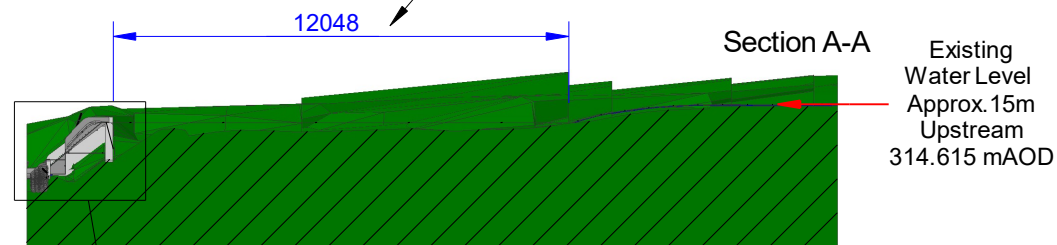

Item	Level mAOD
Crest	314.143
X1	317.649
X4	316.043
X6	315.440
X5	314.785

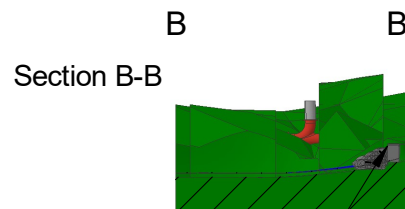


Detail B Scale 1 : 50

Coanda crest level & compensation crest level 314.143 mAOD

Top of tank's downstream wall level 313.443mAOD

Base of Plunge Pool Notch Level 313.131 mAOD

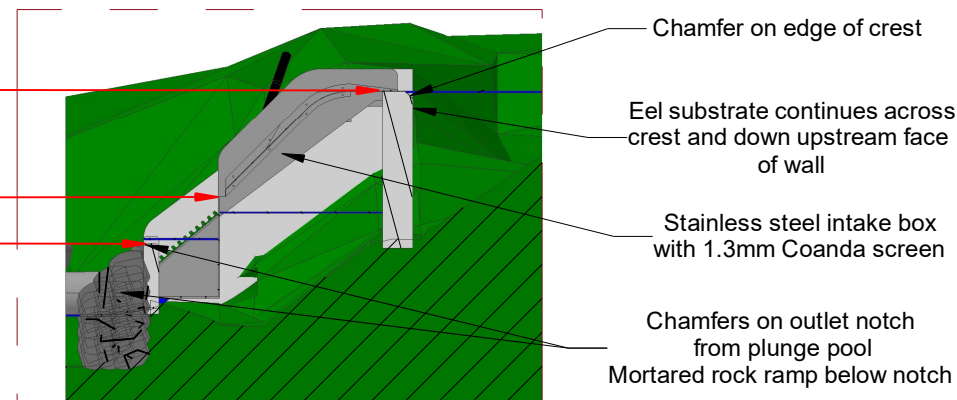

All dimensions in mm.

Client : Mark Sealy
Address : Brithdir Forest Hydro,
Brithdir, Dolgellau, LL40 2SA
Drawn By : MJP

Date : 14/09/22
Scale : 1 : 200 @ A4
Drawing No : 22091402
Version : 1

Revision Details

Greenearth
Hydro

Greenearth Hydro Limited
The Cottage, Rhiw, Pwllheli, LL53 8AE
Tel: 07980 670046 www.greenearthhydro.co.uk
Company Registration Number 7417466
MCS Hydro Transition Installer 123