

1

2

3



4

5

6

Mark Sealy, Brithdir Forest Hydro Powerhouse and outfall section and levels

Item	Level mAOD
Top of peg PH	221.815
Top of peg X	221.006
Top of peg Y	221.356
Top of peg Z	221.814
Top of peg Outfall	220.924
Stainless screw in rock, X2	222.321
Stainless screw in tree stump, X3	221.686

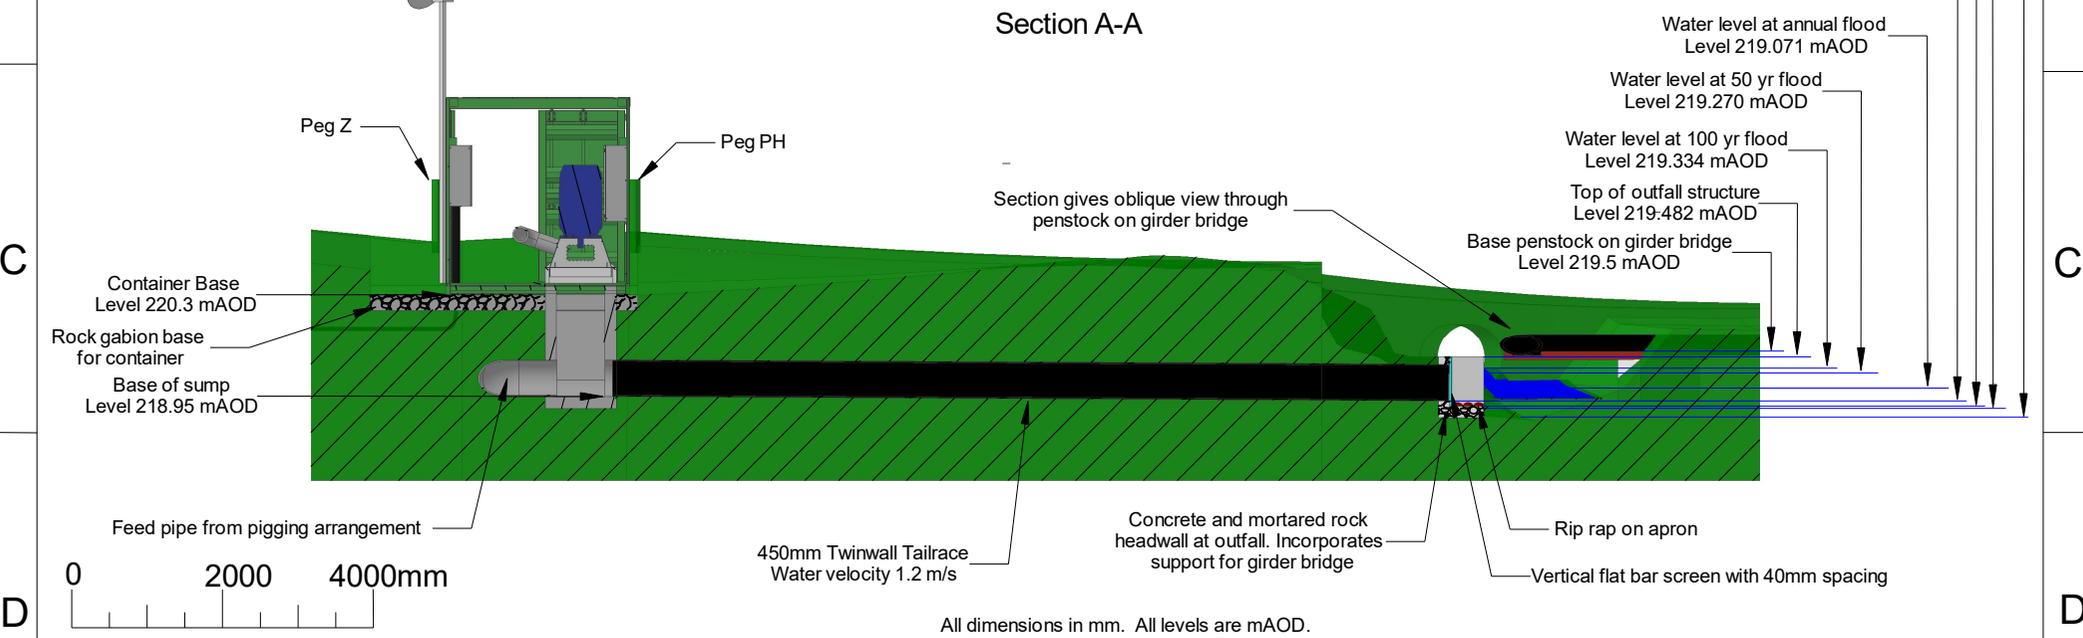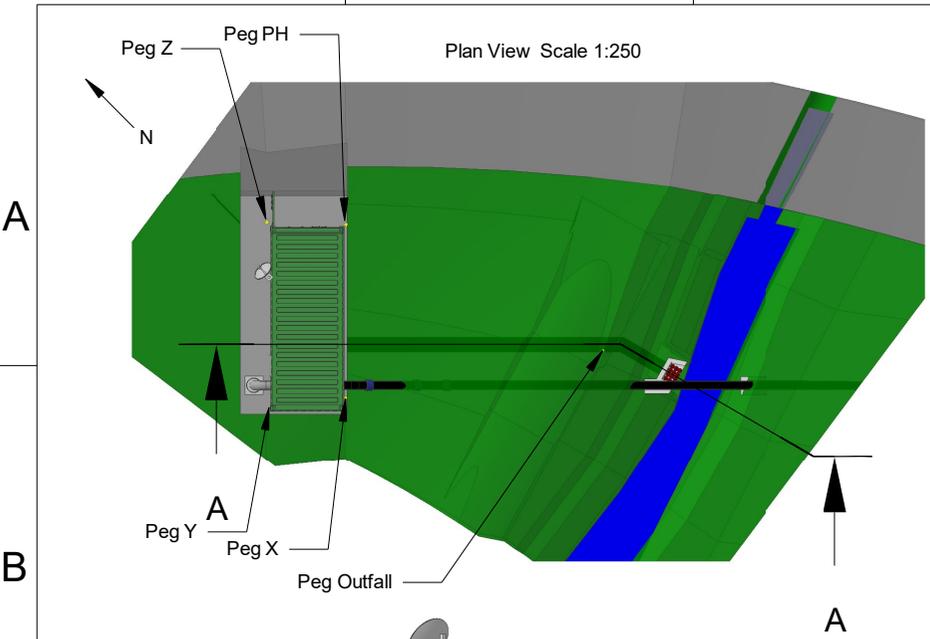

Client : Mark Sealy
 Address : Brithdir Forest Hydro,
 Brithdir, Dolgellau, LL40 2SA
 Drawn By : MJP

Date : 05/08/22
 Scale : 1 : 100 @ A4
 Drawing No : 22080501
 Version : 2

Revision Details
 v2 : Site name updated



Greenearth Hydro Limited
 The Cottage, Rhiw, Pwllheli, LL53 8AE
 Tel: 07980 670046 www.greenearthhydro.co.uk
 Company Registration Number 7417466
 MCS Hydro Transition Installer 123

1

2

3

6