


Mark Sealy, Brithdir Forest Hydro. Powerhouse and outfall general layout: Oblique view from the East

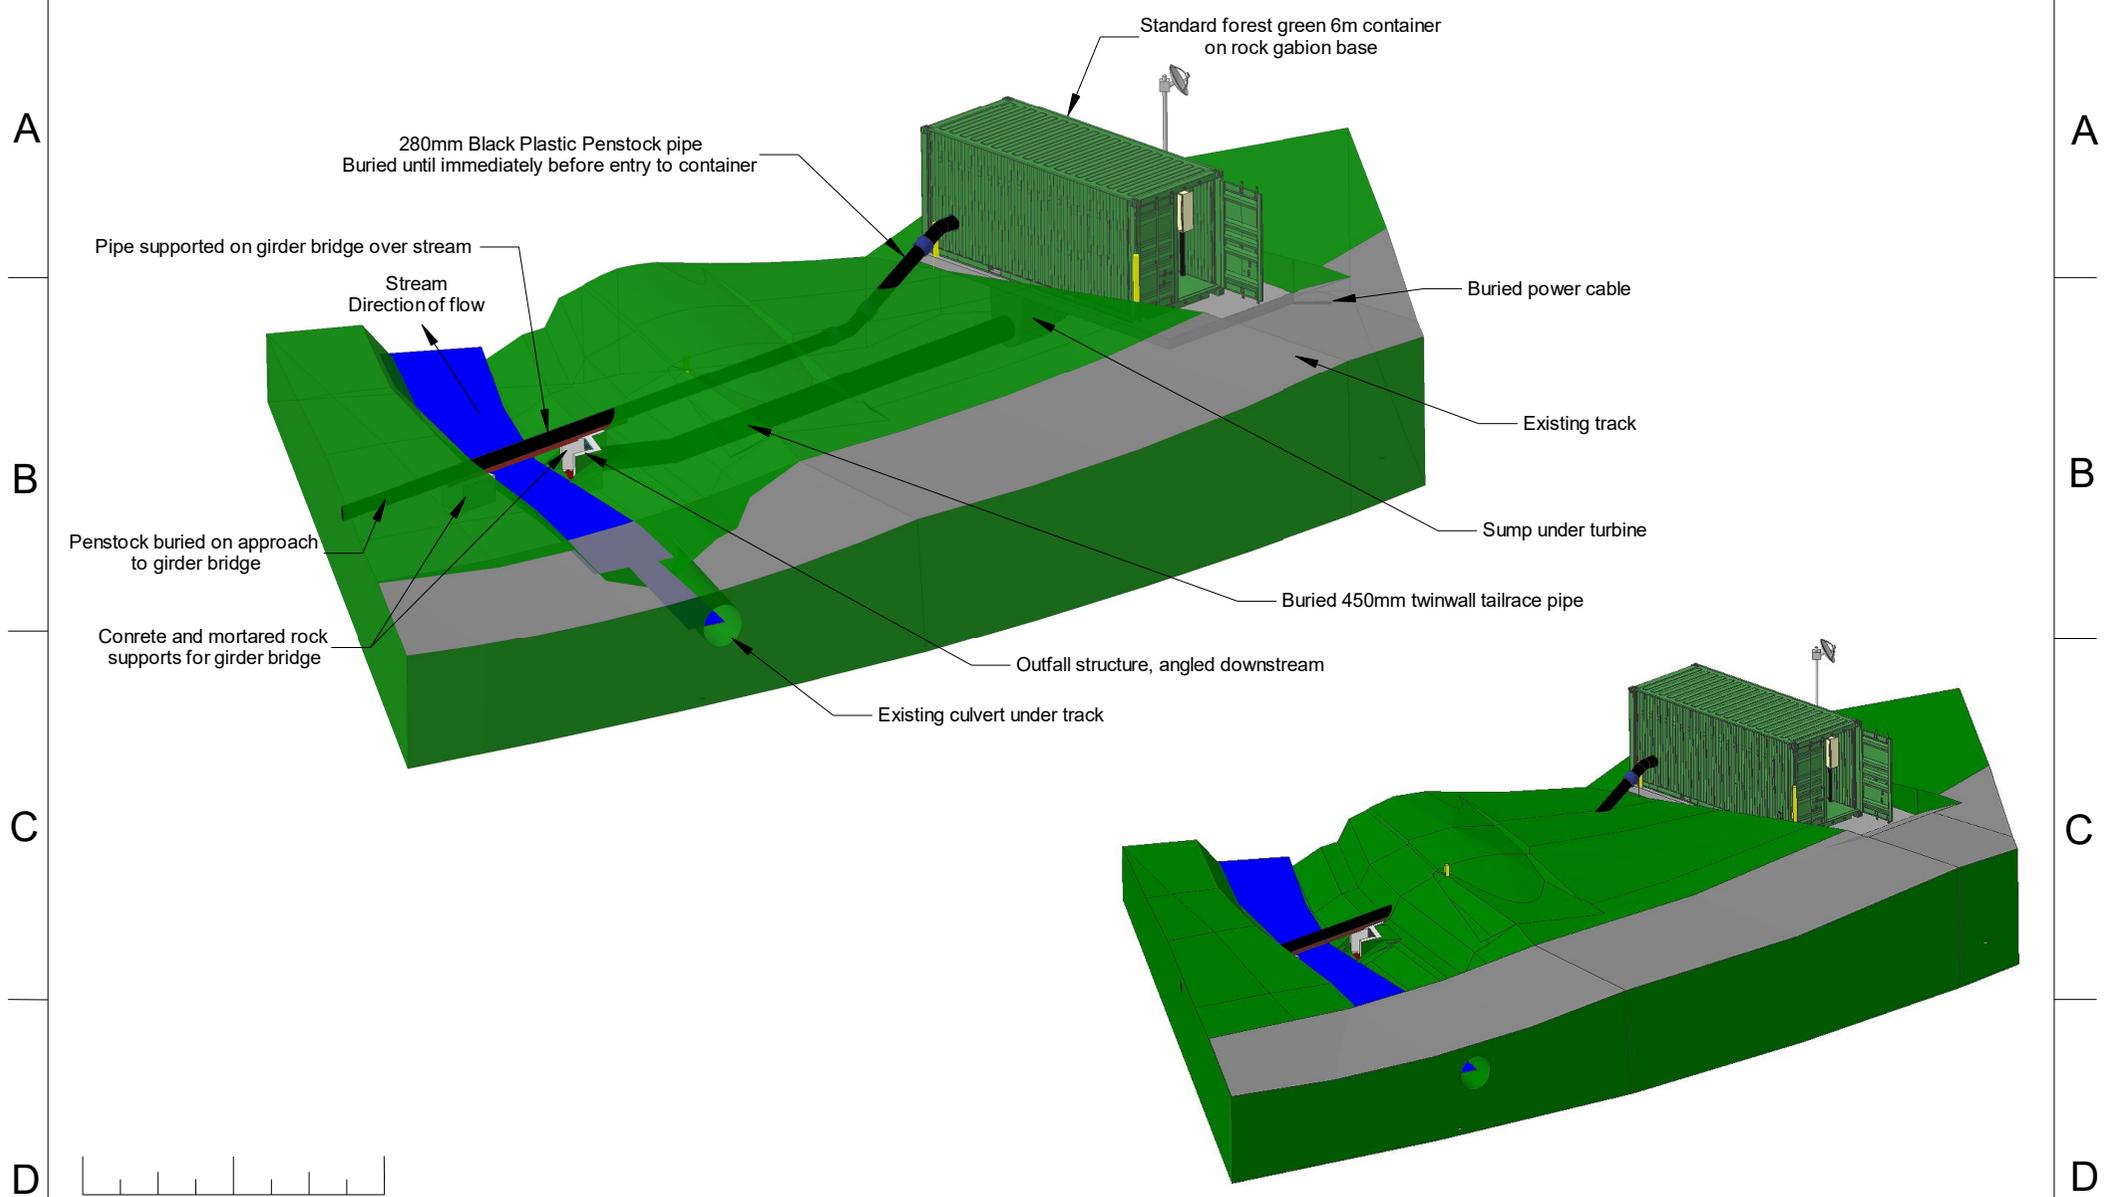

Client : **Mark Sealy**
 Address : Brithdir Forest Hydro,
 Brithdir, Dolgellau, LL40 2SA
 Drawn By : MJP

Date : 05/08/22
 Scale : NTS @ A4
 Drawing No : 22080502
 Version : 2

Revision Details
 v2 : Site name updated



Greenearth Hydro Limited
 The Cottage, Rhiw, Pwllheli, LL53 8AE
 Tel: 07980 670046 www.greenearthhydro.co.uk
 Company Registration Number 7417466
 MCS Hydro Transition Installer 123