

SCALE 1:500

Zero Code
LOOKING OUT FOR ME, YOU AND EVERYONE

To report a Close Call: **0800 521 660**
To report a GSI: **0844 701 6515**

(The following information has been collected from Preconstruction Information and the Amey CDM Hazard Management Process.)

1. Statutory Undertakers - refer to drawings
CH1701-AMEY-GEN-XX-DR-CH-0201-0204
- ## NOTES
1. Contains Ordnance Survey data © Crown copyright and database right 2021
 2. Containment evidence proposals shown indicatively, based on OBC
 3. Soakway - provided by others
 3. Soakway details can be found in drawing 'CH1701-AMEY-HGN-XX-DR-CH-0122'
 4. Access covers to have D400 gully grating
 5. Access covers to be positioned against secondary wall to capture runoff from the low side of the promenade
 6. Contractor to position the soakaways between the beams located at 3m intervals

1. Contains Ordnance Survey data © Crown copyright and database right 2021
2. Coastal Defence proposals shown indicatively, based on OBC Study - provided by others
3. Soakway details can be found in drawing 'CH1701-AMEY-HGN-XX-DR-CH-0122'
4. Access covers to have D400 quality grating
5. Access covers to be positioned against secondary wall to capture runoff from the low side of the promenade
6. Contractor to position the soakaways between the beams located at 3m intervals

Sea Defence Proposals

-  Raised Wall
 Enhanced Revetment
 Scheme Chainage

 Widened Promenade
 Grass Verge
 Earthworks

- Soakaway Type A
- Soakaway Type B


Designed:	DC	Date:	25/10/2022
Drawn:	DC	Date:	25/10/2022
Checked:	NT	Date:	26/10/2022
Approved:	WB	Date:	07/11/2022



Drawing Title
Proposed Soakaway Locations
Sheet 1

Drawing Status	Suitability
FOR INFORMATION	S2

Drawing No	Rev
CU1701 AMEX LDC XY DB CD 0503	D01

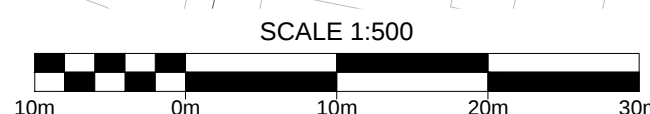

SCALE 1:500