


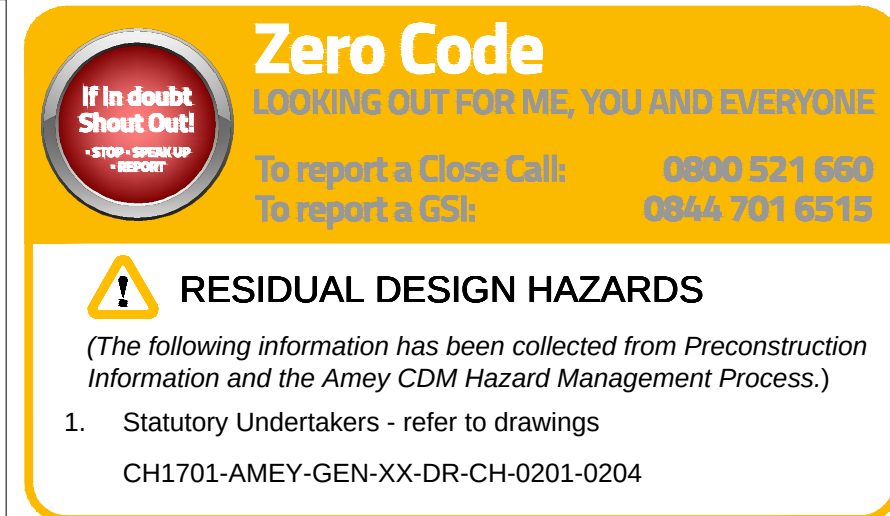

1. Contains Ordnance Survey data © Crown copyright and database right 2021
2. Coastal Defence proposals shown indicative, based on OBC Study - Defined by others
3. Soakway details can be found in drawing 'CH1701-AMEY-HGN-XX-DR-CH-0122'
4. Access covers to have 0.4m x 0.4m gully grating
5. Access covers to be positioned against secondary wall to capture runoff from the low side of the promenade
6. Contractor to position the soakways between the beams located at 3m intervals

Sea Defence Proposals


	Raised Wall
	Enhanced Revetment
	Scheme Chainage

- Widened Promenade
- Grass Verge
- Earthworks

- Soakaway Type A
- Soakaway Type B

SCALE 1:500

10m 0m 10m 20m 30m

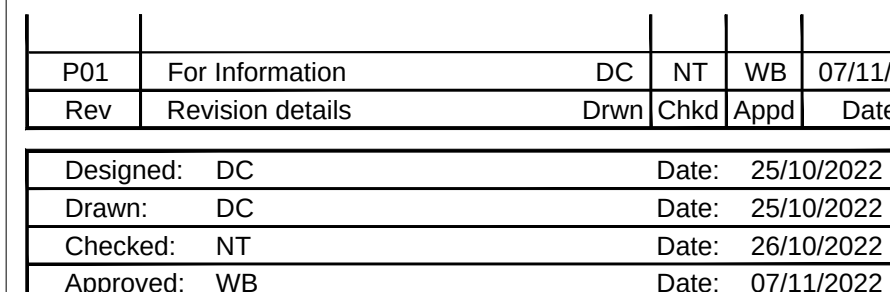

ameyconsulting
LD&DESIGN
JBA consulting

Client  CONWY CYNGOR BARDDEISTREF SIROL CONWY (CONWY DISTRICT COUNCIL)		Ariennir yn Rhannol g: Lywodraeth Cymru Part Funded by Welsh Government
--	---	--

Project Name
Kinmel Bay Coastal Defence
Improvements Scheme

Drawing Title
Proposed Soakaway Locations
Sheet 3

Original Drawing Size : A1	Scale : As Shown
Dimensions : -	

Drawing Status	Suitab
FOR INFORMATION	S2

Drawing No	Rev
CU1701 AMEX LDC XX DB CU0504	B01