


KINMEL BAY-CENTRE LINE - LONGSECTION
SCALE: H 1:100,V 1:100, DATUM: 2.000

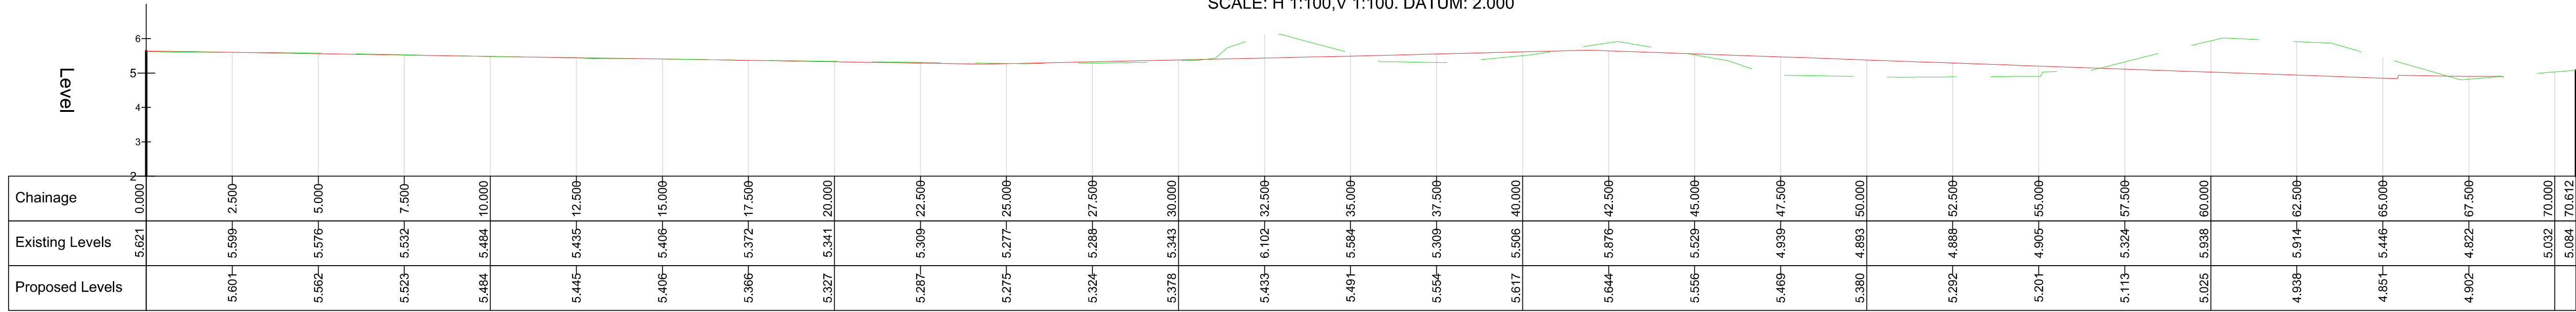

- NOTES
1. Drawing to be read in conjunction with all other scheme drawings and the scheme specification.
 2. Prior to undertaking any excavation operations the Contractor should familiarise himself with any conditions set down by utility companies and the pre-construction information.
 3. Unbound granular deposits (limestone bases) may be stored on site and be reused, subject to compliance with the specification.

Note:
Section 2 omitted due to similarities with other sections



P01	Issue for Planning	NM	NT	WB	01/06/22
Rev	Revision details	Drwn	Chkd	Appd	Date

Designed:	NM	Date:	01/06/2022
Drawn:	NM	Date:	01/06/2022
Checked:	NT	Date:	01/06/2022
Approved:	WB	Date:	01/06/2022

ameyconsulting

LDĀDESIGN

JBA consulting

Client

CONWY
CYNGOR Bwrdeistref Sirol
COUNTY BOROUGH COUNCIL

Ariennir yn Rhannol gan
Lywodraeth Cymru
Part Funded by
Welsh Government

Project Name
Kinmel Bay Coastal Defence
Improvements Scheme

Drawing Title
St Asaph Avenue Car Park
Earthworks and Typical Sections
Sheet 1 of 2

Original Drawing Size : A1	Scale : As Shown
Dimensions : -	

Drawing Status Suitable for Information	Suitability S2
--	-------------------

Drawing No CH1701-AMEY-HGN-XX-DR-CE-0601	Rev P01
---	------------