




CS-1
SCALE: H 1:100,V 1:100. DATUM: 2.000

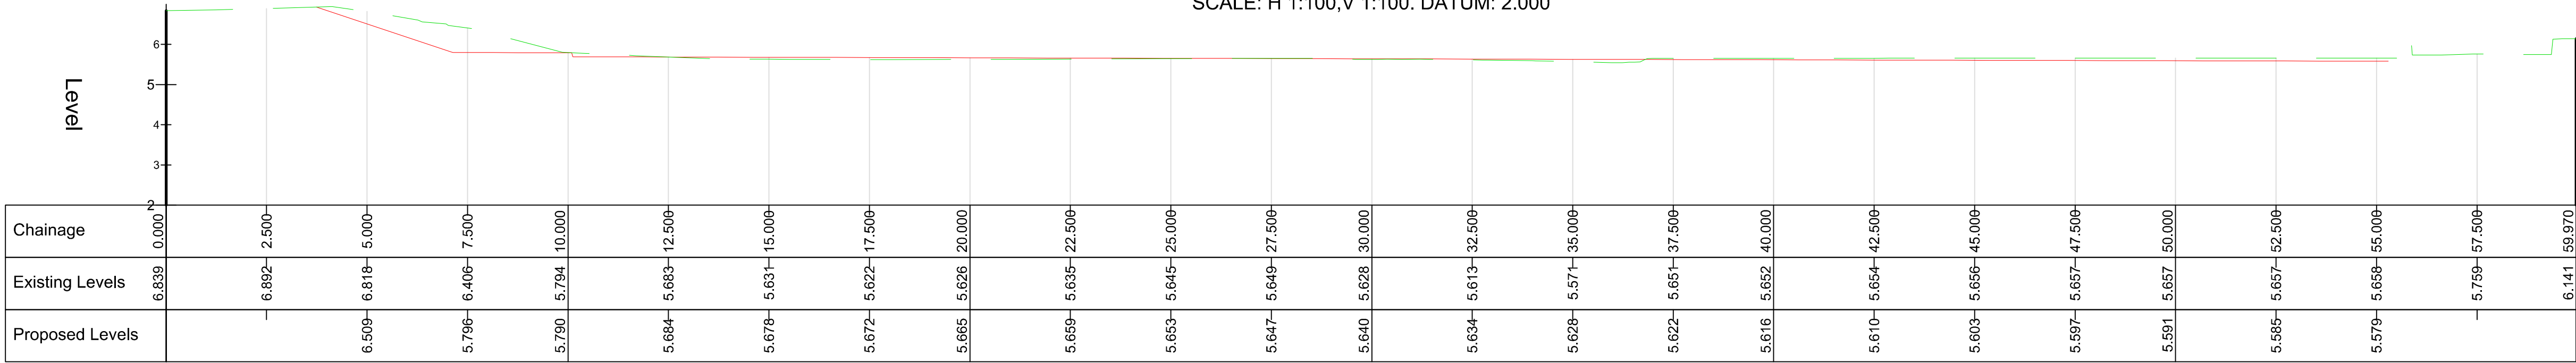


CS-3
SCALE: H 1:100,V 1:100. DATUM: 2.000

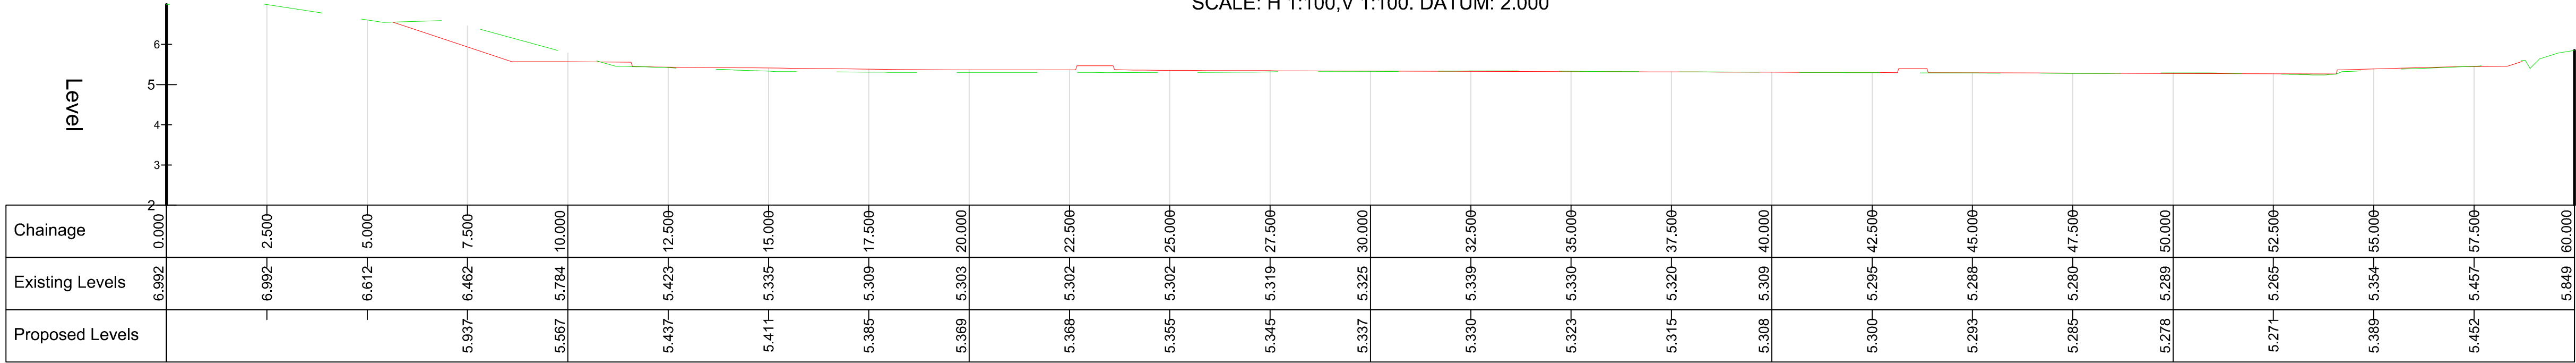



CS-4
SCALE: H 1:100,V 1:100. DATUM: 2.000

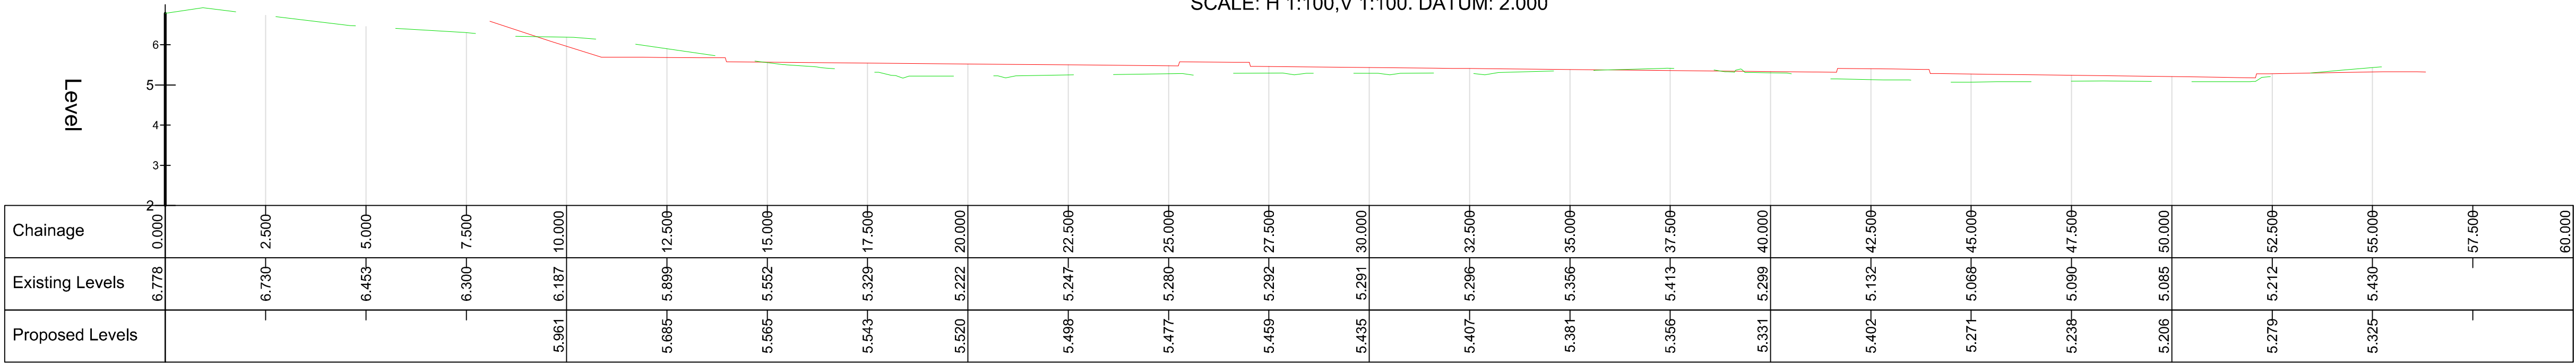

CS-5
SCALE: H 1:100,V 1:100. DATUM: 2.000

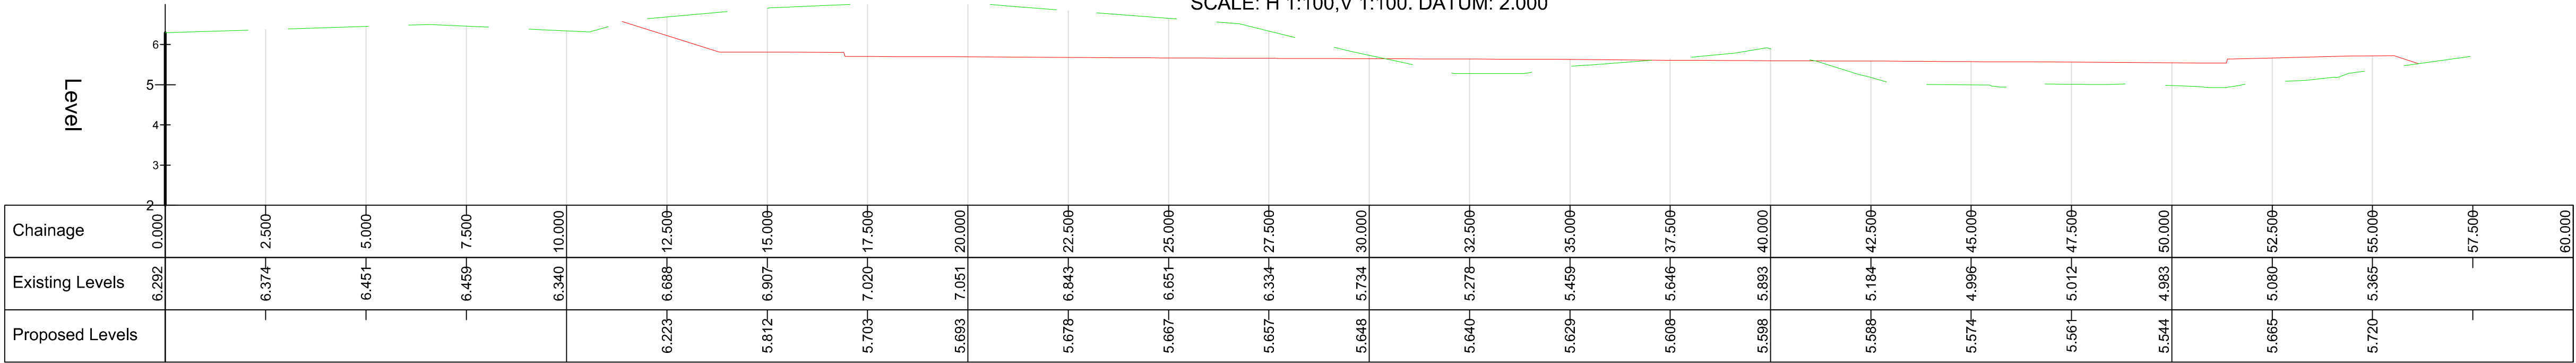

CS-6
SCALE: H 1:100,V 1:100. DATUM: 2.000

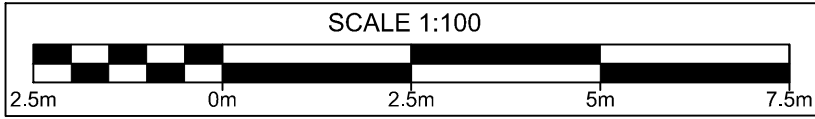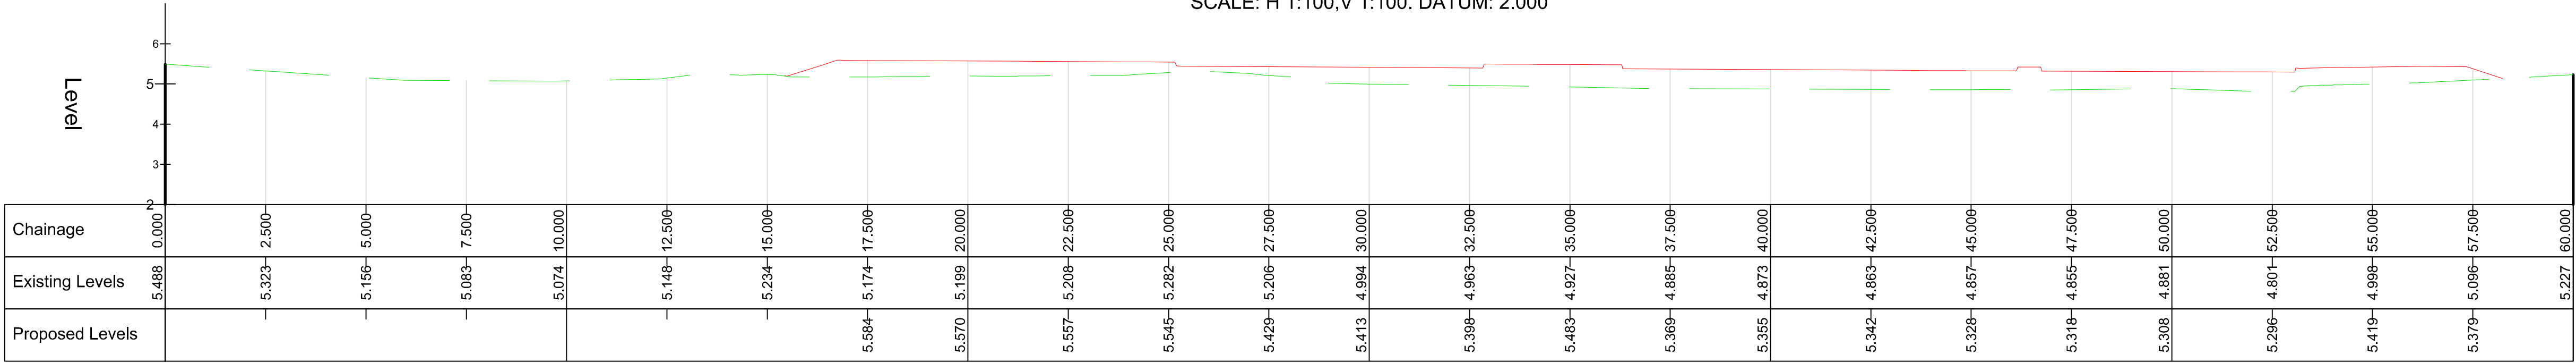

- Note:
- Section 2 omitted due to similarities with other sections
 - Drawing to be read in conjunction with dwg no. CH1701-AMEY-HGN-XX-DR-CE-0601

P01	Issue for Planning	NM	NT	WB	01/06/22
Rev	Revision details	Drwn	Chkd	Appd	Date

Designed:	NM	Date:	01/06/2022
Drawn:	NM	Date:	01/06/2022
Checked:	NT	Date:	01/06/2022
Approved:	WB	Date:	01/06/2022



Project Name
Kinmel Bay Coastal Defence Improvements Scheme

Drawing Title
St Asaph Avenue Car Park Earthwork and Cross Sections Sheet 2 of 2

Original Drawing Size : A1	Scale : As Shown
Dimensions : -	

Drawing Status Suitable for Information	Suitability S2
---	--------------------------

Drawing No CH1701-AMEY-HGN-XX-DR-CE-0602	Rev P01
--	-------------------