
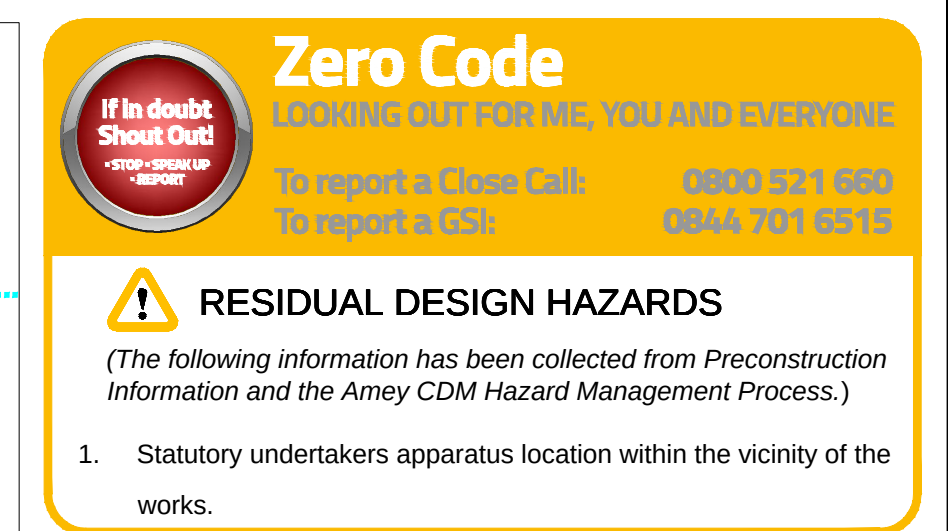
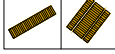
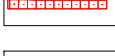
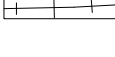
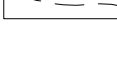


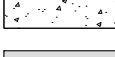

Notes:

1. Contains Ordnance Survey data © Crown copyright and database right 2022

Key:

|                                                                                       |   |                                                                                     |                                                                        |
|---------------------------------------------------------------------------------------|---|-------------------------------------------------------------------------------------|------------------------------------------------------------------------|
|    | Existing primary seawall raised by 500mm to finished level of 7.5m AOD                                                                             |  | Existing primary seawall raised by 750mm to finished level of 8.0m AOD |
|    | Proposed rock armour   |  | Mean High Water Springs                                                |
|    | Proposed litter bin   |  | Permitted Access Routes                                                |
|    | Proposed timber seating   |  | Site Boundary                                                          |
|    | Proposed shelter   |  | Proposed fence line                                                    |
|    | Proposed cycle maintenance   |  | Proposed cycle stands                                                  |
|    | Proposed play area   |  | Proposed loungers                                                      |
|    | Proposed sign/bollard location   |  | Proposed toilet block                                                  |
|    | Electric vehicle charging point   |  | Pay and display ticket machine location                                |
|    | Red coloured tactile paving   |  | Buff coloured tactile paving                                           |
|    | Scheme chainage   |  | Existing Coastal Path                                                  |
|    | Area of flexible footway construction   |                                                                                     |                                                                        |
|    | Proposed coastal path widening<br>25mm thick 60mm close graded asphalt concrete surface course<br>60mm thick binder course<br>150mm thick sub-base |                                                                                     |                                                                        |
|   | Area of Coastal Grassland   |                                                                                     |                                                                        |
|  | Rain Garden. Refer to dwg No. CH1701-AMEY-HGN-XX-DR-CH-0122 for details                                                                            |                                                                                     |                                                                        |

|     |                    |      |      |      |          |
|-----|--------------------|------|------|------|----------|
| P01 | Issue for planning | KW   | NT   | WB   | 24/10/22 |
| Rev | Revision details   | Drwn | Chkd | Appd | Date     |

|              |                  |
|--------------|------------------|
| Designed: DC | Date: 24/06/2022 |
| Drawn: DC    | Date: 24/06/2022 |
| Checked: KW  | Date: 24/06/2022 |
| Approved: NT | Date: 24/06/2022 |

ameyconsulting  
LDĀDESIGN  
JBA  
consulting

Client

  
**CONWY**  
CYNGOR BWRDEISTREF SIROL  
COUNTY BOROUGH COUNCIL



Ariennir yn Rhannol gan  
**Lywodraeth Cymru**  
Part Funded by  
**Welsh Government**

Project Name  
**Kimmel Bay Coastal Defence  
Improvements Scheme**

Welsh / Drawing Title  
General Arrangement Drawing  
Sheet 3 of 4

|                            |                  |
|----------------------------|------------------|
| Original Drawing Size : A1 | Scale : As Shown |
| Dimensions : -             |                  |

|                 |             |
|-----------------|-------------|
| Drawing Status  | Suitability |
| FOR INFORMATION | S2          |

|                                             |            |
|---------------------------------------------|------------|
| Drawing No<br>CH1701-AMEY-HGN-XX-DR-CH-0118 | Rev<br>P01 |
|---------------------------------------------|------------|

