




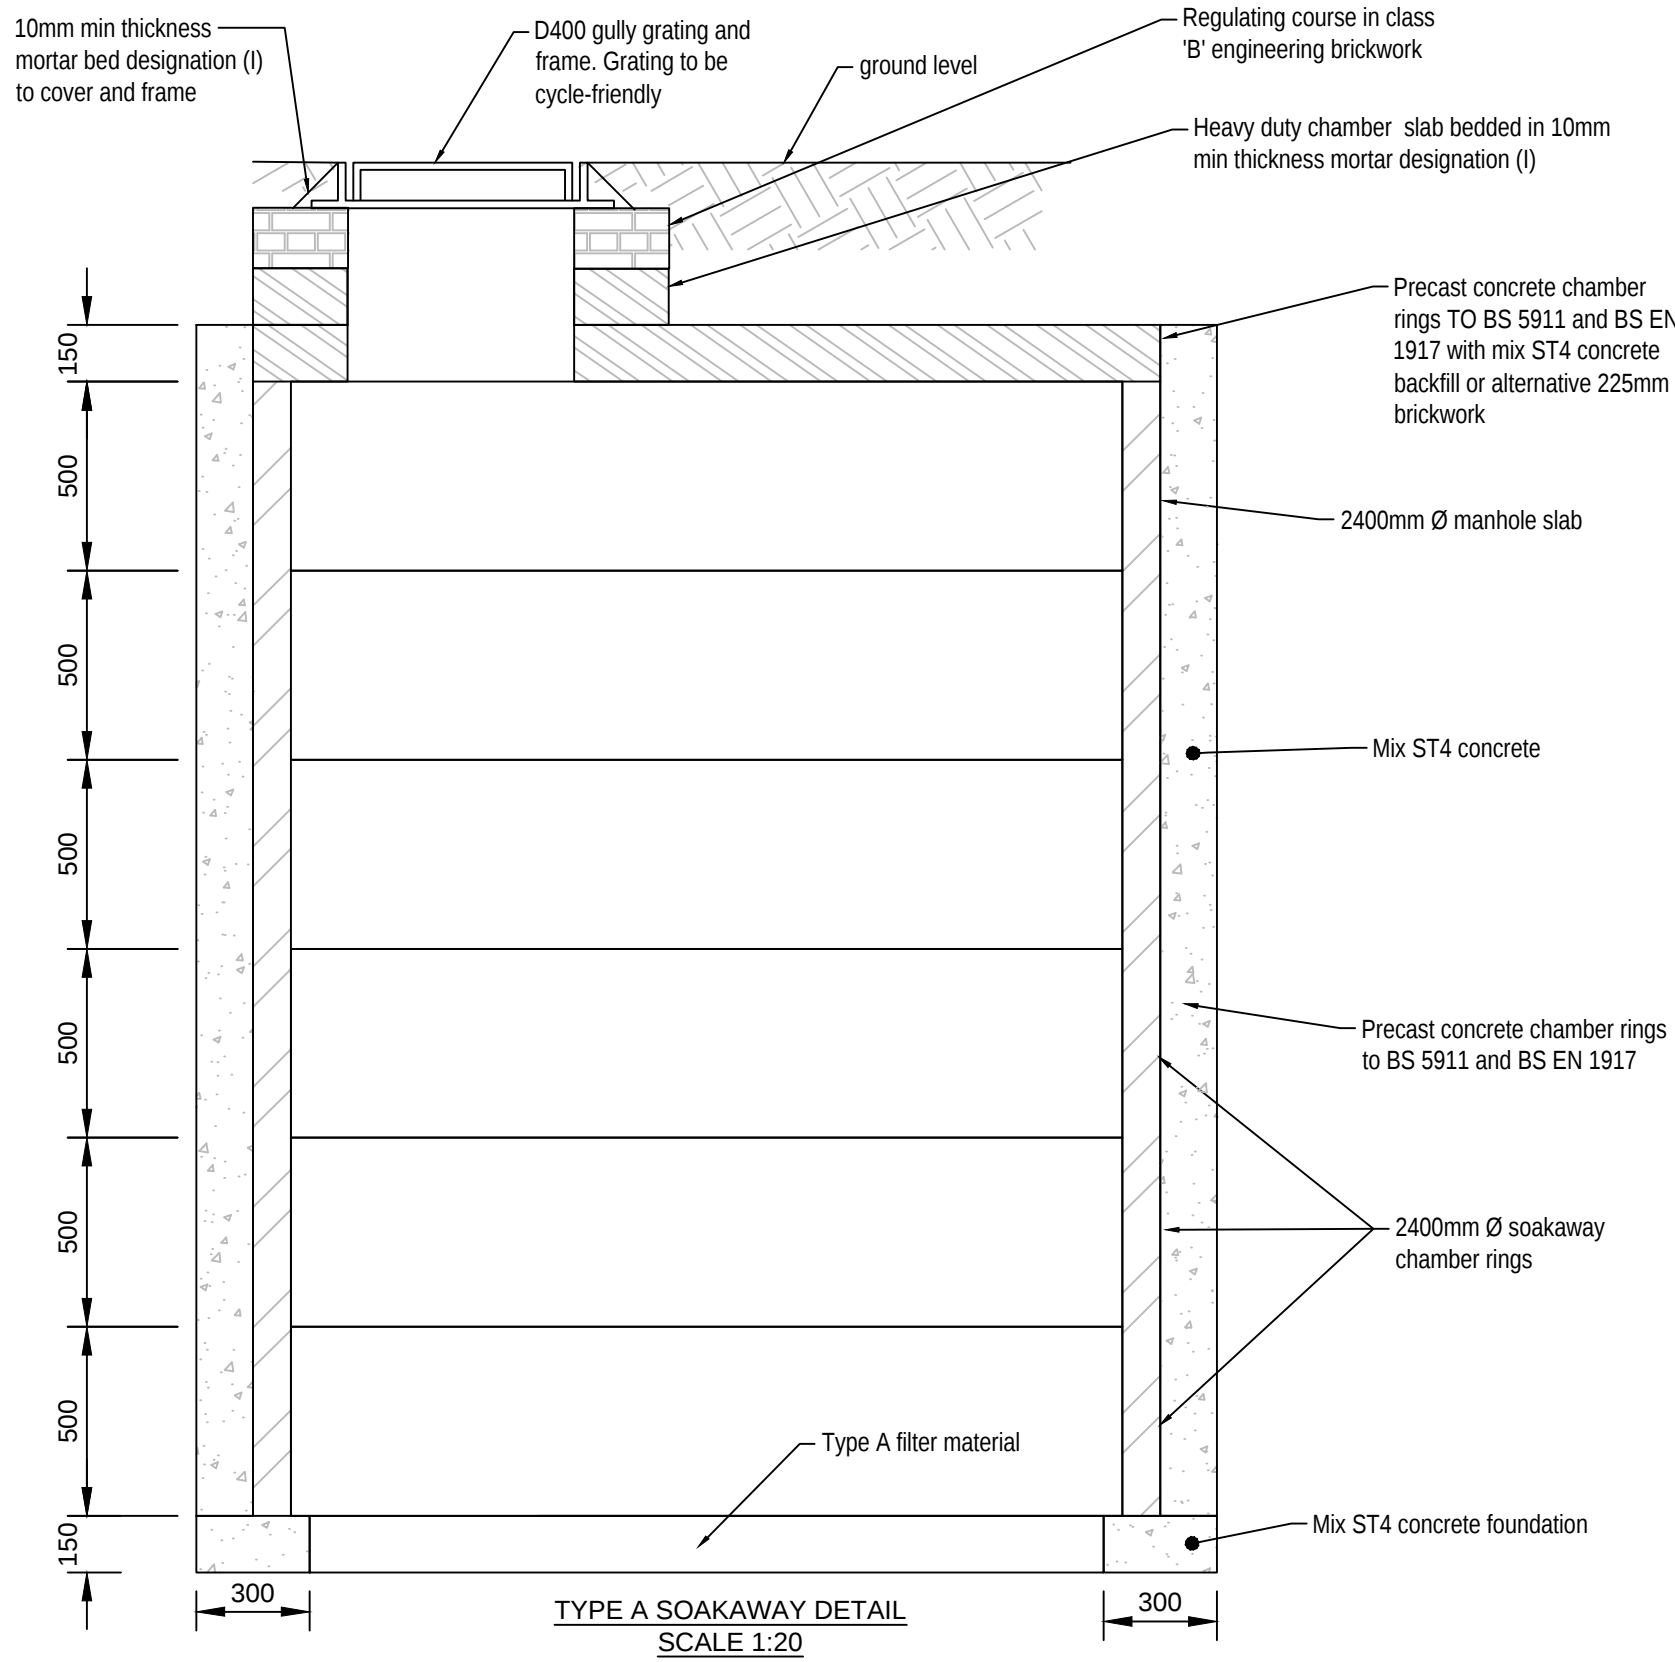


TYPE A SOAKAWAY DETAIL
SCALE 1:20

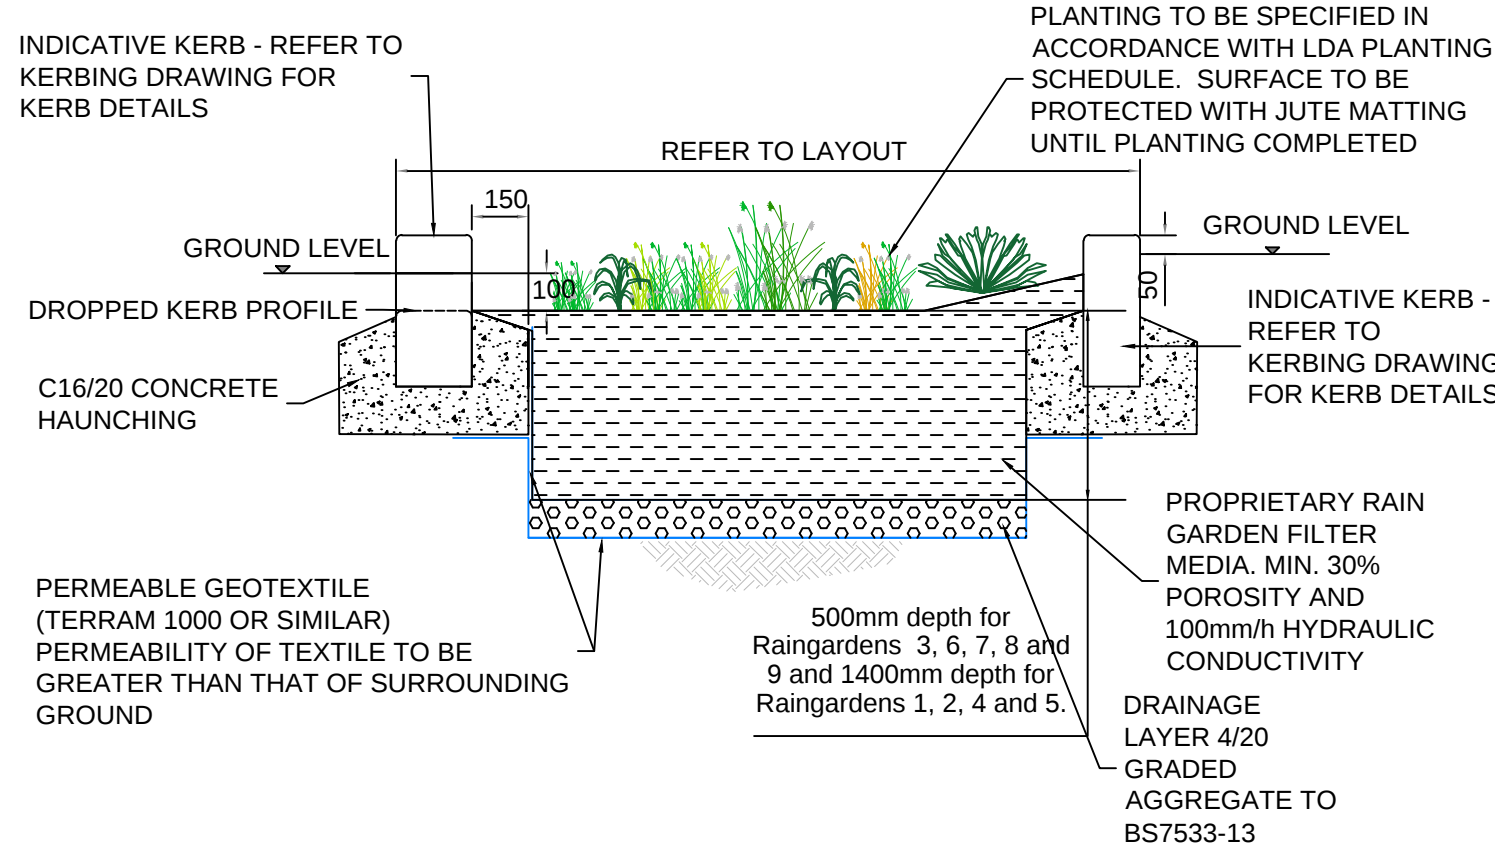


TYPICAL RAINGARDEN DETAIL
SCALE 1:20

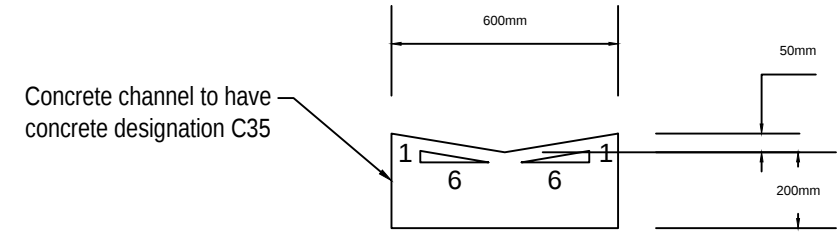


CONCRETE CHANNEL 1 IN 6
SLOPES
SCALE 1:20

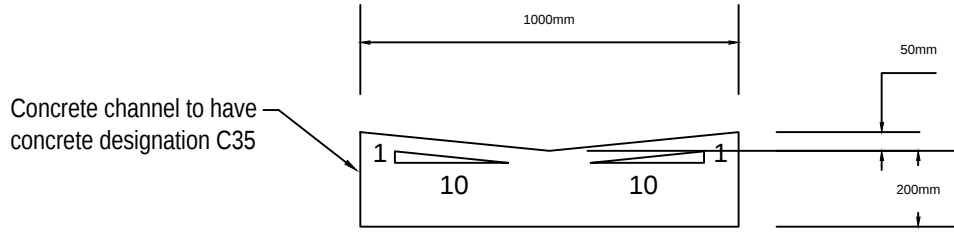

CONCRETE CHANNEL 1 IN 10
SLOPES
SCALE 1:20

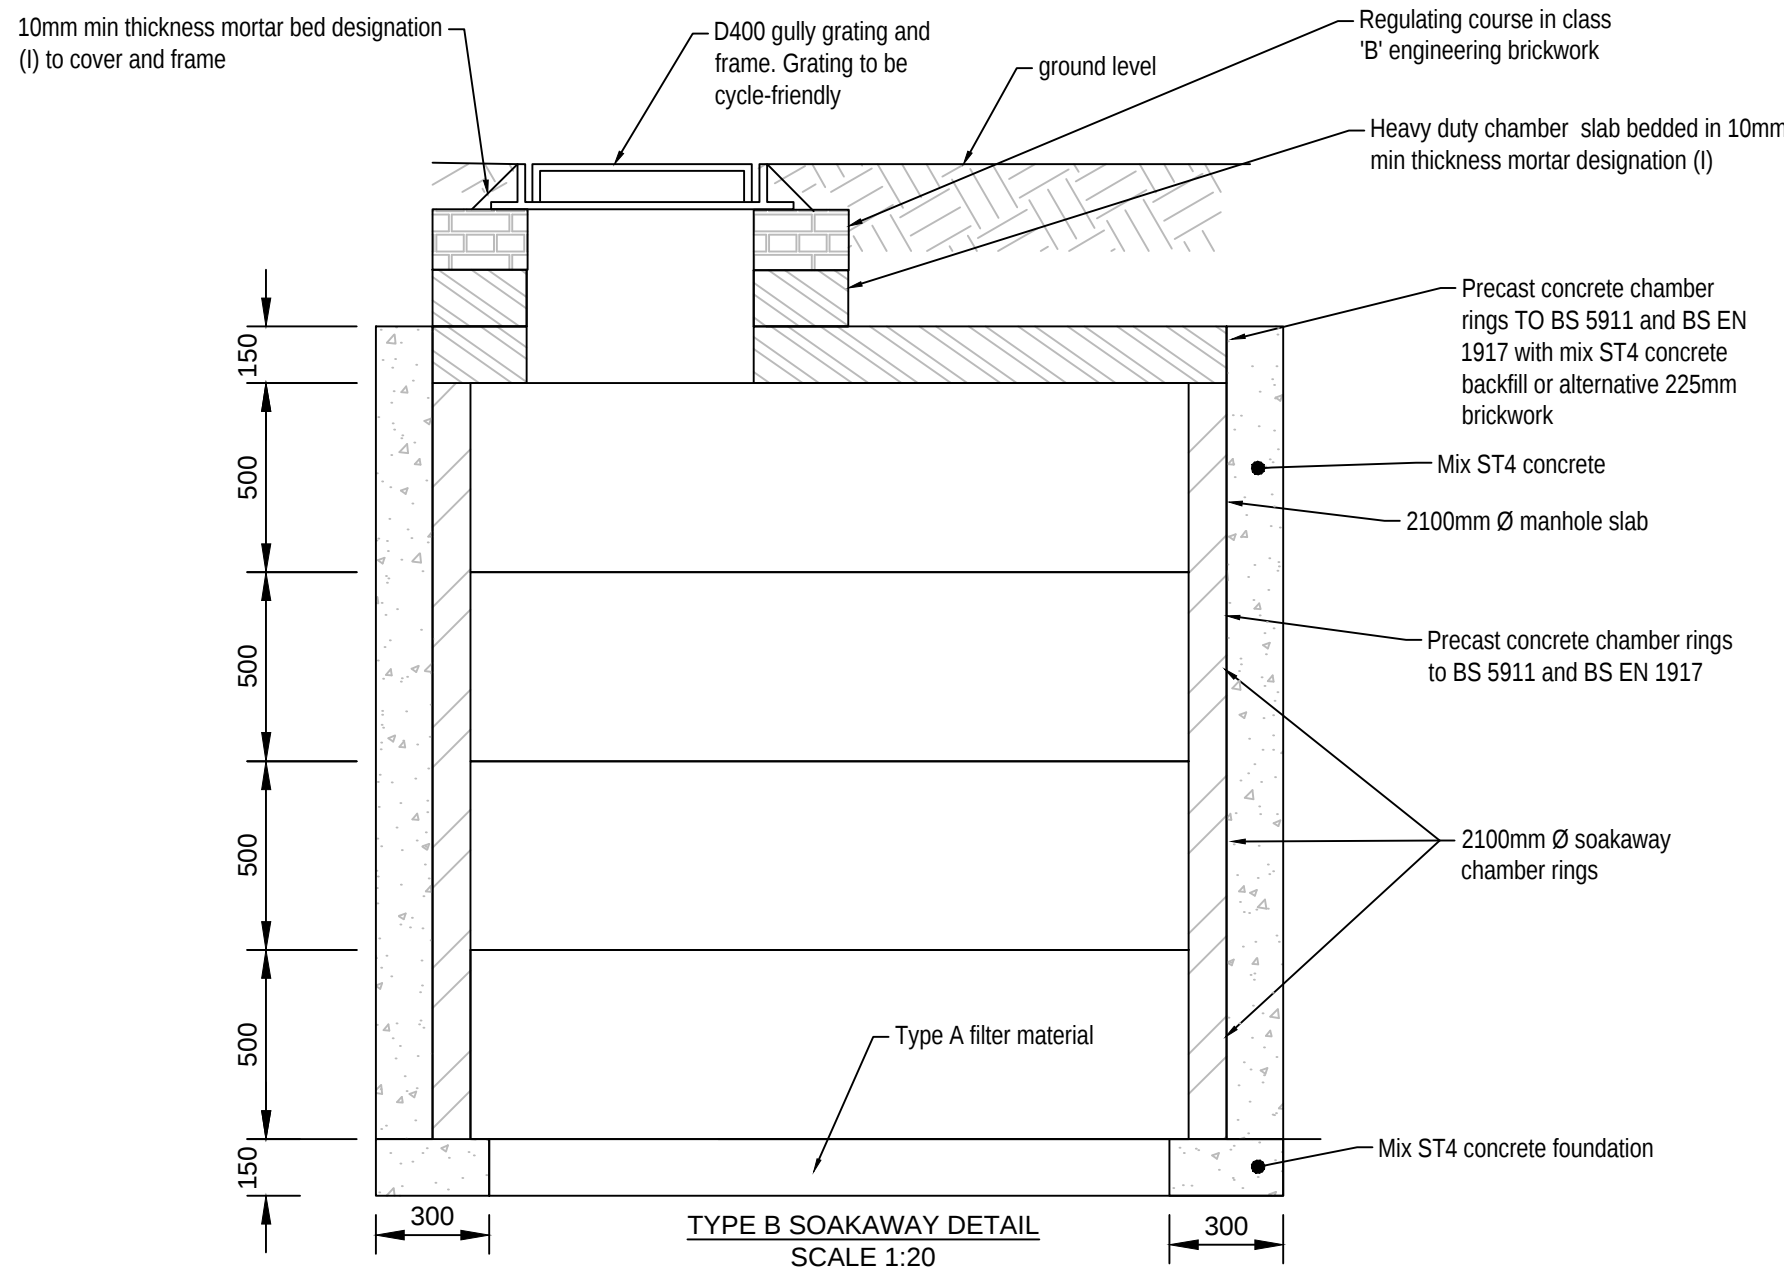


TYPE B SOAKAWAY DETAIL
SCALE 1:20

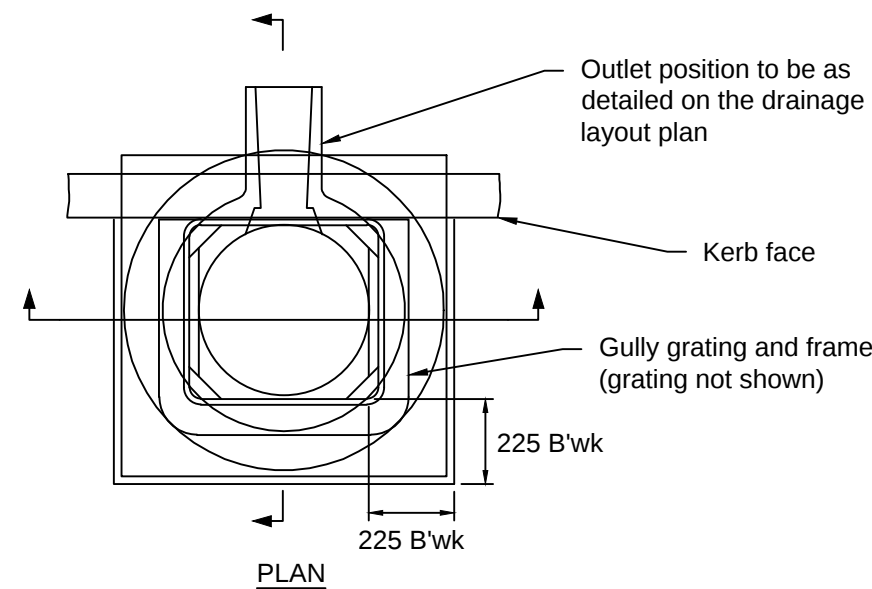


GULLY NOTES

- All dimensions are in millimetres.
- The provisions of Clause 508 (gullies and pipe junctions) of the Specification for Highway Works 1998, as amended shall apply unless stated otherwise.
- Class B engineering bricks to BS EN 771 to be used.
- Brickwork built in mortar Designation (I) Clause 2404 of the Specification for Highway Works 1998, as amended
- Cover slabs shall have a minimum thickness of 100 and shall be designed to provide a suitable seating for a rectangular grating or frame complying with BS EN 124.
- D400 single piece hinged, non-rock gully gratings and frames to comply with BS EN124 for use in carriageways unless stated otherwise in the contract. The hinge is to be located adjacent to the kerb face.
- C250 gully gratings and frames to comply with BS EN 124 for use in cul-de-sacs and minor residential roads.
- Gully pots to be either:- a) of precast concrete to BS 5911 or clayware to BS 65, with concrete Mix ST2 foundation and backfill as shown or b) constructed of in situ 25/20 concrete of 150 minimum thickness extending to the sides of the excavation. A polypropylene or similar internal shutter may be used.
- For type of gully outlet (trapped or untrapped) see gully schedule in Appendix A of the Specification.
- All standards referenced are to be current amendments.

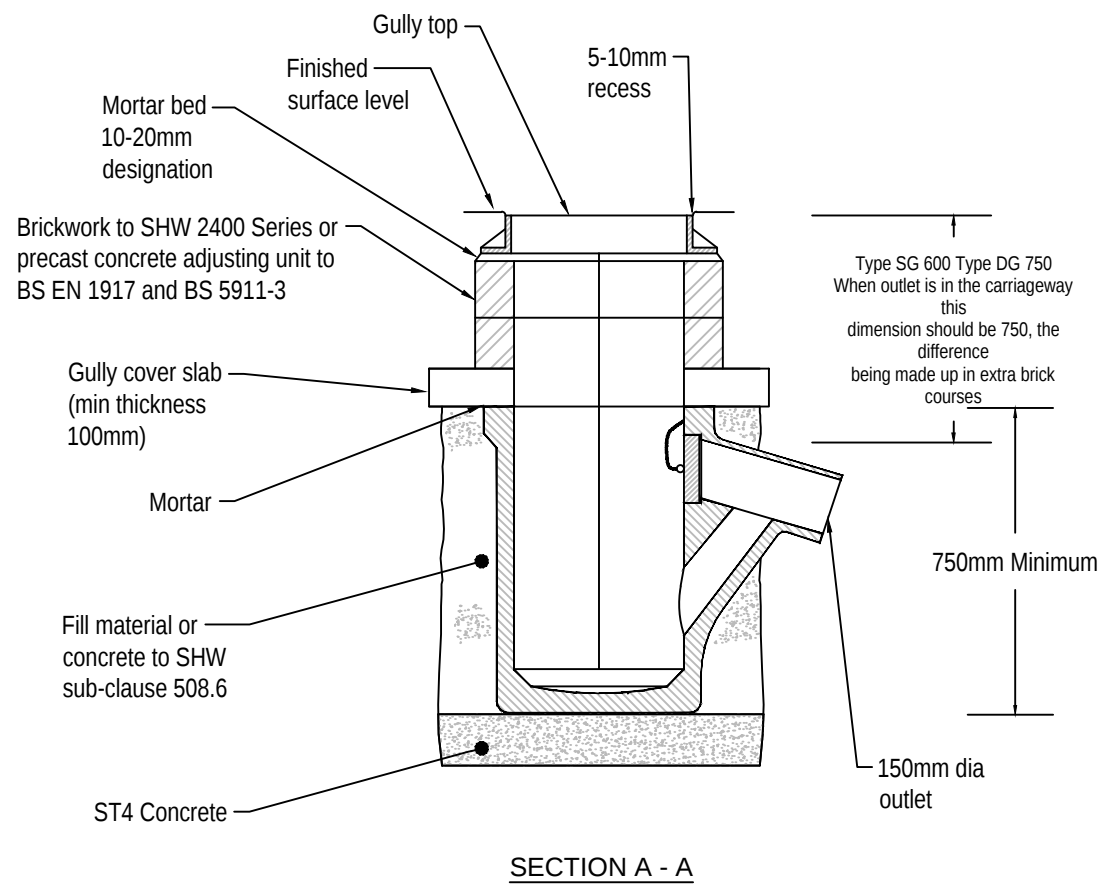

SECTION A - A

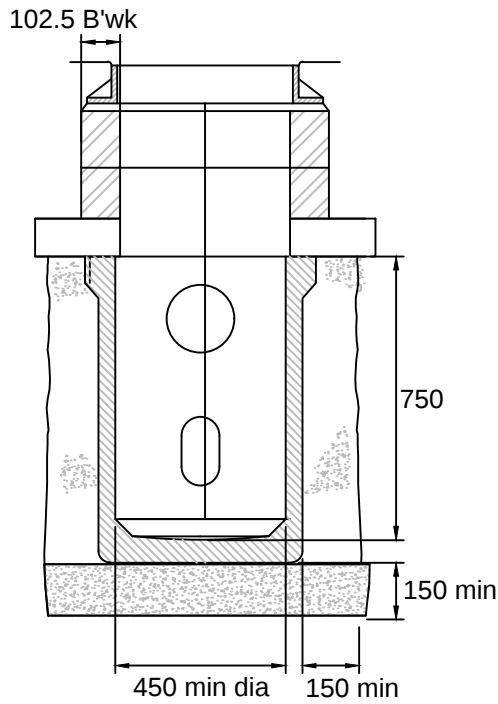

SECTION B - B


TYPICAL GULLY DETAIL
SCALE 1:20

NOTES

- All the dimension are in millimeters unless specified otherwise.
- Head walls are to be supplied by ALTHON or similar approved.
- This sheet is to be read in conjunction with all other drawings in the series

P01	For Information	DC	NT	WB	07/11/22
Rev	Revision details	Drwn	Chkd	Appd	Date

Designed:	DC	Date:	25/10/2022
Drawn:	DC	Date:	25/10/2022
Checked:	NT	Date:	26/10/2022
Approved:	WB	Date:	07/11/2022

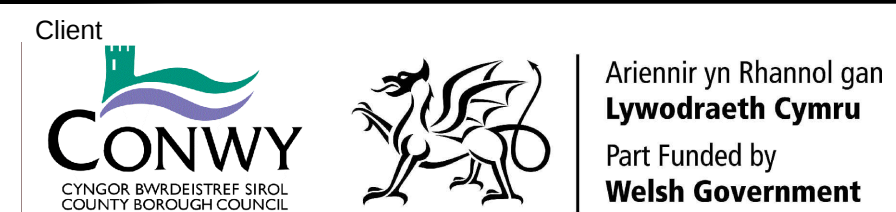

Project Name
Kinmel Bay Coastal Defence Improvements Scheme

Drawing Title
**Standard Details
St Asaph Avenue Car Park
Sheet 1 of 2**

Original Drawing Size :	A1	Scale :	As Shown
Dimensions :	-		

Drawing Status	Suitability
For Information	S2

Drawing No	Rev
CH1701-AMEY-HGN-XX-DR-CH-0122	P01