


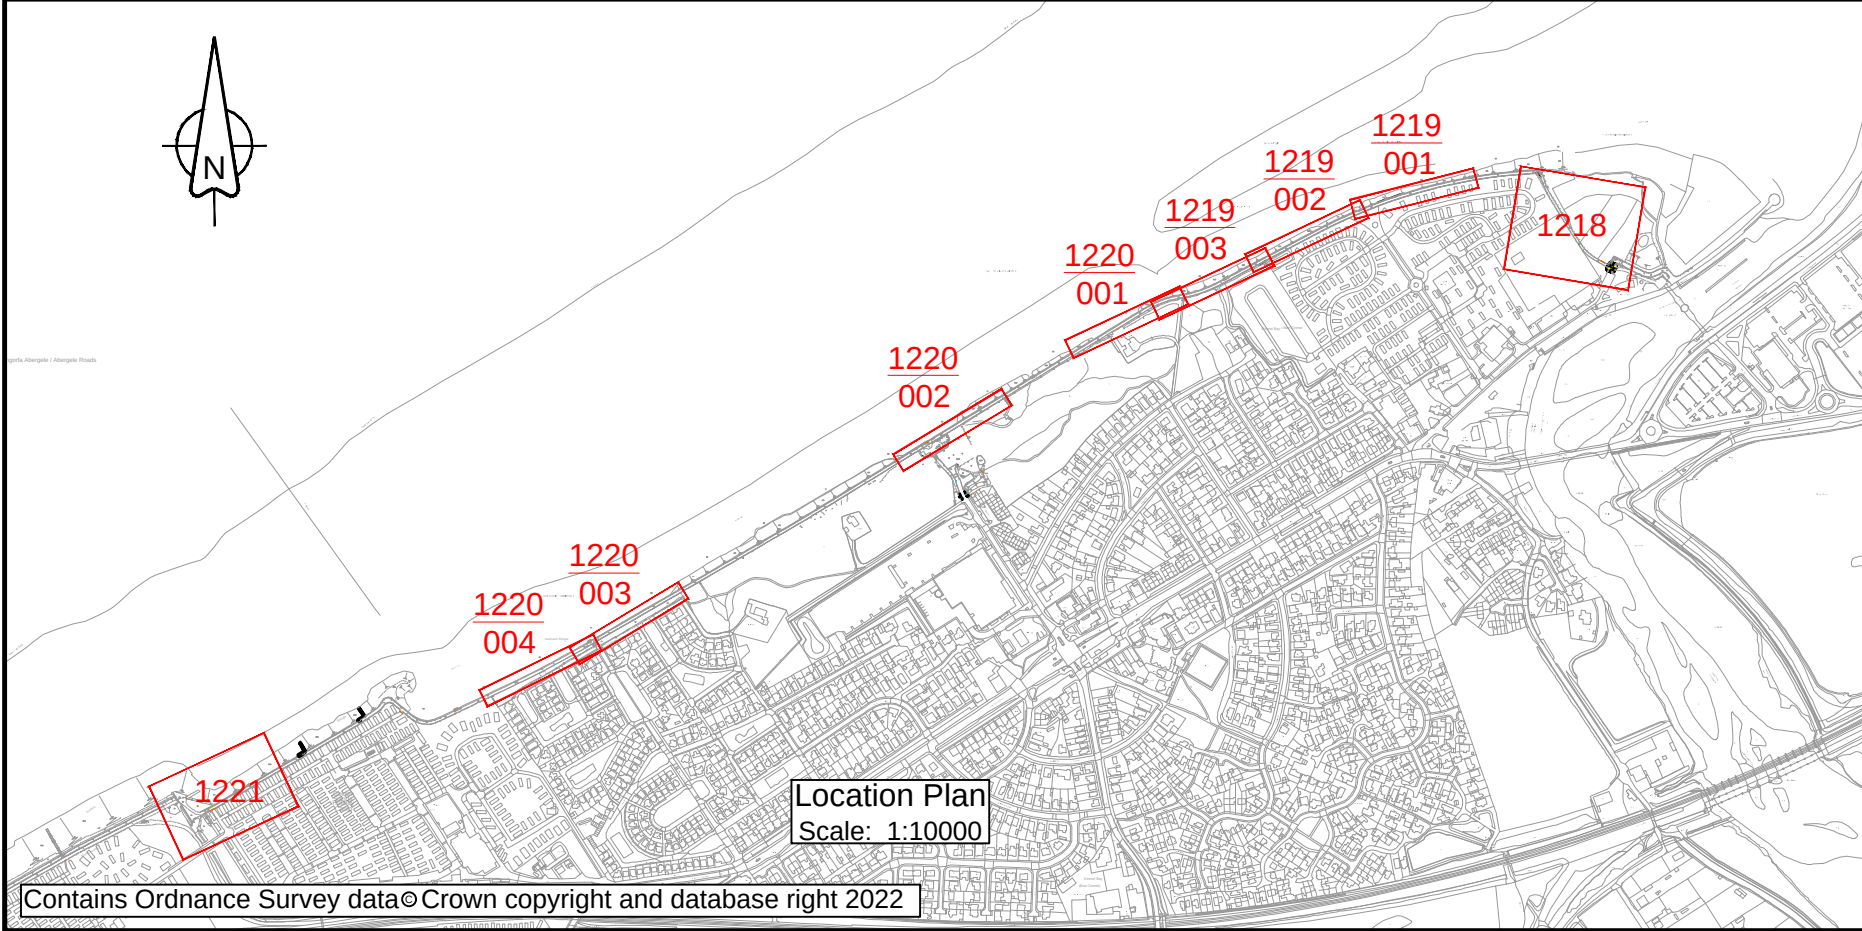

Signing Notes

1. This drawing is only to be used for the specific purpose stated in the title.
2. All traffic signs to be in accordance with the Traffic Signs Regulations and Directions 2016.
3. All traffic sign posts are to be positioned at the back of the footway unless shown otherwise. A minimum footway width of 1.2 metres is to be maintained.
4. Exact location of signs to be agreed on site with the Site Supervisor to ensure conflict with other items is avoided. Any issues that cannot be resolved on site should be reported to the design engineer.
5. Any vegetation obscuring visibility of signs to be cleared in consultation with Overseeing Organisation / ecology advice.
6. Any existing signs to be taken down are only to be removed after becoming redundant.
7. All sign posts to be painted in accordance with Appendix 19/1
8. All sign posts located in grass verges are to be provided with a mowing strip 900x900mm around the post, constructed from ST4 concrete 150mm thick.
9. All bilingual signs to have Welsh above English unless specifically specified. All Welsh translation to be checked and validated prior to sign manufacture.
10. All signs in footways are to be mounted at a minimum height of 2.4m.

Road Marking Notes:

1. All road markings to be thermoplastic screed with applied glass beads in accordance with the Traffic Signs Regulations and Directions 2016.
2. All road markings are shown diagrammatically only. Exact dimensions and orientations are to be in accordance with the TSRGD.
3. All road markings to tie in to existing markings at extremities.
4. Redundant or conflicting road markings to be removed.
5. A tack coat shall be applied to the road surface & kerbs prior to road markings being laid.
6. Lane arrows and lane destination text road markings to have a greater skid resistance than the rest of the road markings (refer to Appendix 12/3 of the Specification).

Key:

-  Sign and bollard location. Check reference for details

P01	Issue for Planning	NM	NT	WB	01/11/22
Rev	Revision details	Drwn	Chkd	Appd	Date

Designed:	NM	Date:	01/06/22
Drawn:	NM	Date:	01/06/22
Checked:	NT	Date:	01/06/22
Approved:	WB	Date:	01/06/22

ameyconsulting

LDĀDESIGN

JBA consulting

CONWY
CYNGOR BWRDEISTREF SIROL
COUNTY BOROUGH COUNCIL

**Ariennir yn Rhannol gan
Lywodraeth Cymru
Part Funded by
Welsh Government**

Project Name
Kinmel Bay Coastal Defence Improvements Scheme

Drawing Title
**Road Markings and Traffic Signs
Sheet 4 of 4**

Original Drawing Size : A1	Scale : As Shown
Dimensions : -	

Drawing Status Suitable for Information	Suitability S2
---	-------------------

Drawing No CH1701-AMEY-HMK-XX-DR-CH-1221	Rev P01
--	------------

